
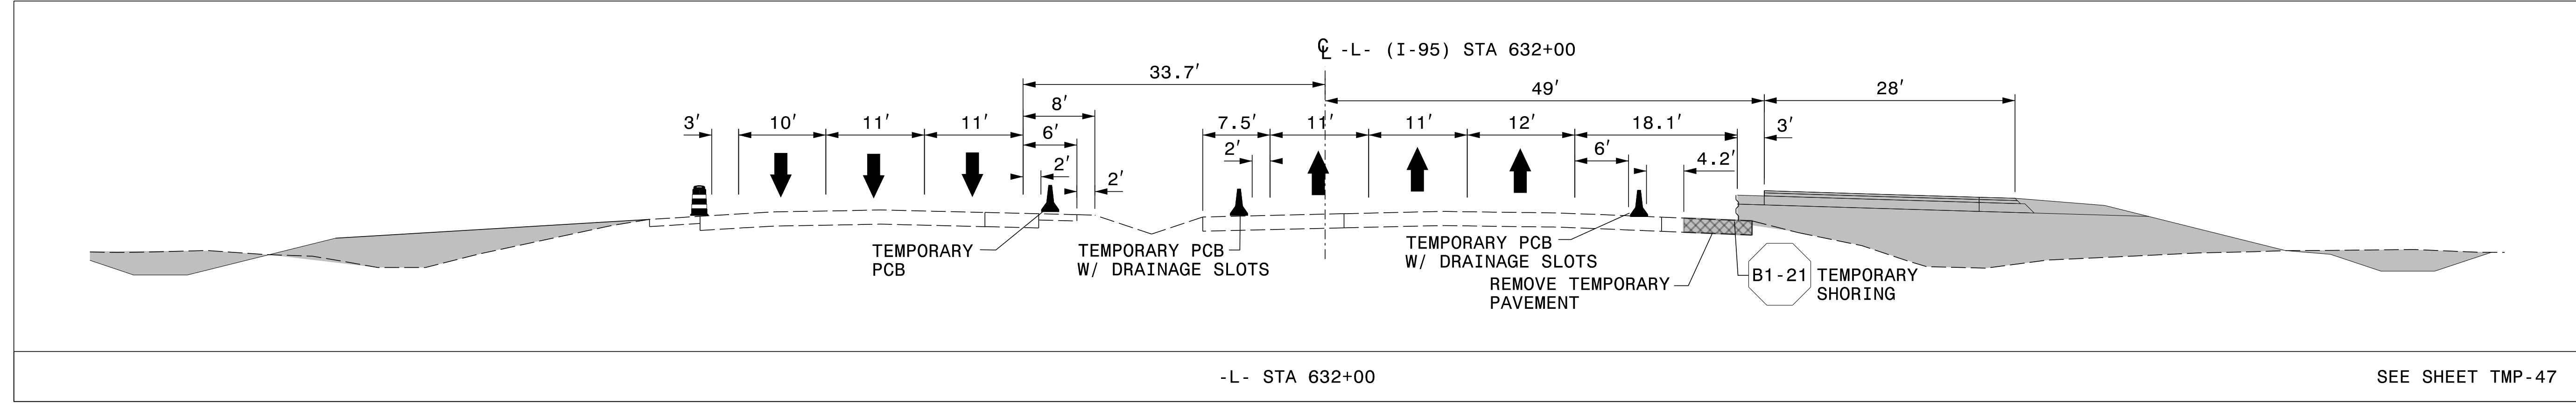
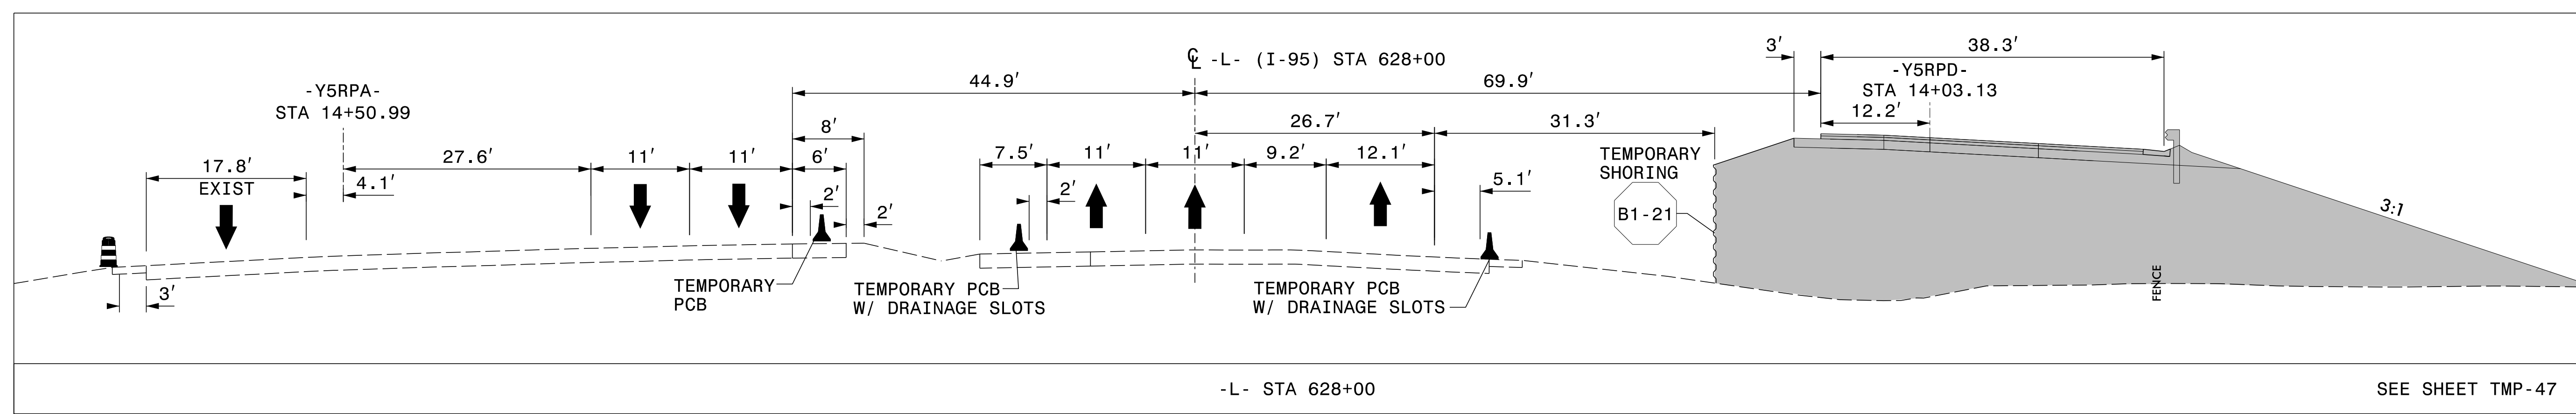



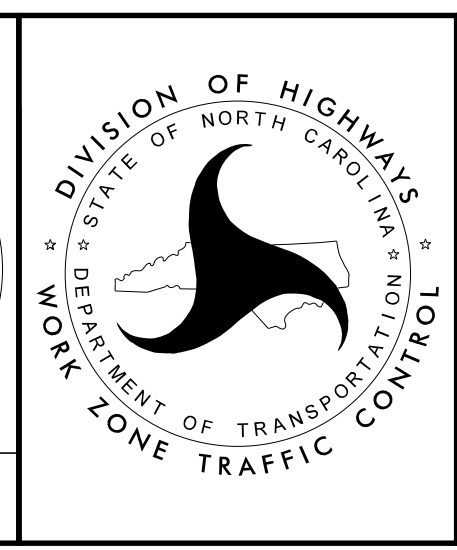
PLANS PREPARED FOR THE NCDOT BY:

**M** MOTT MACDONALD I & E, LLC  
 1101 HAYNES STREET, SUITE 101  
 RALEIGH, NC 27604  
**M** MOTT MACDONALD NC LICENSE NO. F-0669

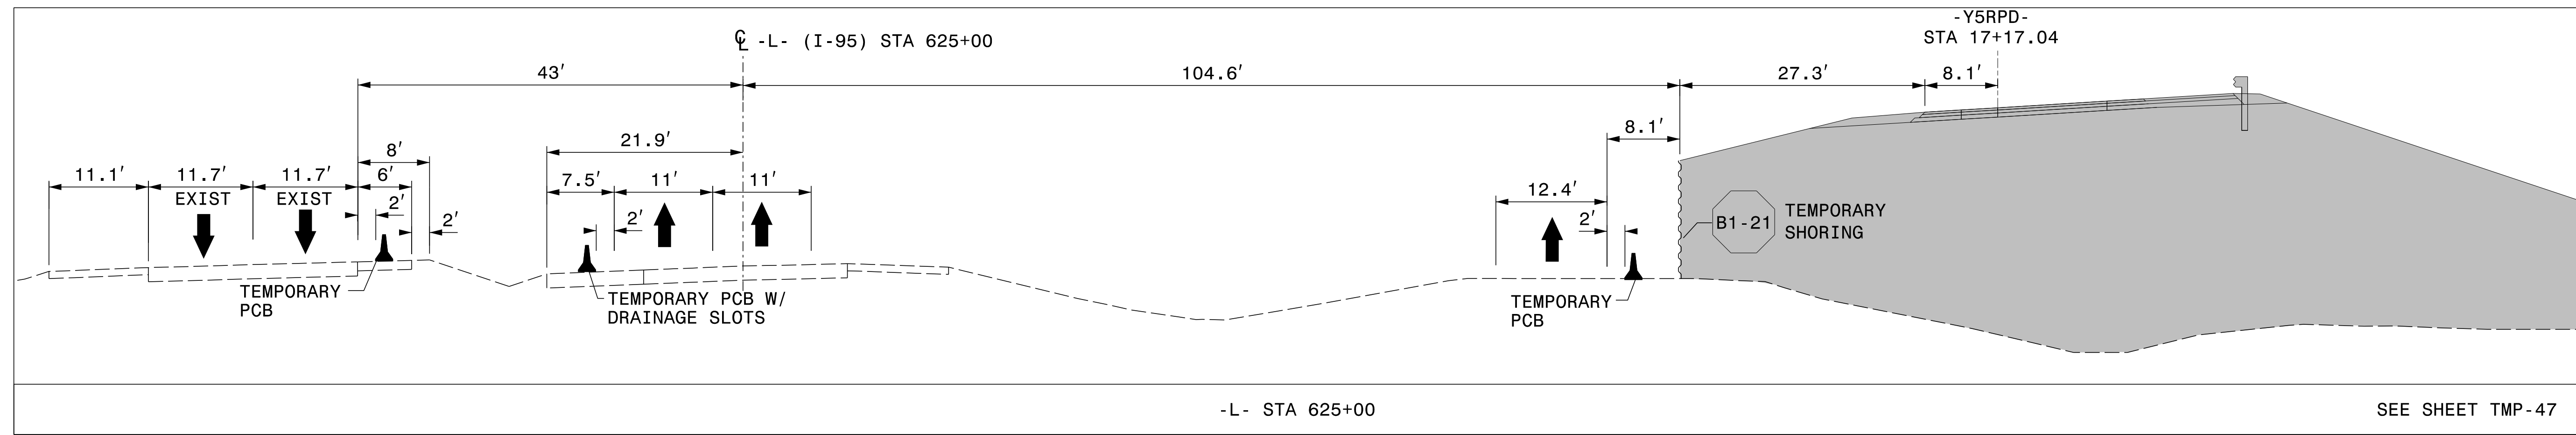

3/28/2022  
 G:\50100191\NV5\_L-5987B\TrafficControl\Twp\200\_271\I-5987B\_TMP-47A\_Phase II.L5.dgn  
 User:ST086227

Documented by:  
 APPROVED: *Lori D. Stouchko*  
 AF5711AAFF411  
 DATE: \_\_\_\_\_  
  
**DOCUMENT NOT CONSIDERED FINAL  
 UNLESS ALL SIGNATURES COMPLETED**



SECTION 1

TEMPORARY TRAFFIC CONTROL  
 PHASE II