



-L- STA 636+00

SEE SHEET TMP-48

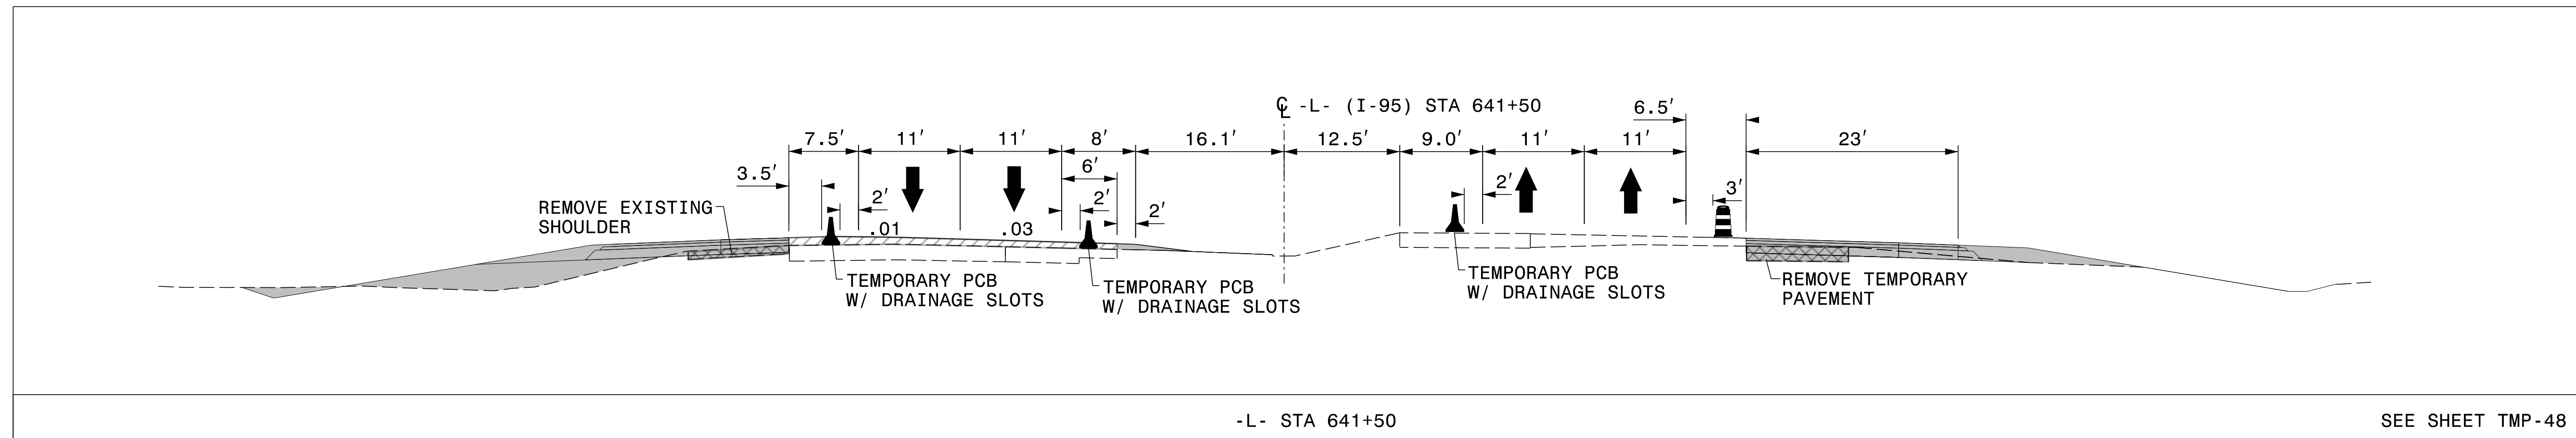

-L- STA 641+50

SEE SHEET TMP-48

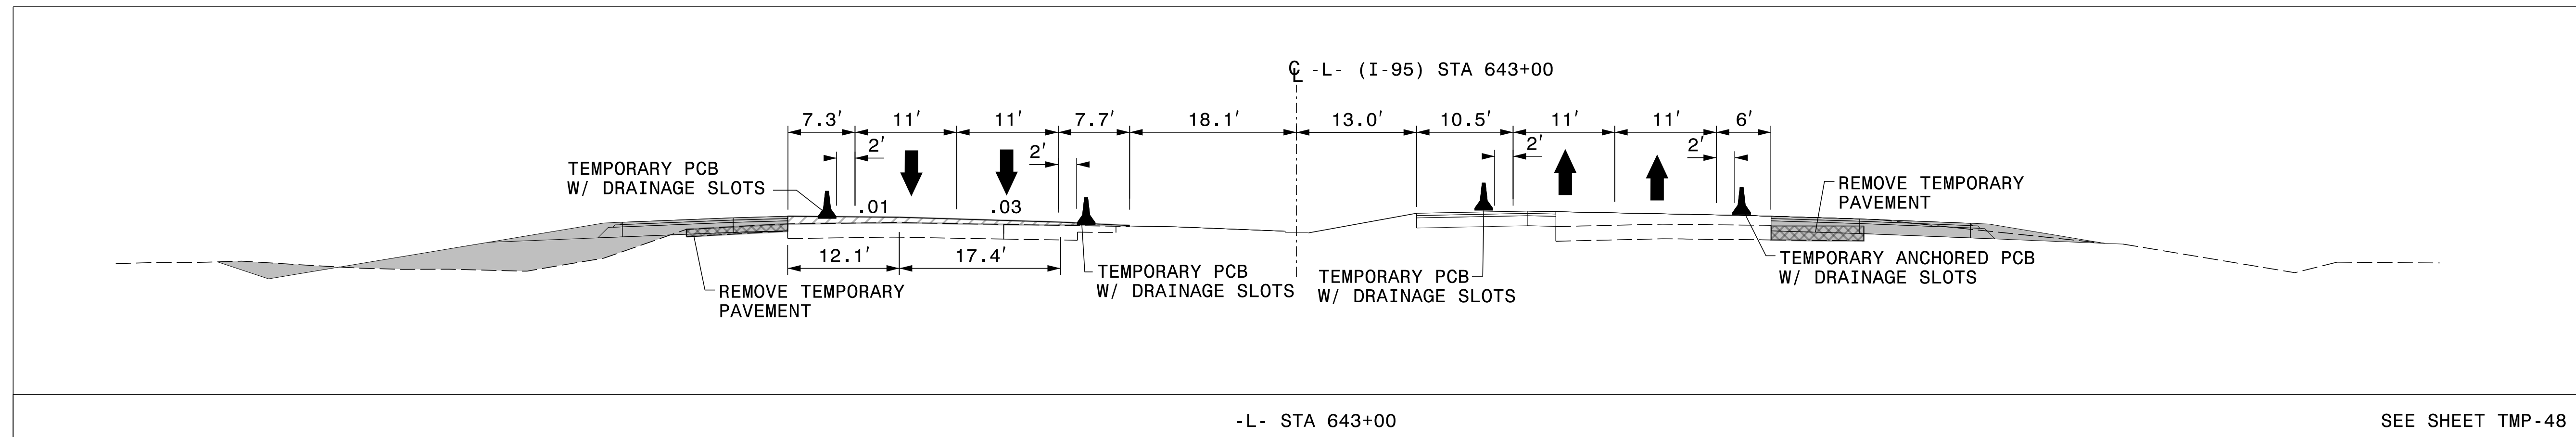

-L- STA 643+00

SEE SHEET TMP-48


3/28/2022
 G:\50100191\NV5_I-5987B\TrafficControl\Twp\200_275_I-5987B-TMP-48A_Phase II.dgn
 User:ST086227

DocuSigned by:
 APPROVED *Lori D. Stouchko*
 AF571AAAF411

DATE: _____

SEAL
 034437
 ENGINEER
 LORI D. STOUCHKO

**DOCUMENT NOT CONSIDERED FINAL
 UNLESS ALL SIGNATURES COMPLETED**

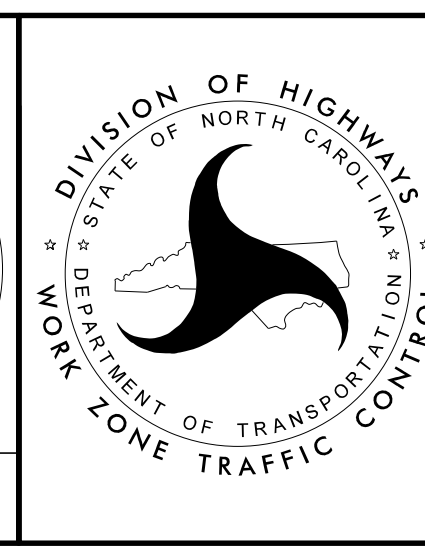

SECTION 1

**TEMPORARY TRAFFIC CONTROL
 PHASE II**