



-L- STA 573+00

SEE SHEET TMP-52

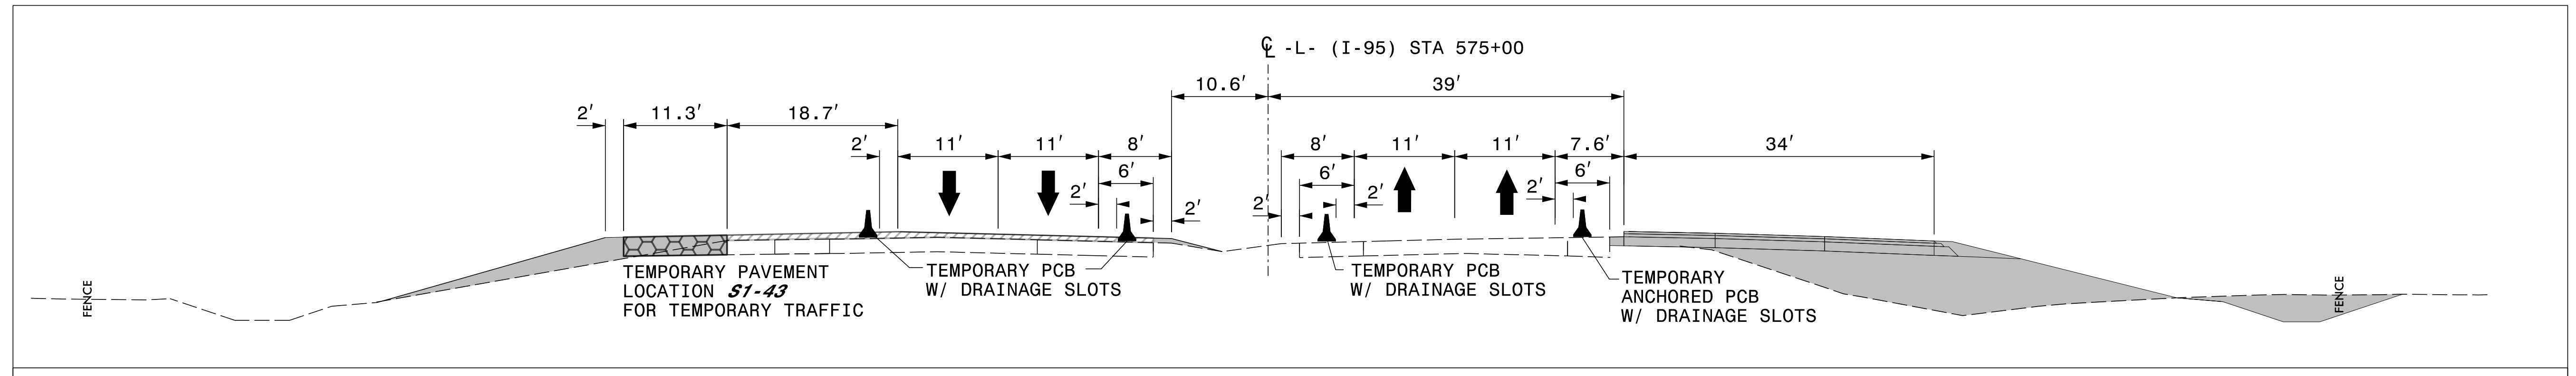

-L- STA 575+00

SEE SHEET TMP-52

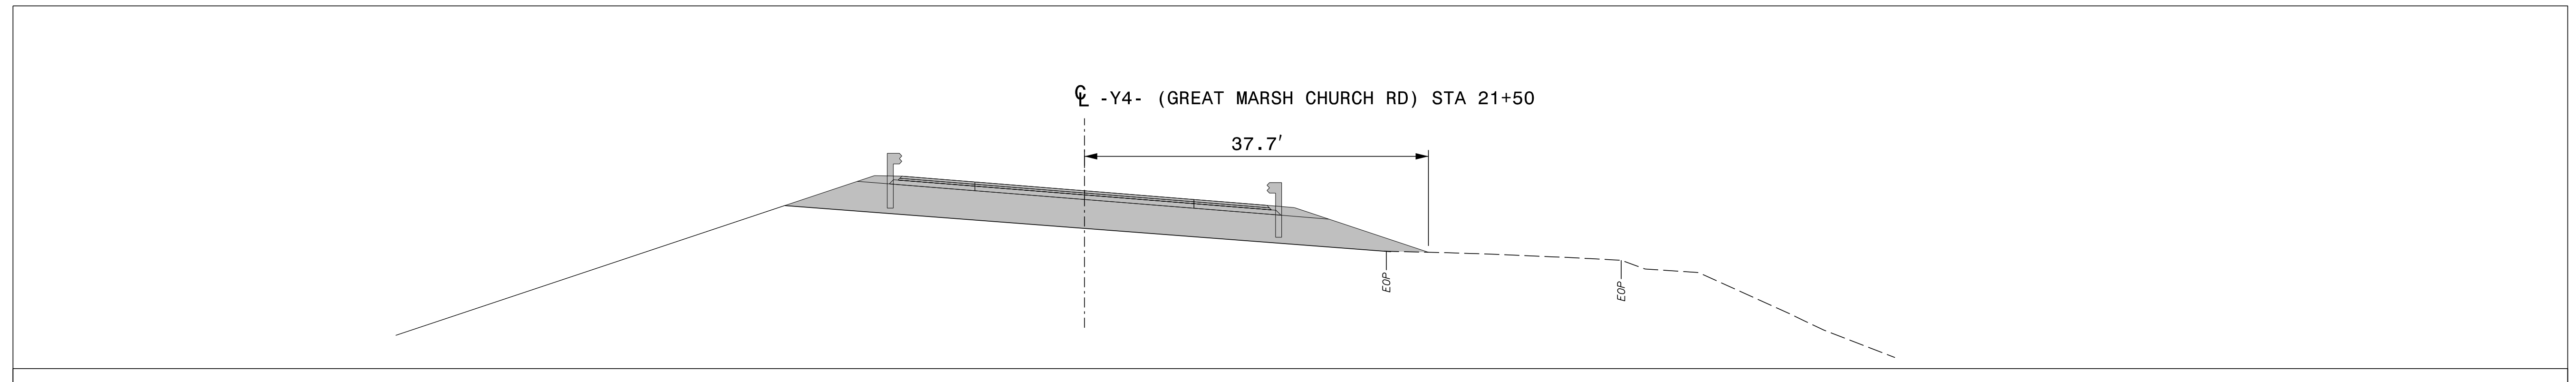

-Y4- STA 21+50


SEE SHEET TMP-52

3/28/2022 G:\50100191\NV5_I-5987B\TrafficControl\Twp\200_287_I-5987B-TMP-52A_Phase II Step 2_10.dgn User:ST086227

DocuSigned by:
 APPROVED *Lois D. Stouchko*
 AF571AAAF4E411
 DATE: _____

SEAL
 034437
 ENGINEER
 LOIS D. STOUCHKO

**DOCUMENT NOT CONSIDERED FINAL
 UNLESS ALL SIGNATURES COMPLETED**

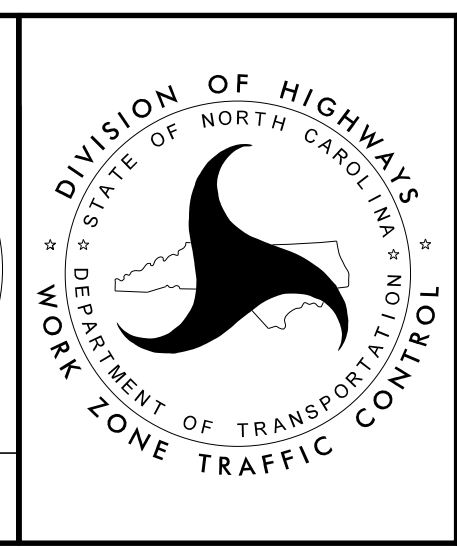

SECTION 1

**TEMPORARY TRAFFIC CONTROL
 PHASE II, STEP 2**