



-L- STA 621+00

SEE SHEET TMP-56

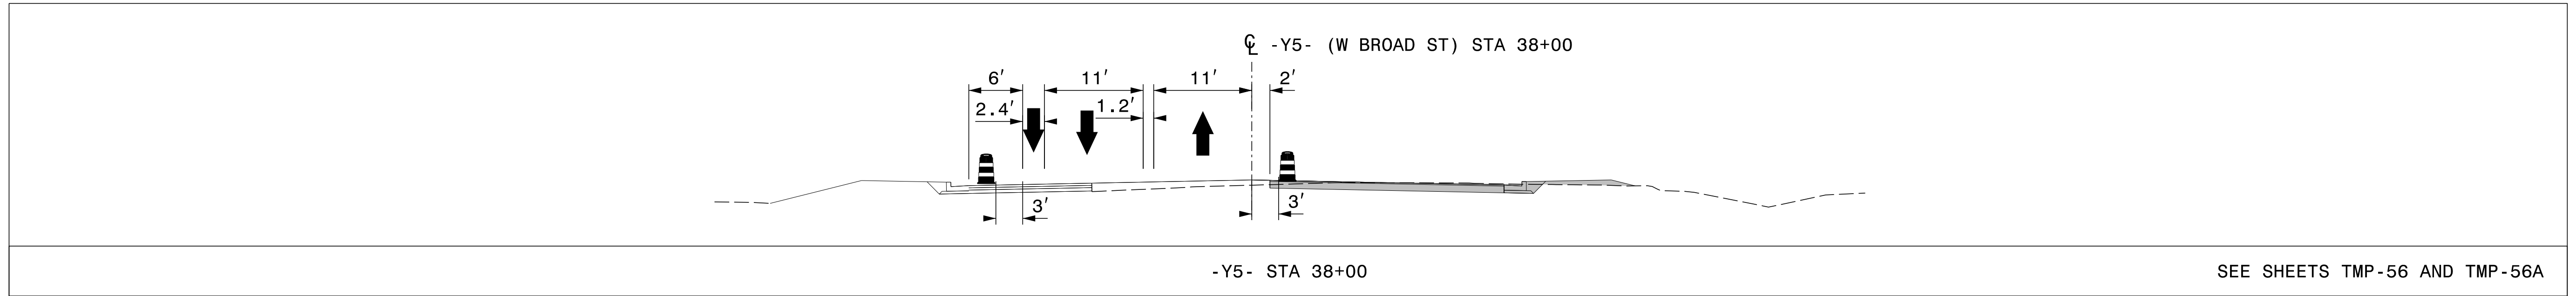


-Y5- STA 38+00

SEE SHEETS TMP-56 AND TMP-56A

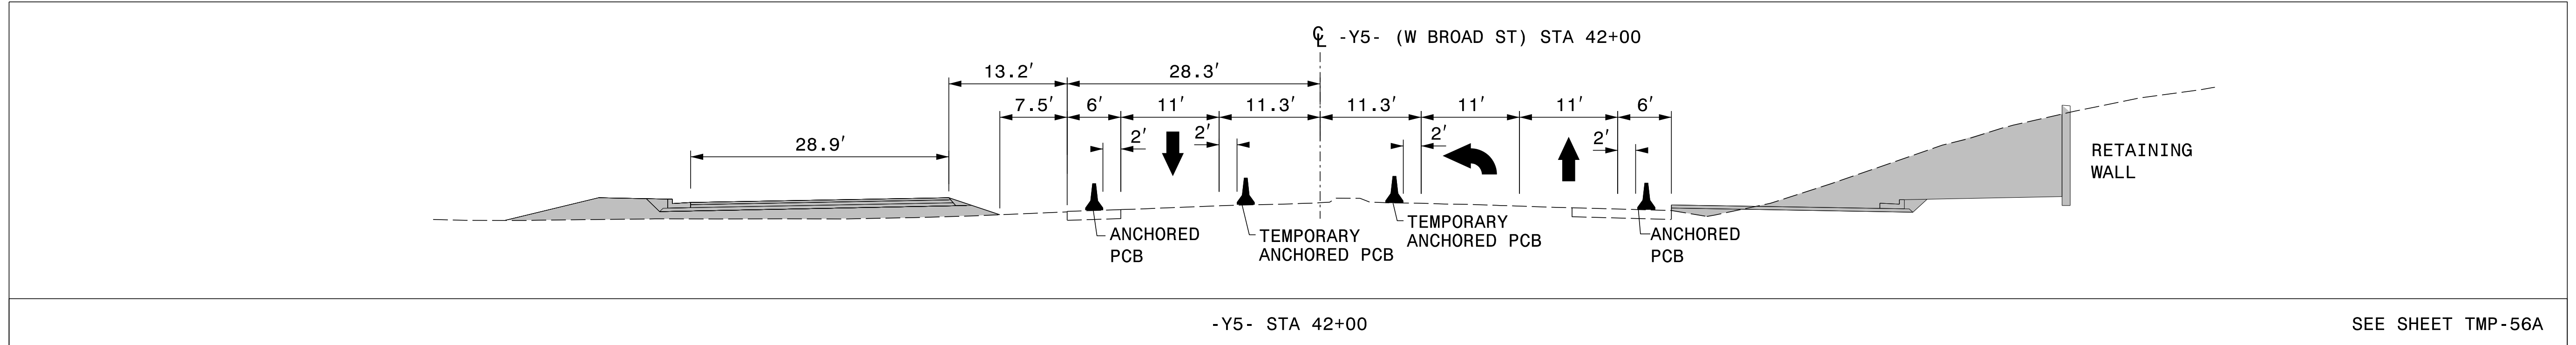

-Y5- STA 42+00

SEE SHEET TMP-56A

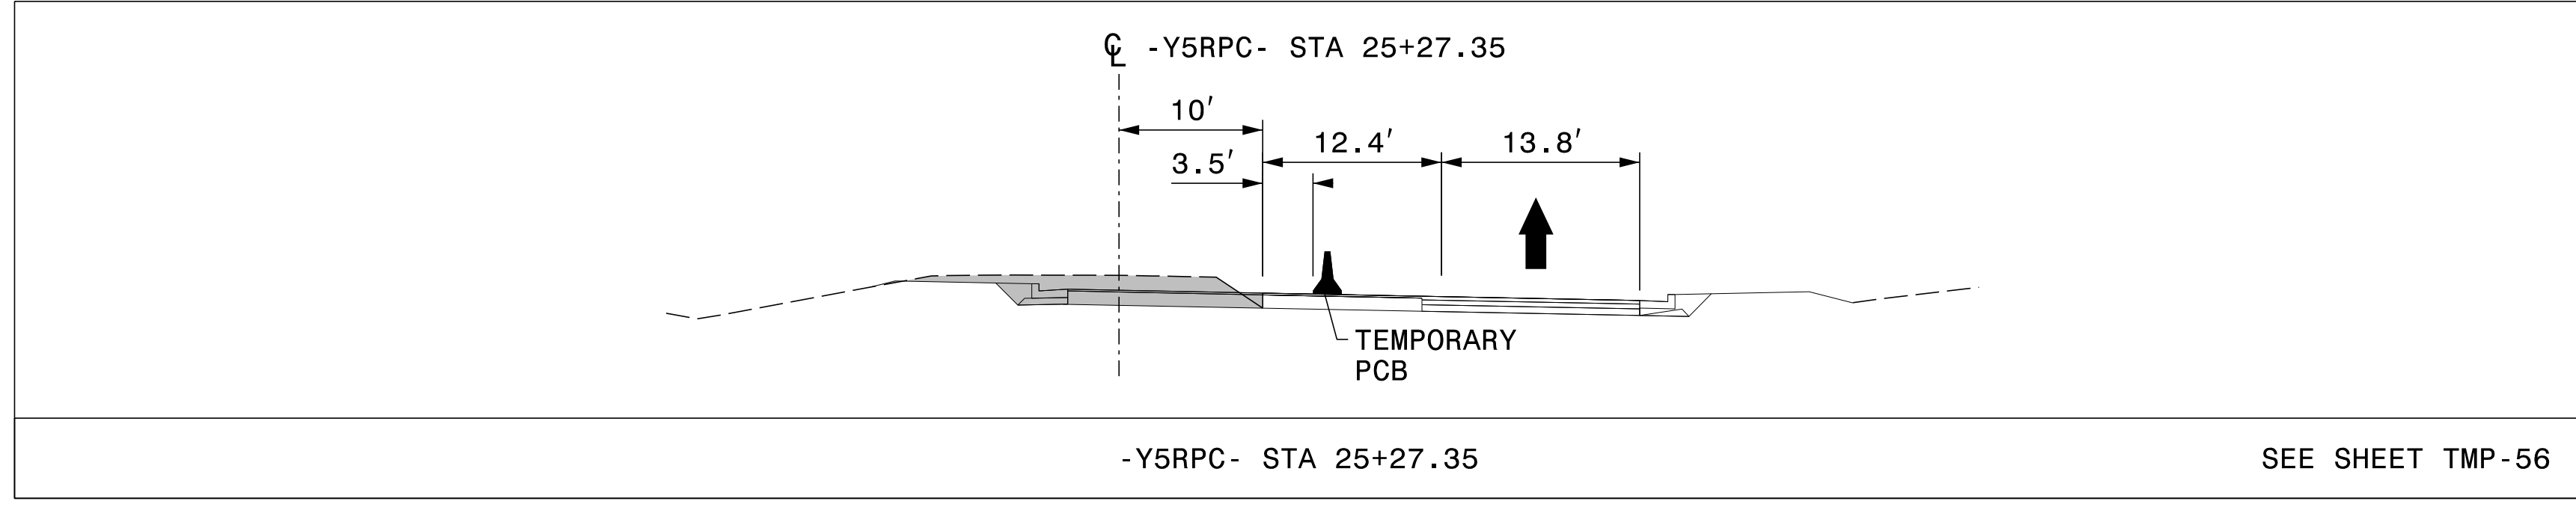


-Y5RPC- STA 25+27.35

SEE SHEET TMP-56

3/28/2022 G:\50100191\NV5_1-5987B\TrafficControl\Top\200_305_1-5987B-TMP-56B_Phase II Step 2.dgn User:ST086227

APPROVED: *Lori D. Stoucho*
 DATE: _____
 SEAL 034437
 ENGINEER
 LORI D. STOUCHO

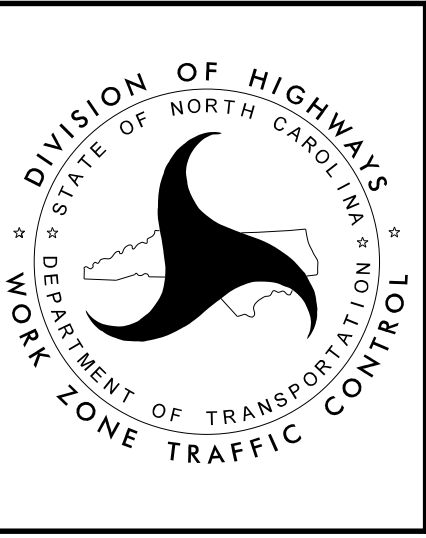

SECTION 1
 TEMPORARY TRAFFIC CONTROL
 PHASE II, STEP 2

DOCUMENT NOT CONSIDERED FINAL
 UNLESS ALL SIGNATURES COMPLETED