



-L- STA 565+00

SEE SHEET TMP-70

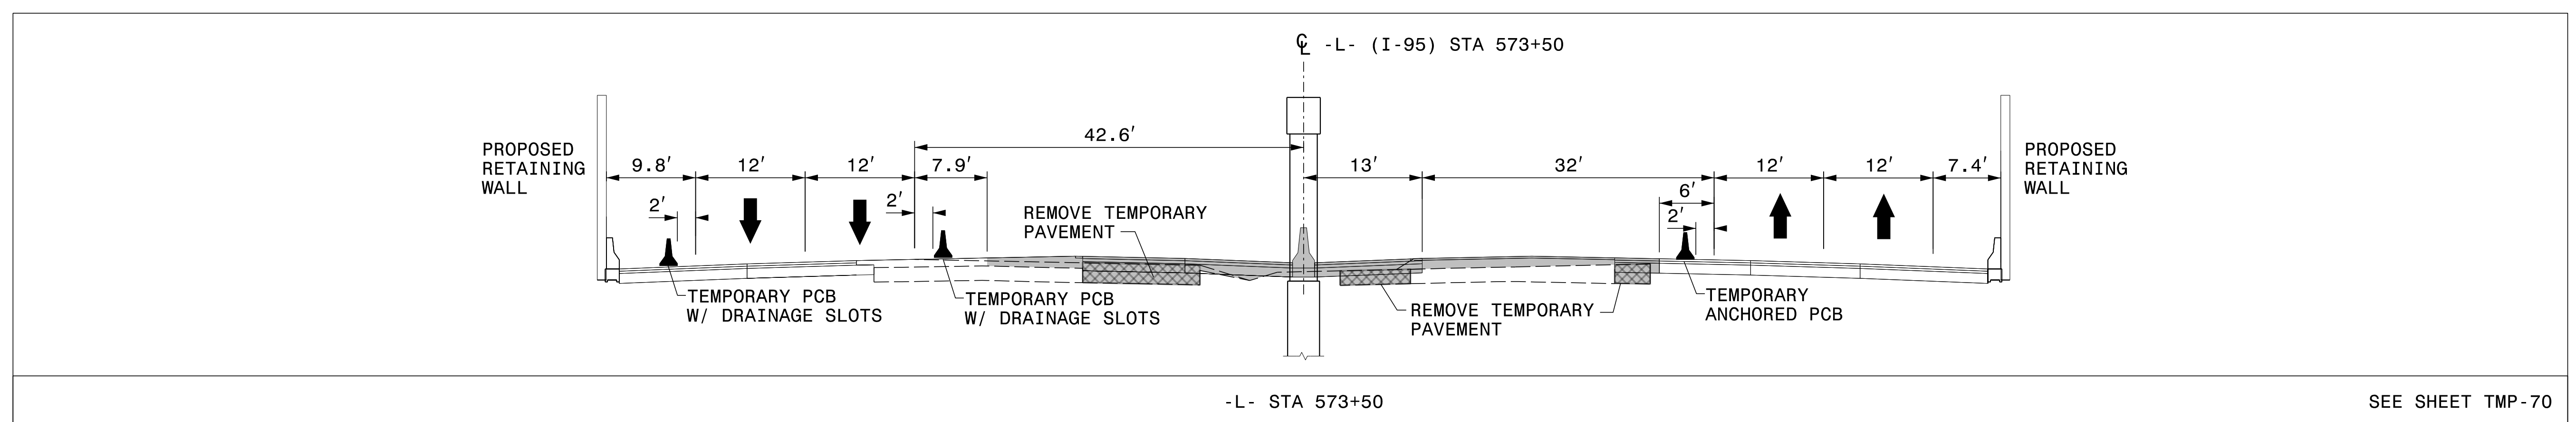

-L- STA 573+50

SEE SHEET TMP-70

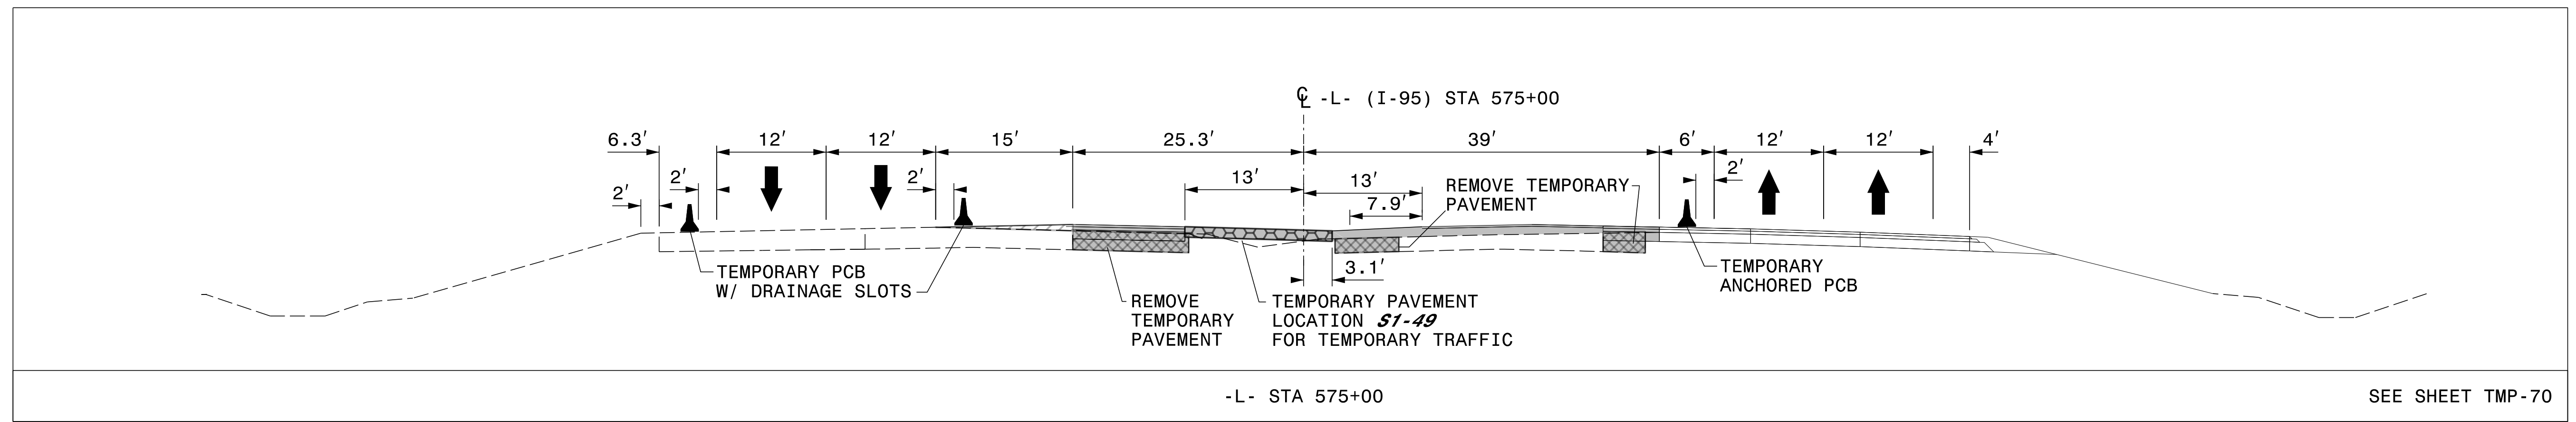


-L- STA 575+00

SEE SHEET TMP-70

3/29/2022
 G:\50100191\NV5_L-5987B\TrafficControl\Twp\200_351_L-5987B_TMP-70A_Phase III.dgn
 User:ST086227

APPROVED: *Lois D. Stouchko*
 DATE: _____
 DOCUMENT NOT CONSIDERED FINAL
 UNLESS ALL SIGNATURES COMPLETED

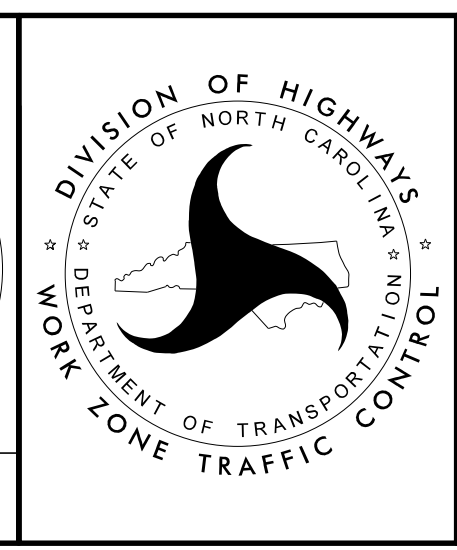

SECTION 1
 TEMPORARY TRAFFIC CONTROL
 PHASE III