


-L- STA 590+00

SEE SHEET TMP-72

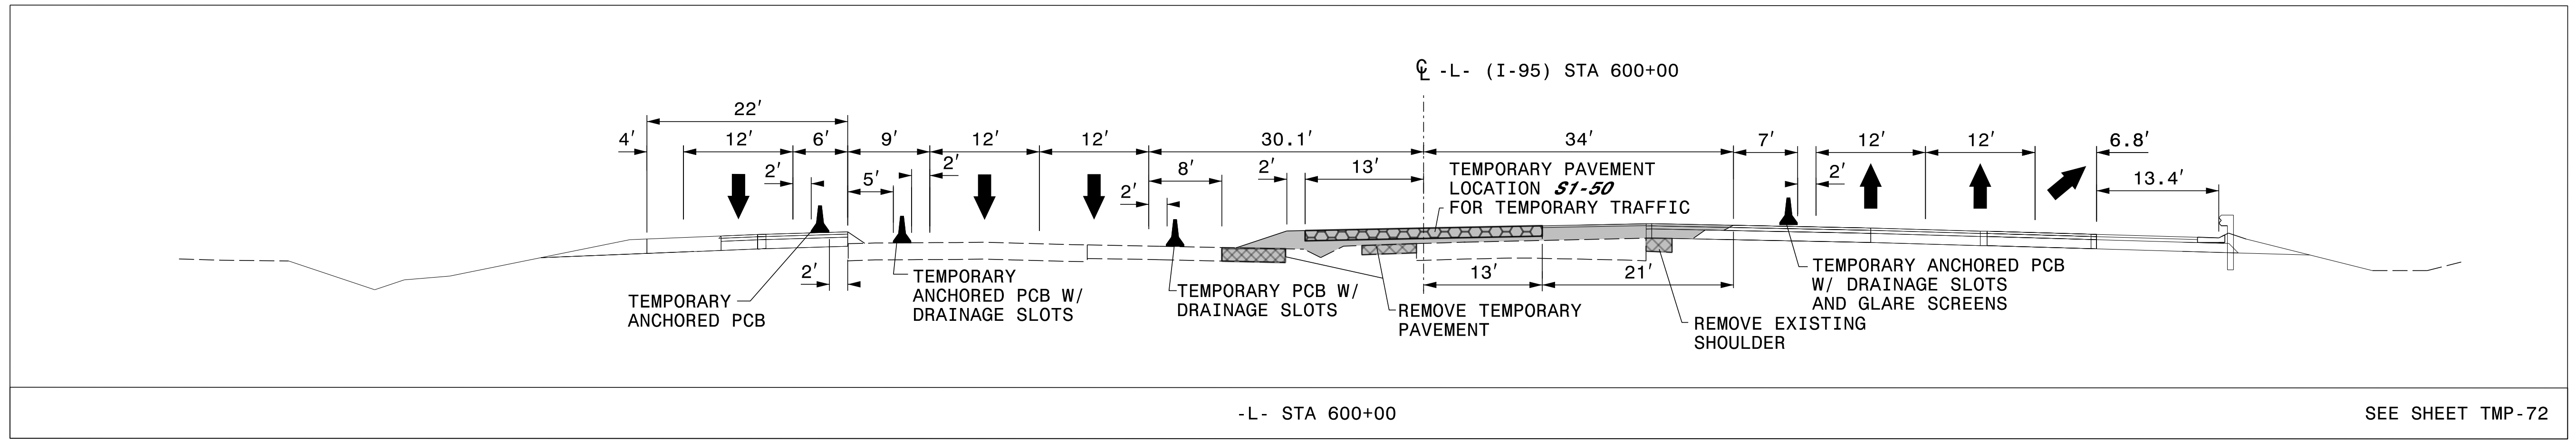

-L- STA 600+00


SEE SHEET TMP-72

3/29/2022
 G:\50100191\NV5_L-5987B\TrafficControl\Top\200_361_L-5987B_TMP-72A_Phase III.dgn
 User:ST086227

DocuSigned by:
 APPROVED: *Lois D. Stouchko*
 AF571AAAF411

DATE: _____

**DOCUMENT NOT CONSIDERED FINAL
 UNLESS ALL SIGNATURES COMPLETED**

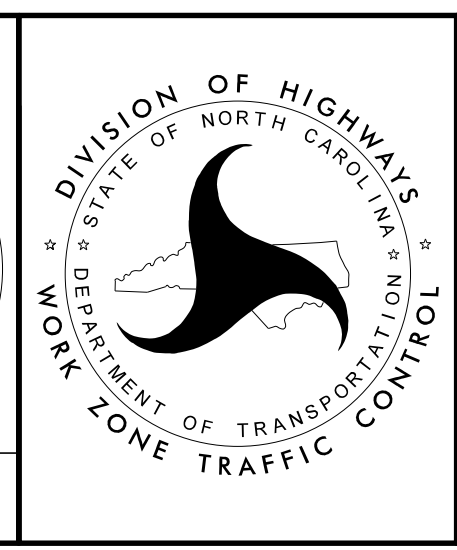

SECTION 1

**TEMPORARY TRAFFIC CONTROL
 PHASE III**