


PROJ. REFERENCE NO.	SHEET NO.
I-5987B	TMP-77

PLANS PREPARED FOR THE NCDOT BY:

**M** MOTT MACDONALD I & E, LLC  
 1101 HAYNES STREET, SUITE 101  
 RALEIGH, NC 27604  
**M** MOTT MACDONALD  
 NC LICENSE NO. F-0669

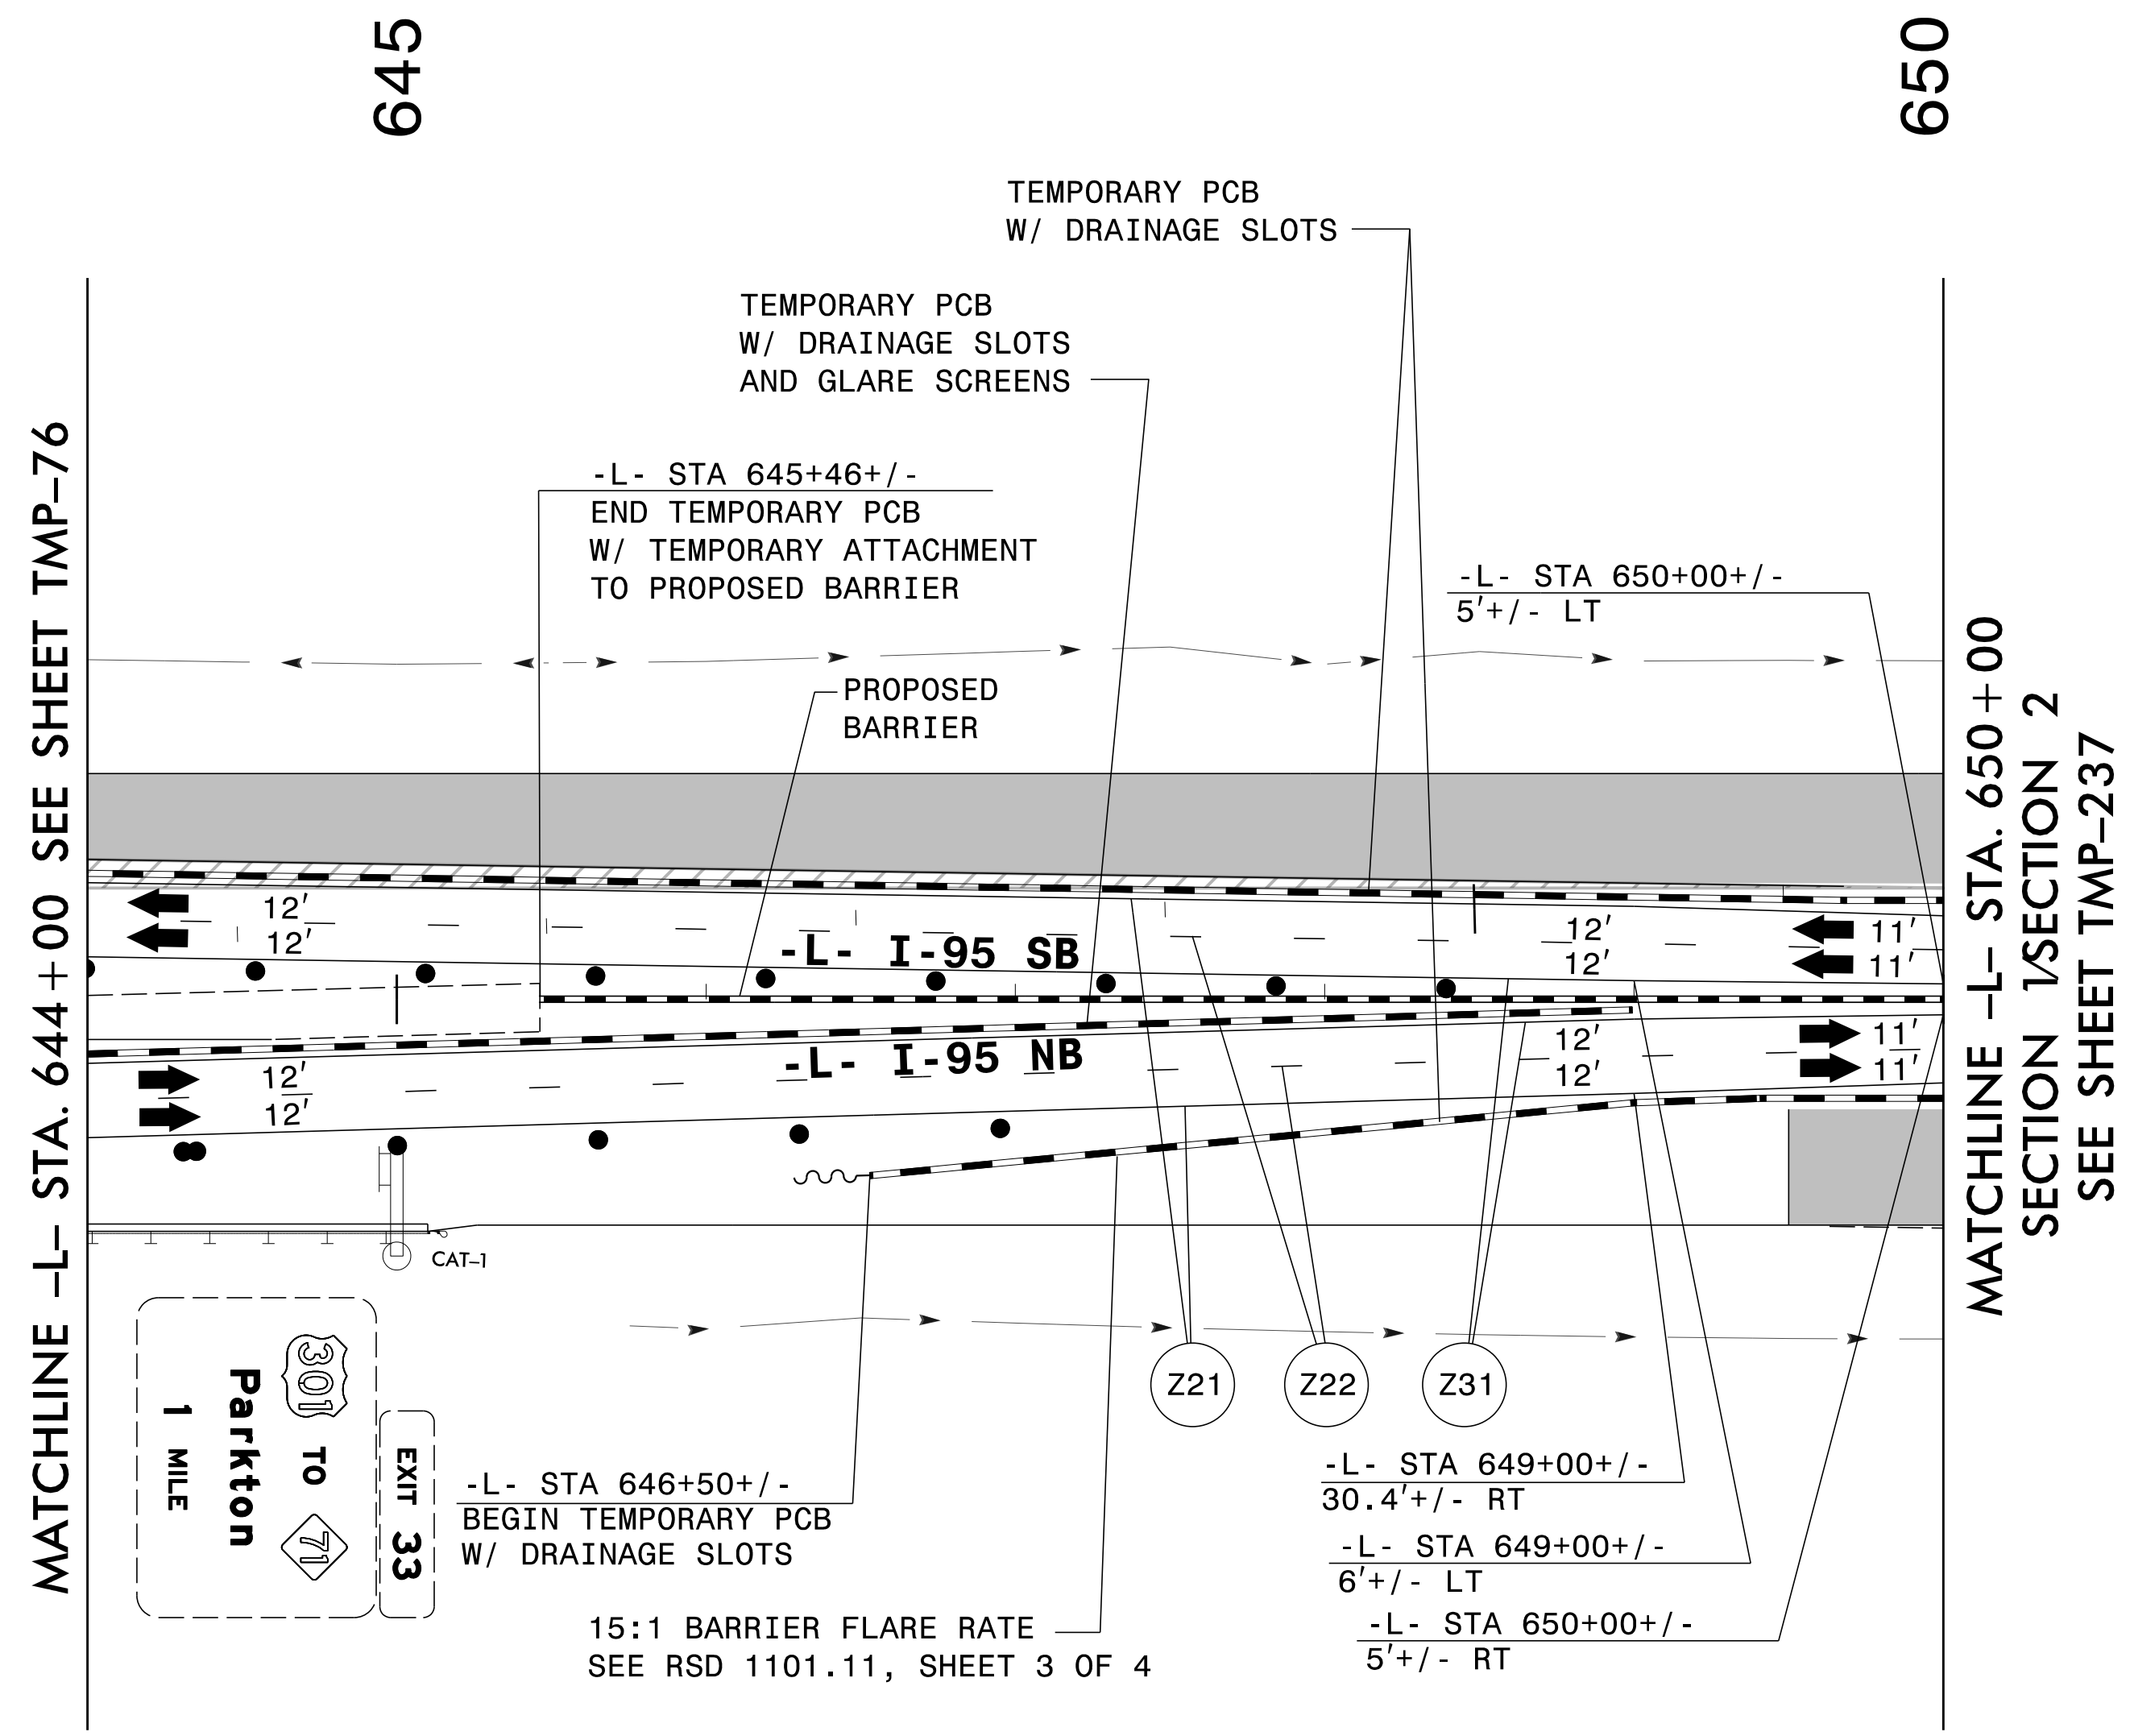


3/29/2022  
 G:\50100191\NV5\_1-5987B\TrafficControl\Top\200\_383\_1-5987B-TMP-77\_Phase III.dgn  
 User:ST086227

APPROVED: *Lori D. Stouchko*  
AF571AAAF411

DATE: \_\_\_\_\_

**DOCUMENT NOT CONSIDERED FINAL  
 UNLESS ALL SIGNATURES COMPLETED**

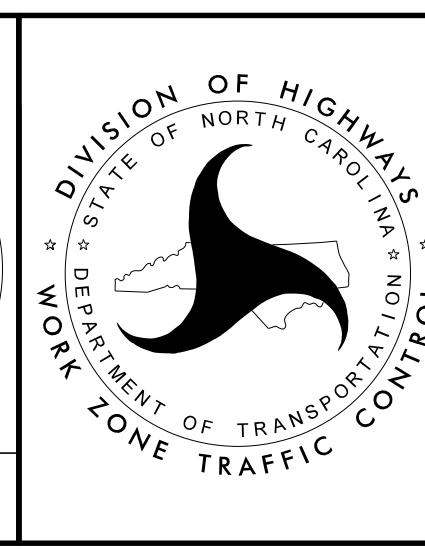

SECTION 1

TEMPORARY TRAFFIC CONTROL  
 PHASE III