
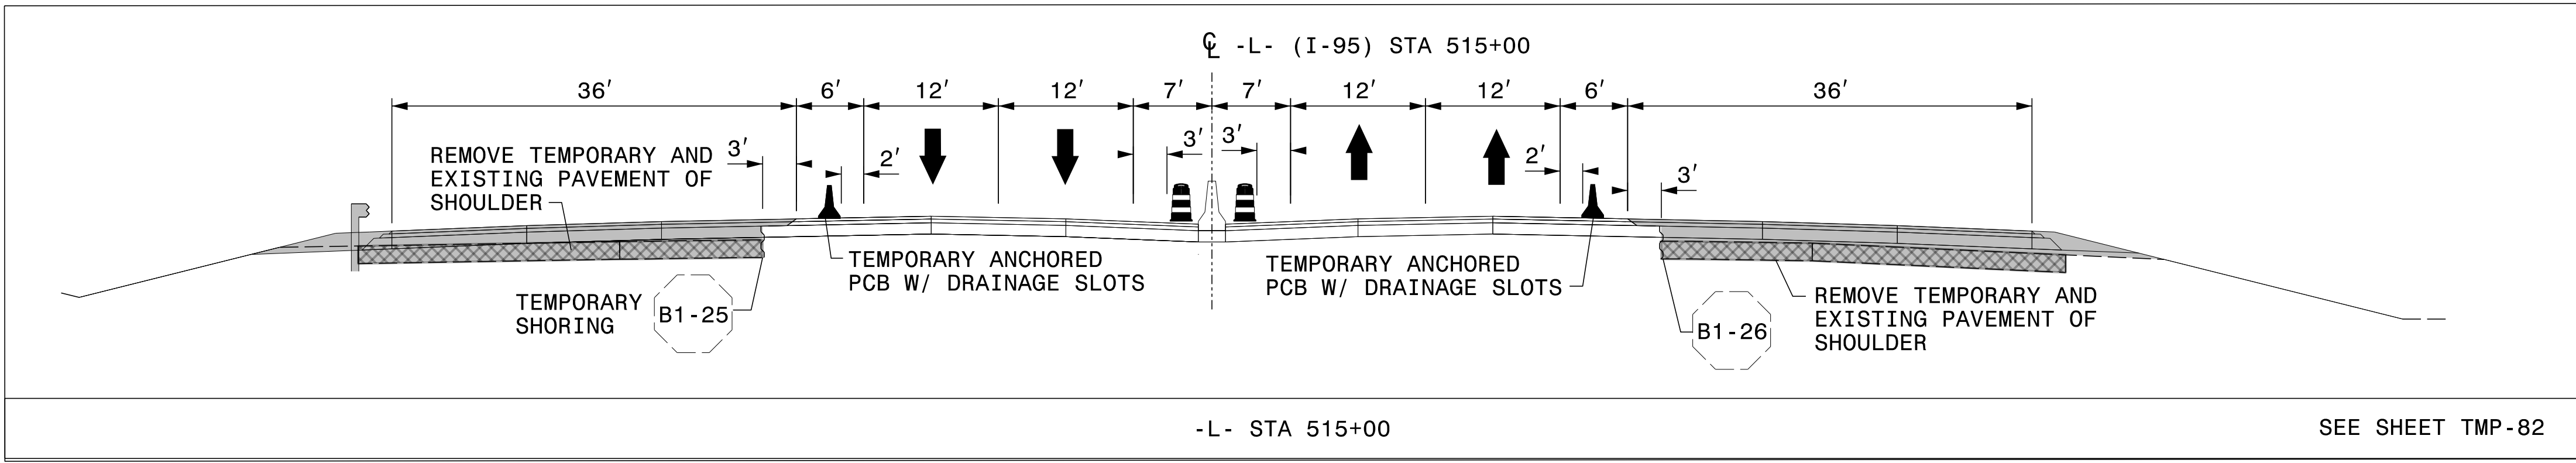
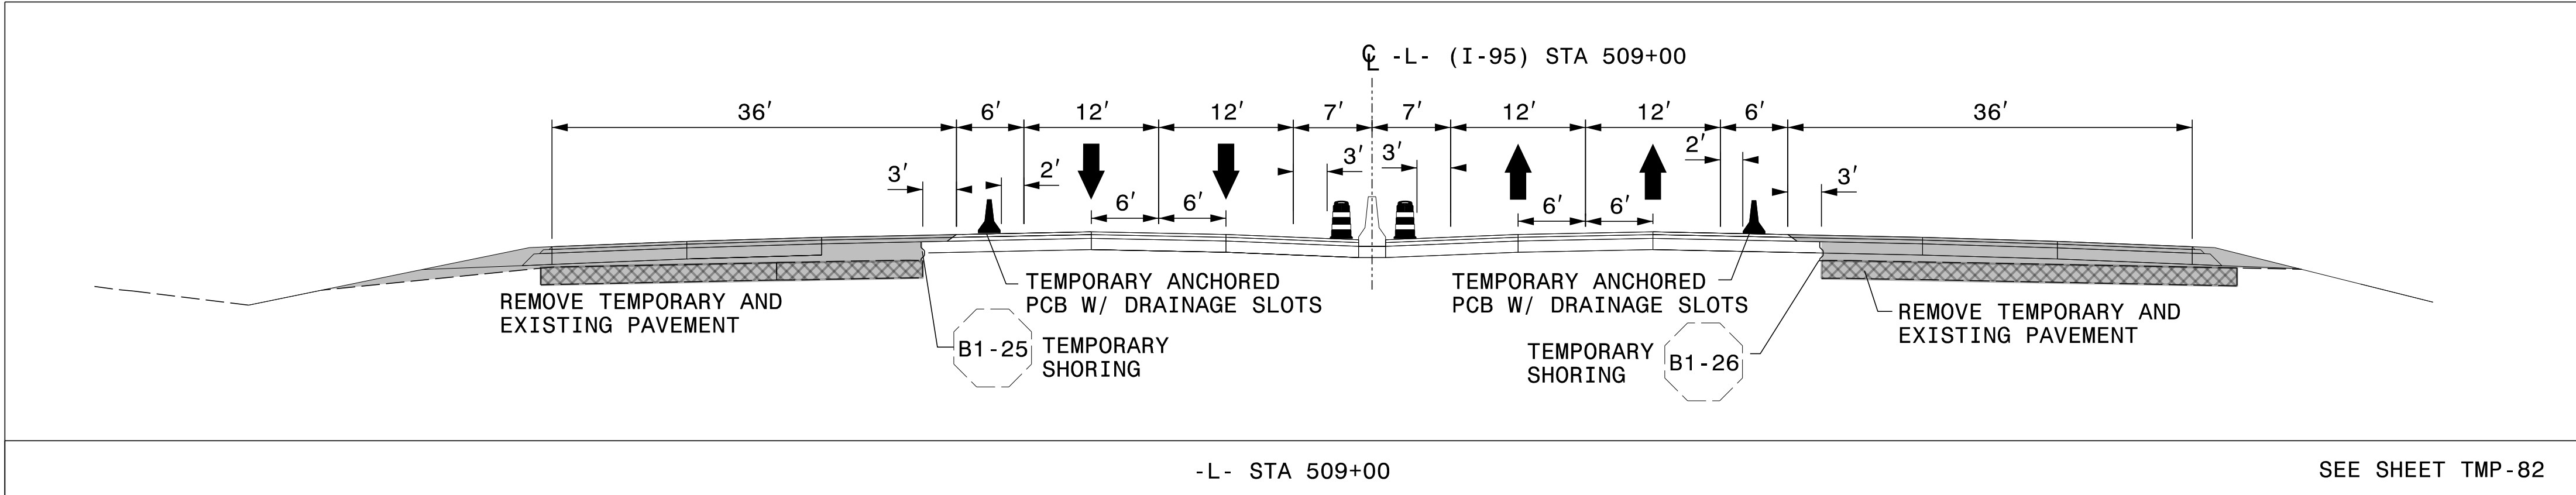


PROJ. REFERENCE NO.	SHEET NO.
I-5987B	TMP-82A

PLANS PREPARED FOR THE NCDOT BY:

M MOTT MACDONALD I & E, LLC
 1101 HAYNES STREET, SUITE 101
 RALEIGH, NC 27604
M MOTT MACDONALD
 NC LICENSE NO. F-0669

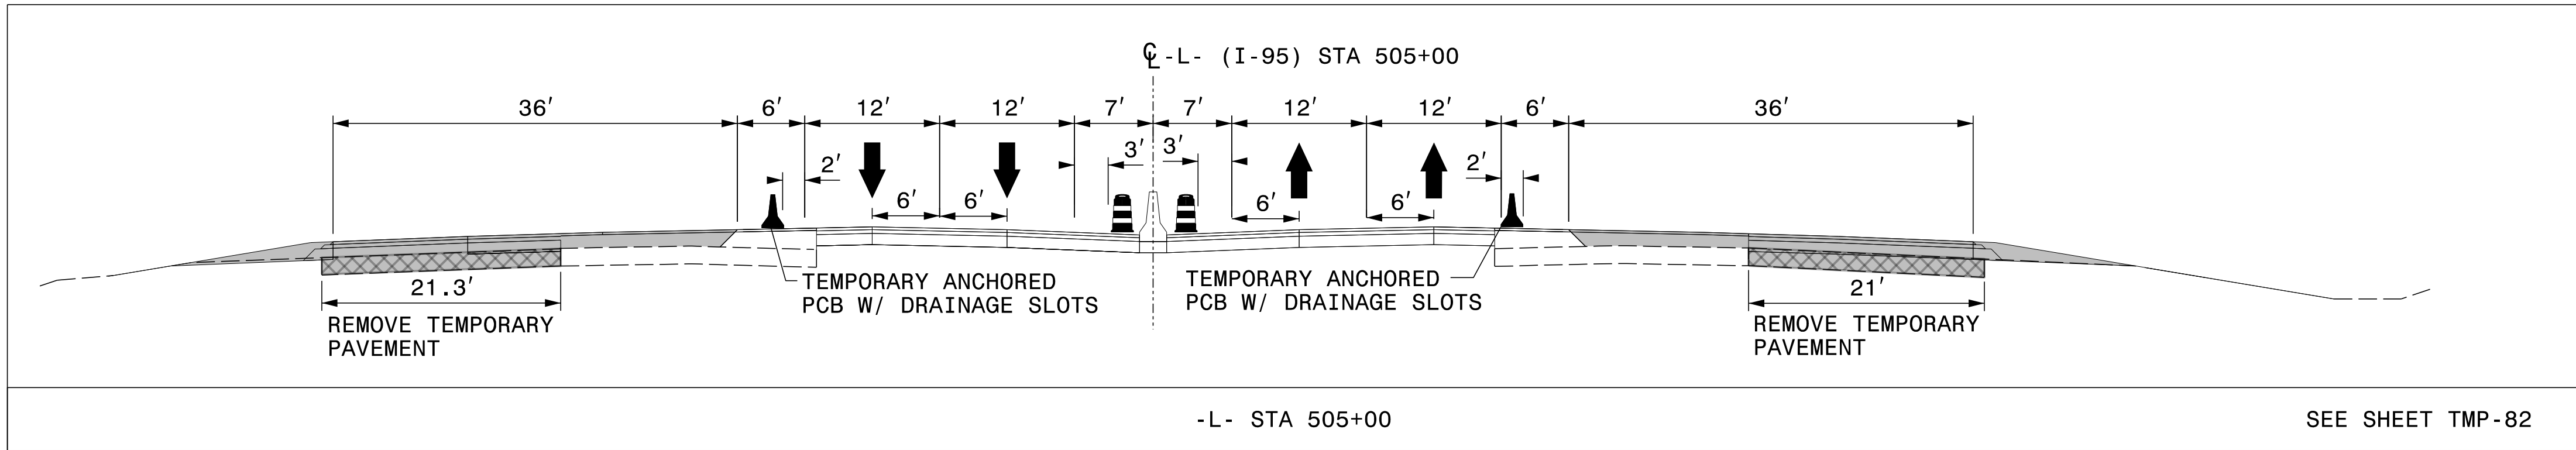


3/29/2022 G:\50100191\NV5_I-5987B\TrafficControl\Twp\200_395_I-5987B-TMP-82A_Phase IV Step 1.5.dgn User:ST086227

DocuSigned by:
 APPROVED: *Lori D. Stouchko*
 AF571AAAF411

DATE: _____

**DOCUMENT NOT CONSIDERED FINAL
 UNLESS ALL SIGNATURES COMPLETED**

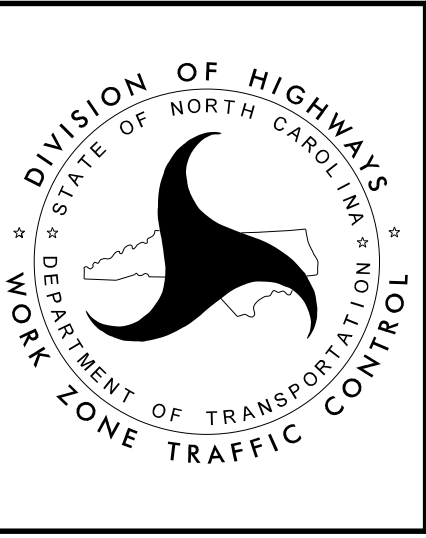

SECTION 1

**TEMPORARY TRAFFIC CONTROL
 PHASE IV**