


PROJ. REFERENCE NO.	SHEET NO.
I-5987B	TMP-86A


PLANS PREPARED FOR THE NCDOT BY:

**M** MOTT MACDONALD I & E, LLC  
1101 HAYNES STREET, SUITE 101  
RALEIGH, NC 27604  
NC LICENSE NO. F-0669

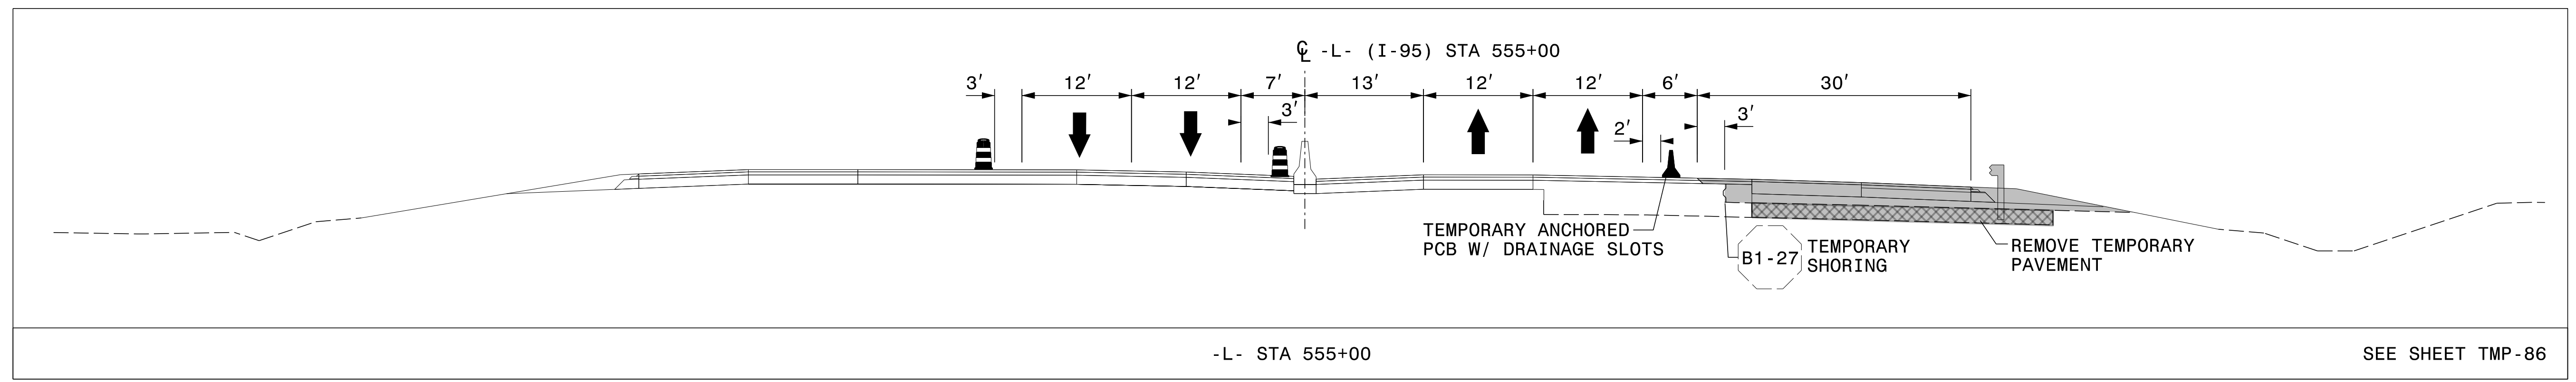

-L- STA 555+00

SEE SHEET TMP-86

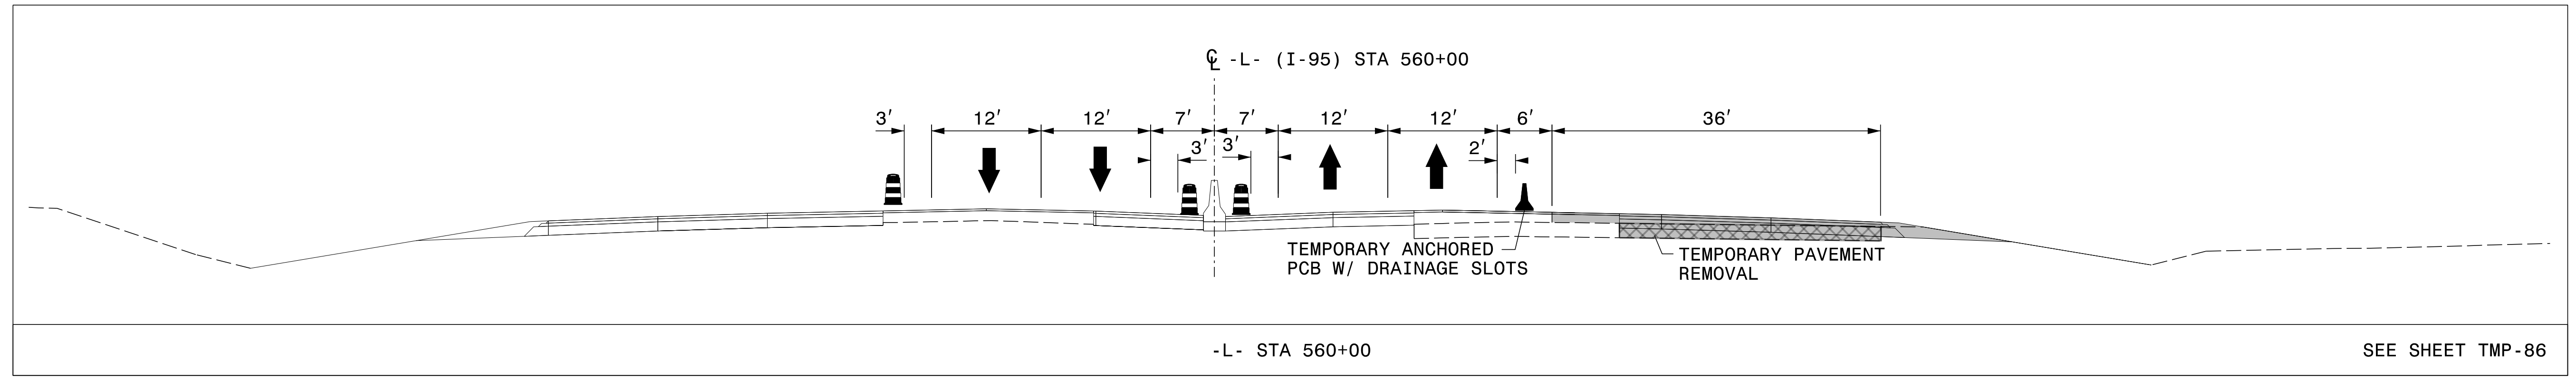

-L- STA 560+00


SEE SHEET TMP-86

3/29/2022 G:\50100191\NV5\_L-5987B\TrafficControl\Top\200\_409\_L-5987B-TMP-86A\_Phase IV Step L9.dgn User:ST086227

DocuSigned by:  
APPROVED: *Lori D. Stouchko*  
AF571AAAF411

DATE: \_\_\_\_\_

**DOCUMENT NOT CONSIDERED FINAL  
UNLESS ALL SIGNATURES COMPLETED**

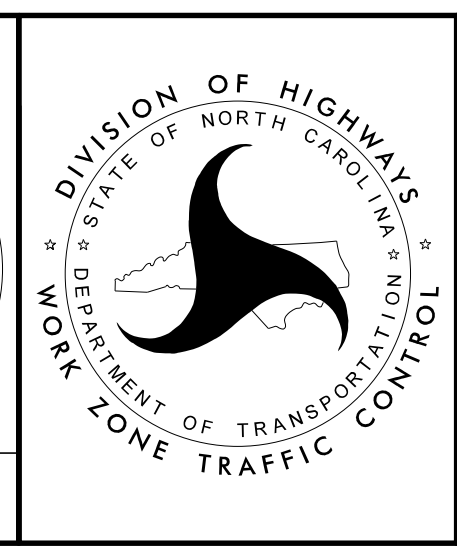

**SECTION 1**

**TEMPORARY TRAFFIC CONTROL  
PHASE IV**