


-L- STA 602+00

SEE SHEET TMP-90

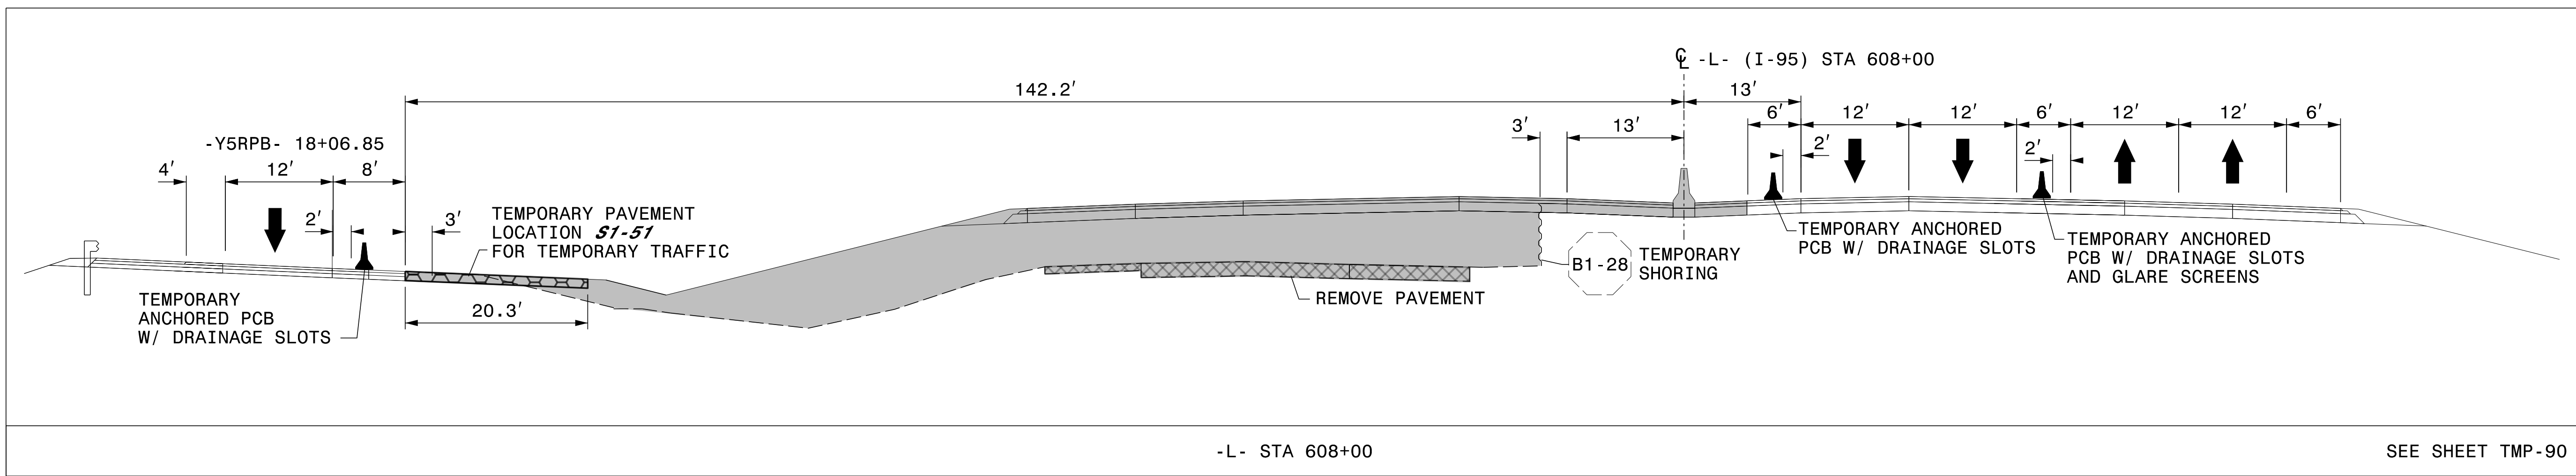

-L- STA 608+00


SEE SHEET TMP-90

3/29/2022  
 G:\50100191\NV5\_1-5987B\TrafficControl\Twp\200\_423\_1-5987B-TMP-90A\_Phase IV Step 1\13.dgn  
 User:ST086227

DocuSigned by:  
 APPROVED: *Lori D. Stouchko*  
 AF571AAAFEE411

DATE: \_\_\_\_\_

**DOCUMENT NOT CONSIDERED FINAL  
 UNLESS ALL SIGNATURES COMPLETED**

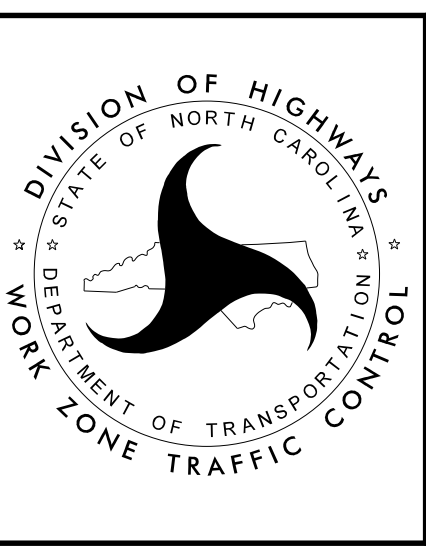

**SECTION 1**

**TEMPORARY TRAFFIC CONTROL  
 PHASE IV**