



-L- STA 616+00

SEE SHEET TMP-91

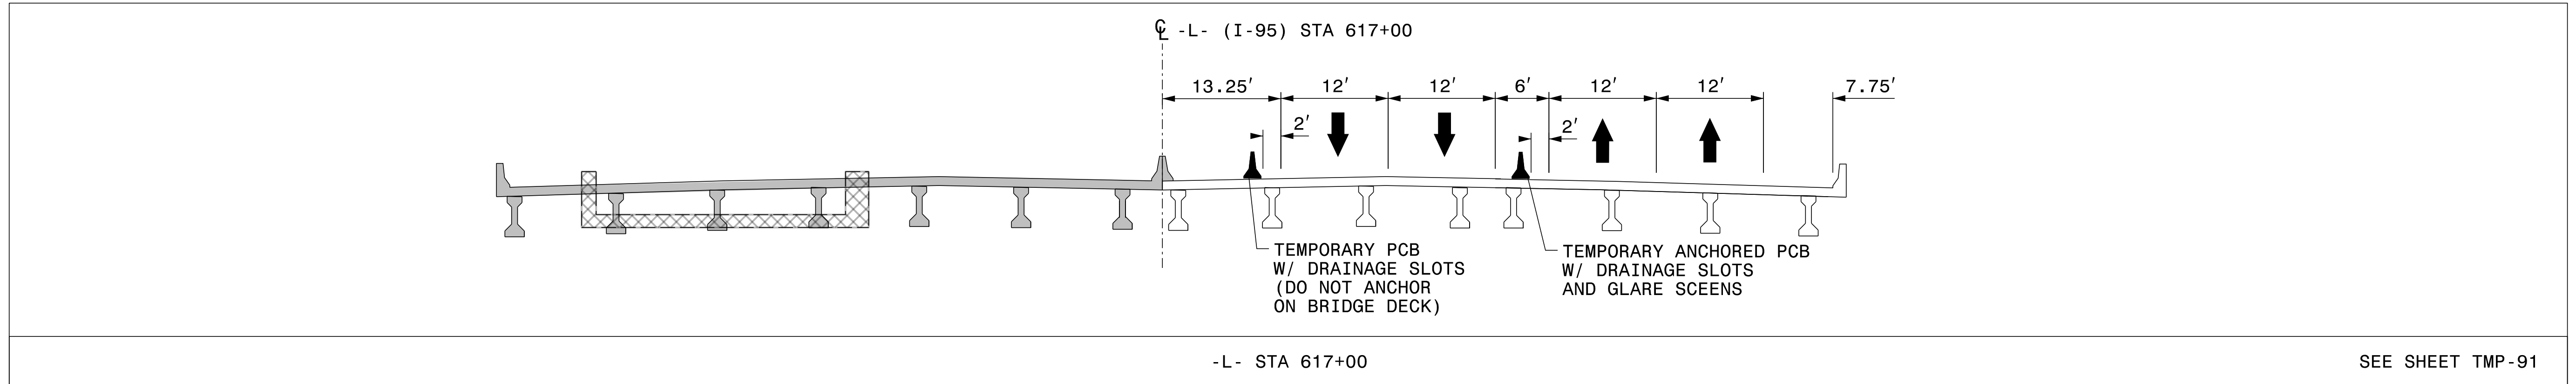

-L- STA 617+00

SEE SHEET TMP-91

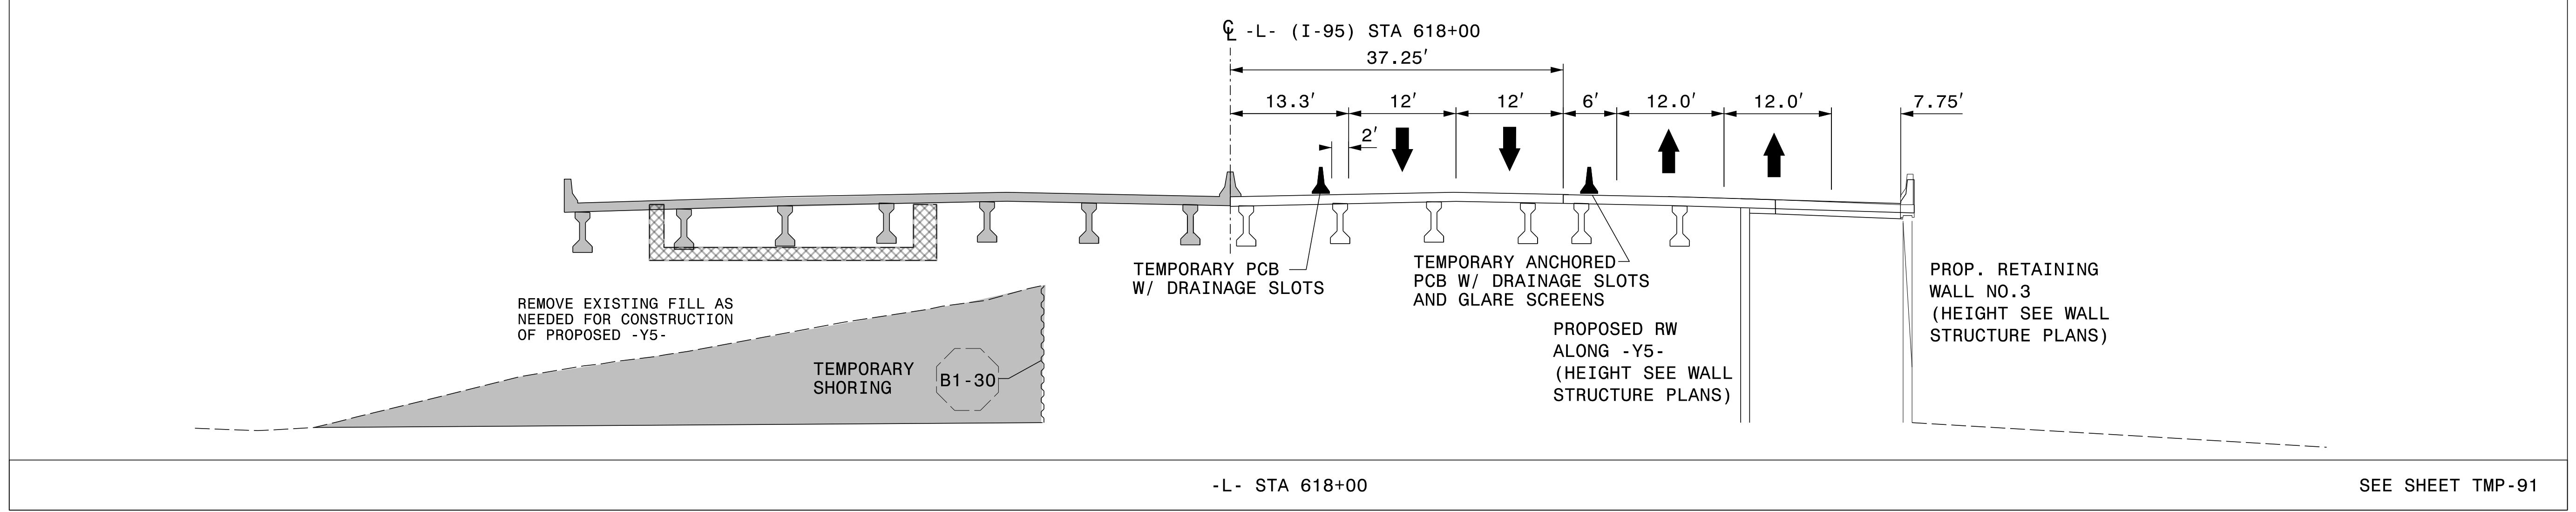

-L- STA 618+00

SEE SHEET TMP-91

3/29/2022 G:\50100191\NV5_1-5987B\TrafficControl\Top\200_429_1-5987B-TMP-91B_Phase IV Step 1.dgn User:ST086227

DocuSigned by:
 APPROVED: *Lori D. Stoucho*
 AF571AAFF411
 DATE: _____

**DOCUMENT NOT CONSIDERED FINAL
 UNLESS ALL SIGNATURES COMPLETED**



SECTION 1
**TEMPORARY TRAFFIC CONTROL
 PHASE IV**