
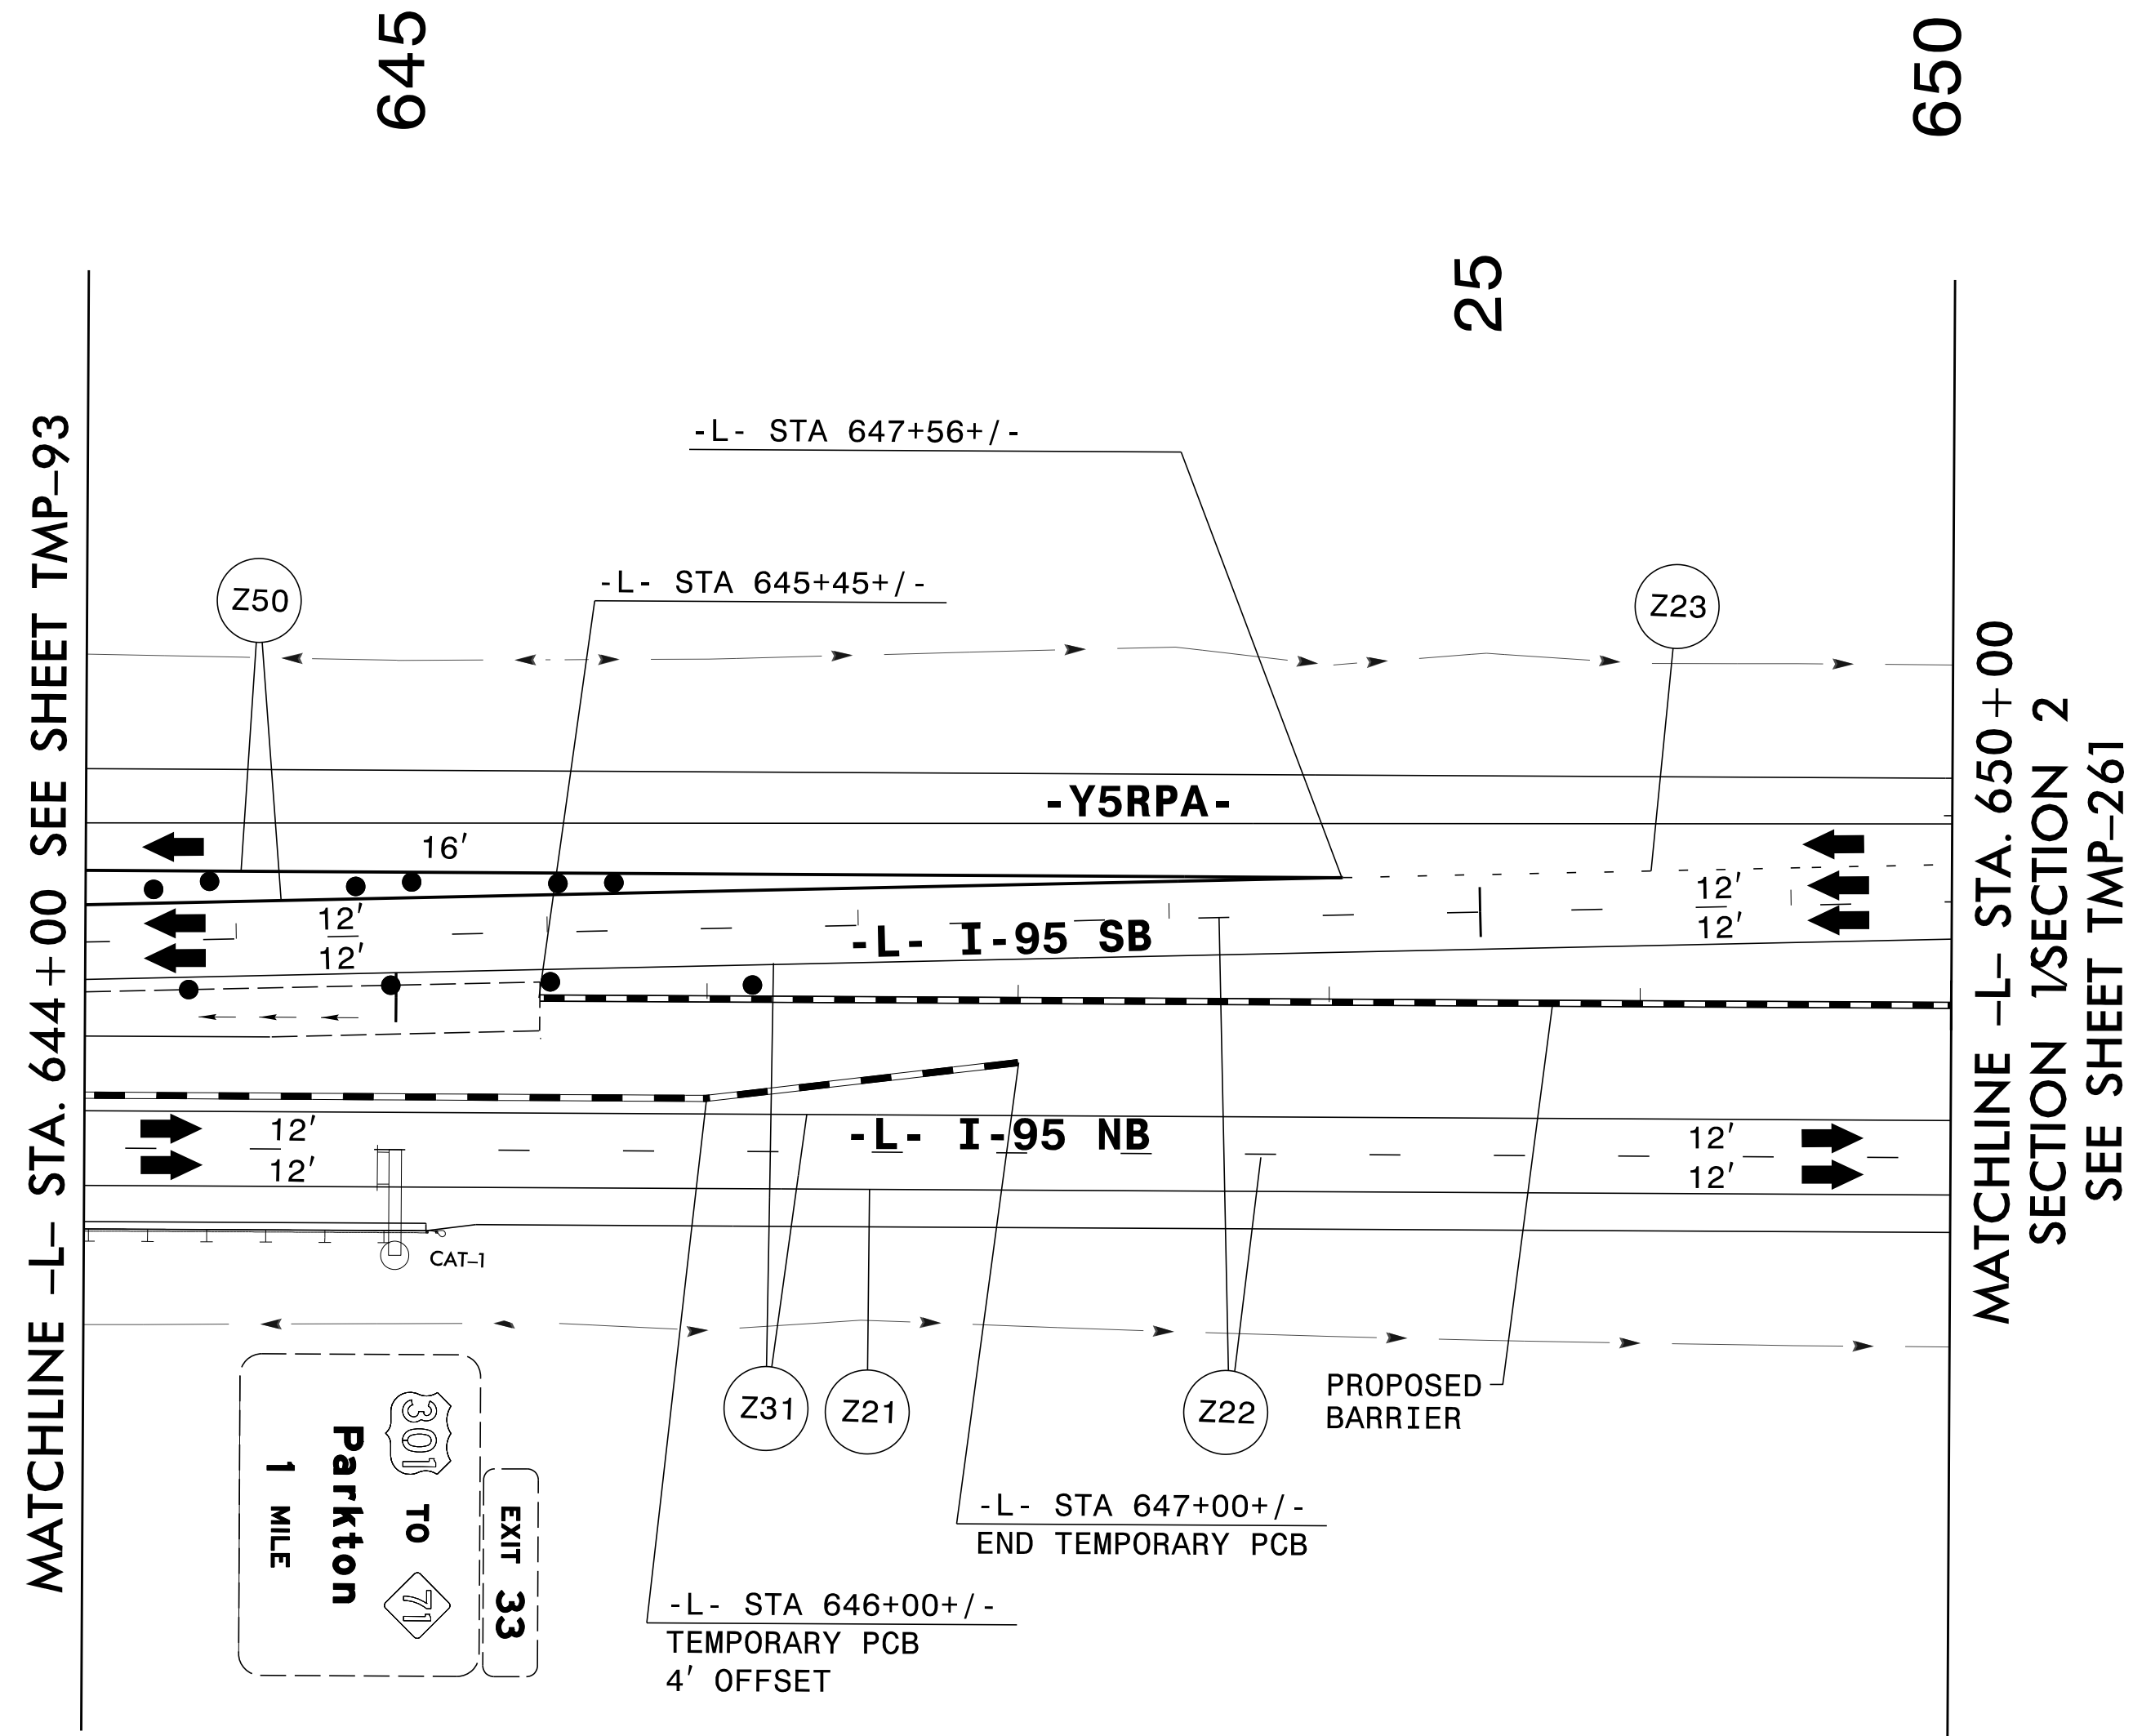


PROJ. REFERENCE NO.	SHEET NO.
I-5987B	TMP-94

PLANS PREPARED FOR THE NCDOT BY:

M MOTT MACDONALD I & E, LLC
 1101 HAYNES STREET, SUITE 101
 RALEIGH, NC 27604
M MOTT MACDONALD NC LICENSE NO. F-0669

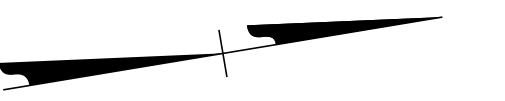


3/29/2022
 User: J51086221
 U:\S01\1086221\I-5987B\TrafficControl\Top\200_443_I-5987B_TMP-94_Phase IV_Step 1.dgn

APPROVED: *Lori D. Stouckho*
DocuSigned by:
 AF571AA4FE411...

DATE: _____

**DOCUMENT NOT CONSIDERED FINAL
 UNLESS ALL SIGNATURES COMPLETED**

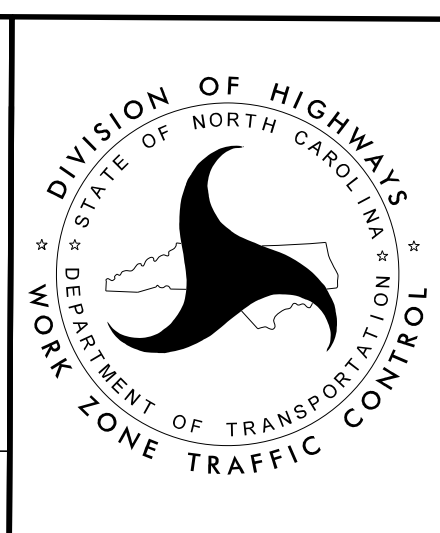

SECTION 1

**TEMPORARY TRAFFIC CONTROL
 PHASE IV**