



SEE SHEET TMP-96

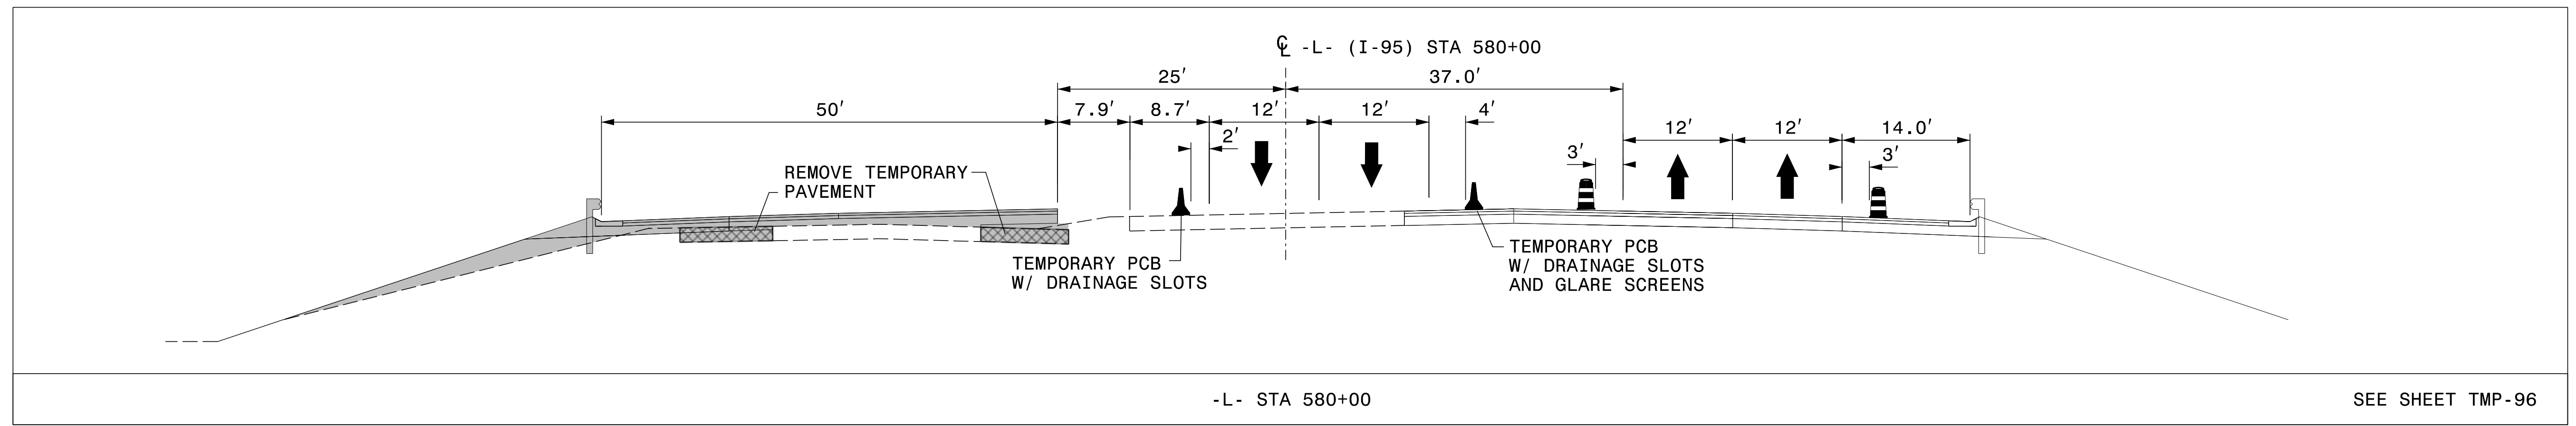

SEE SHEET TMP-96

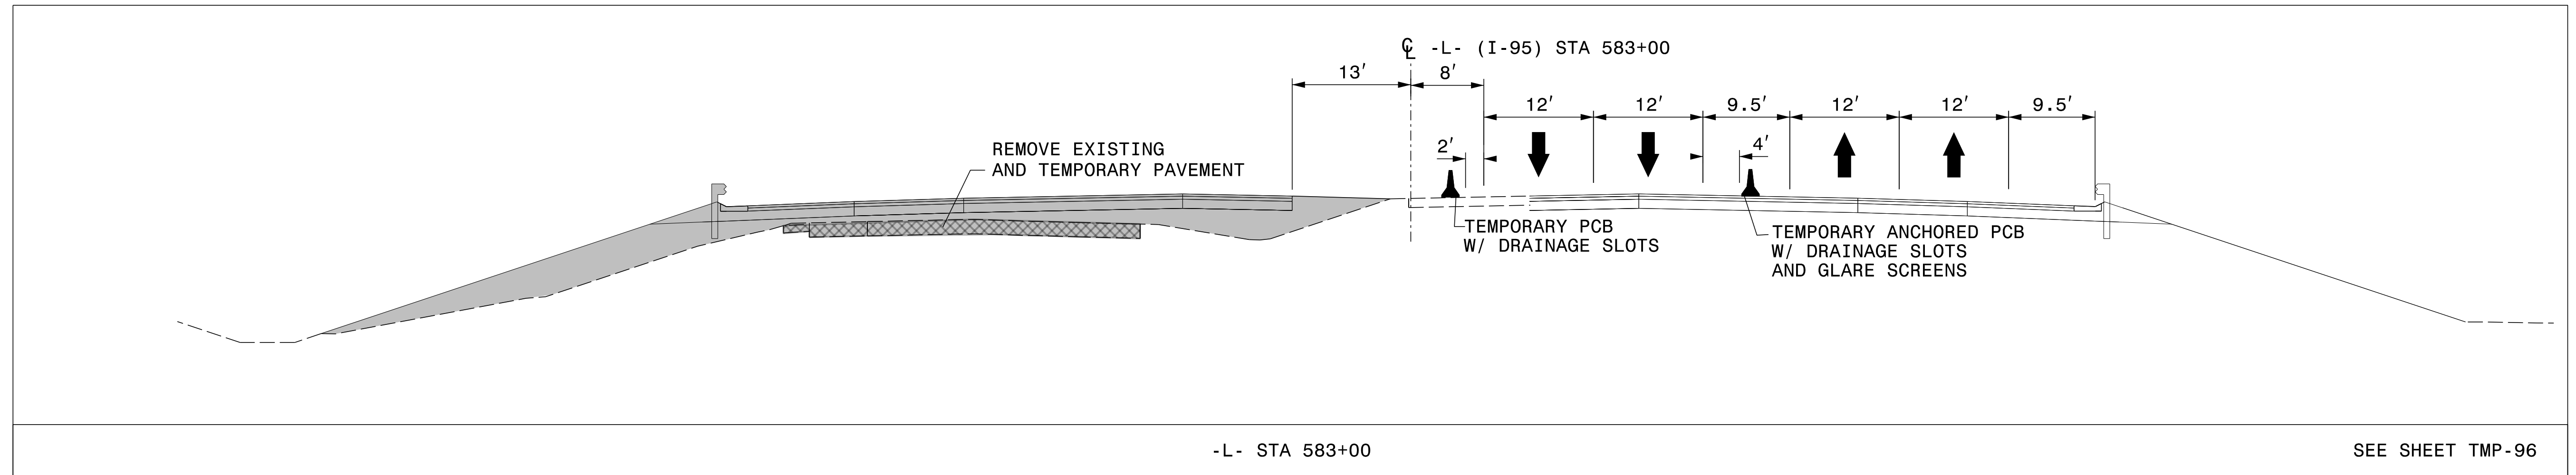


SEE SHEET TMP-96

3/29/2022 G:\50100191\NV5_I-5987B\TrafficControl\Tcpl\200_449_I-5987B-TMP-96A_Phase IV Step 2.dgn User:ST086227

DocuSigned by:
 APPROVED: *Lori D. Stouchko*
 AF571AAAFEE411
 DATE: _____

**DOCUMENT NOT CONSIDERED FINAL
 UNLESS ALL SIGNATURES COMPLETED**

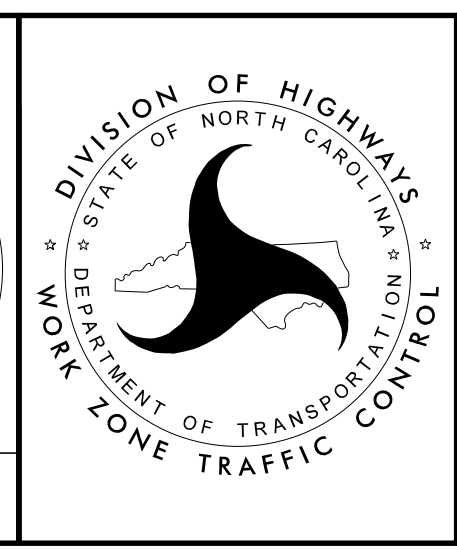

SECTION 1

**TEMPORARY TRAFFIC CONTROL
 PHASE IV, STEP 2**