


PROJ. REFERENCE NO.	SHEET NO.
I-5987B	TMP-98A

PLANS PREPARED FOR THE NCDOT BY:

**M** MOTT MACDONALD I & E, LLC  
 1101 HAYNES STREET, SUITE 101  
 RALEIGH, NC 27604  
**M** MOTT MACDONALD  
 NC LICENSE NO. F-0669

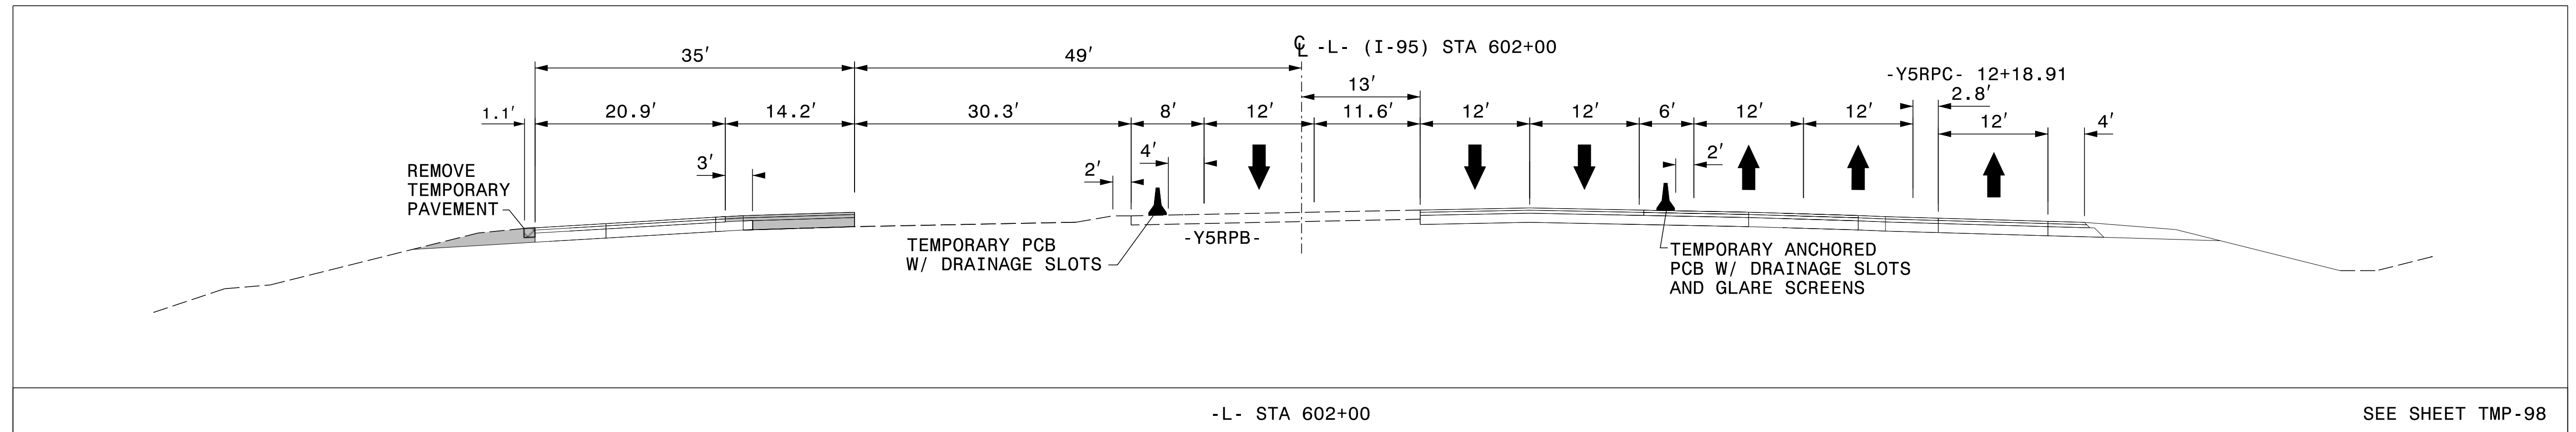


SEE SHEET TMP-98

3/29/2022  
 G:\50100191\_NV5\_I-5987B\TrafficControl\Top\200\_459\_I-5987B\_TMP-98A\_Phase IV Step 2\_13.dgn  
 User:ST086227

DocuSigned by:  
 APPROVED: *Lori D. Stouchko*  
 AF571AAAF411

DATE: \_\_\_\_\_

**DOCUMENT NOT CONSIDERED FINAL  
 UNLESS ALL SIGNATURES COMPLETED**

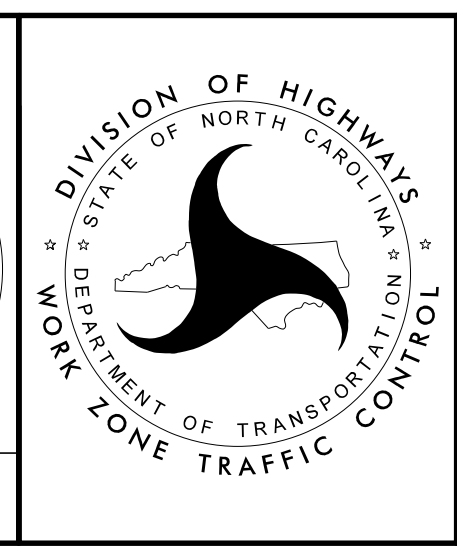

**SECTION 1**

**TEMPORARY TRAFFIC CONTROL  
 PHASE IV, STEP 2**