


MATCHLINE -L- STA. 577 +00 SEE SHEET TMP-104

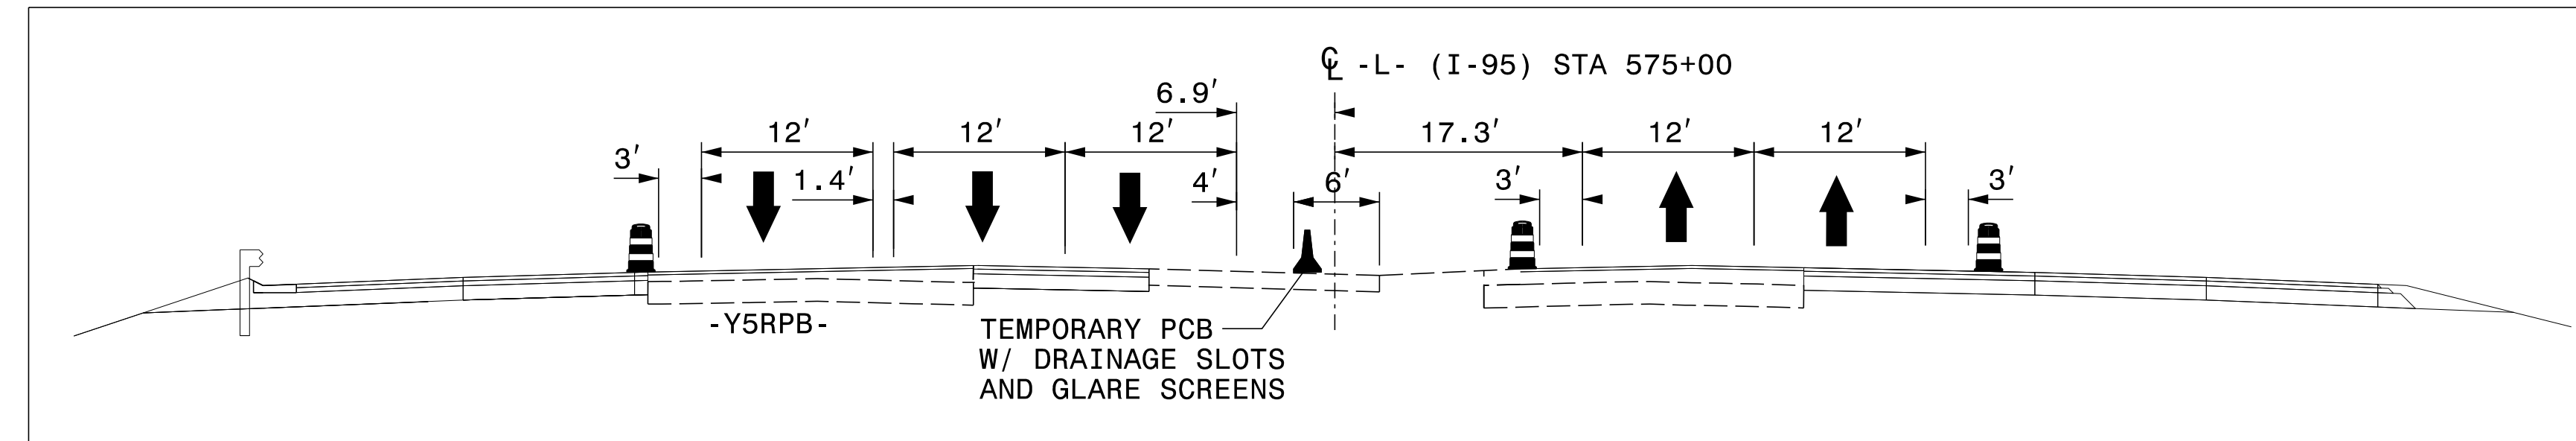


3/29/2022
 G:\50100191\NV5_1-5987B\TrafficControl\Top\200_473_1-5987B-TMP-103_Phase IV Step 3_10.dgn
 User:ST086227

DocuSigned by:
 APPROVED: *Lori D. Stouchko*
 AF571AAAFEE411

DATE: _____

**DOCUMENT NOT CONSIDERED FINAL
 UNLESS ALL SIGNATURES COMPLETED**

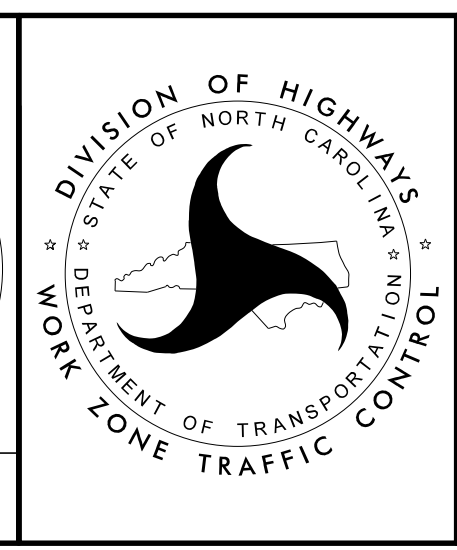

SECTION 1

**TEMPORARY TRAFFIC CONTROL
 PHASE IV, STEP 3**