
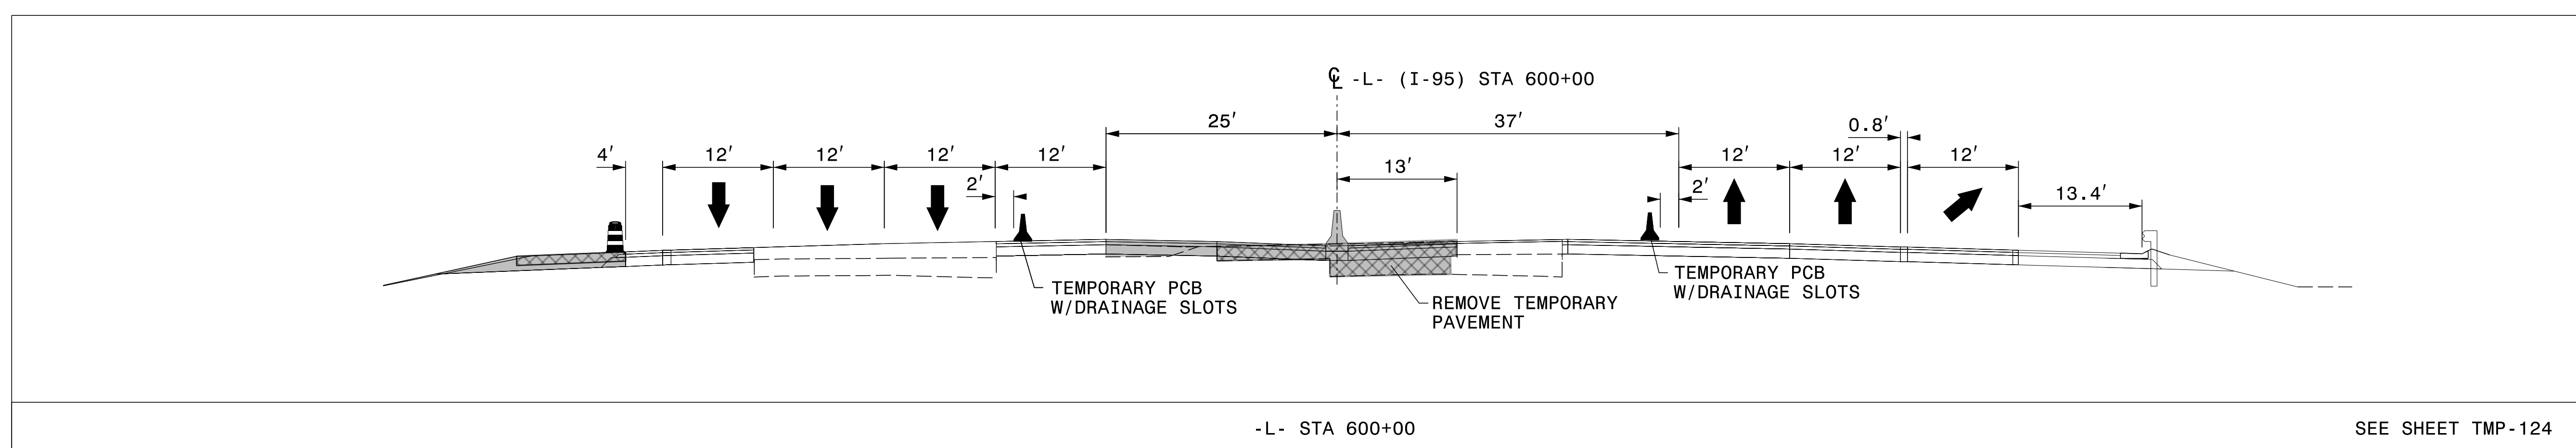
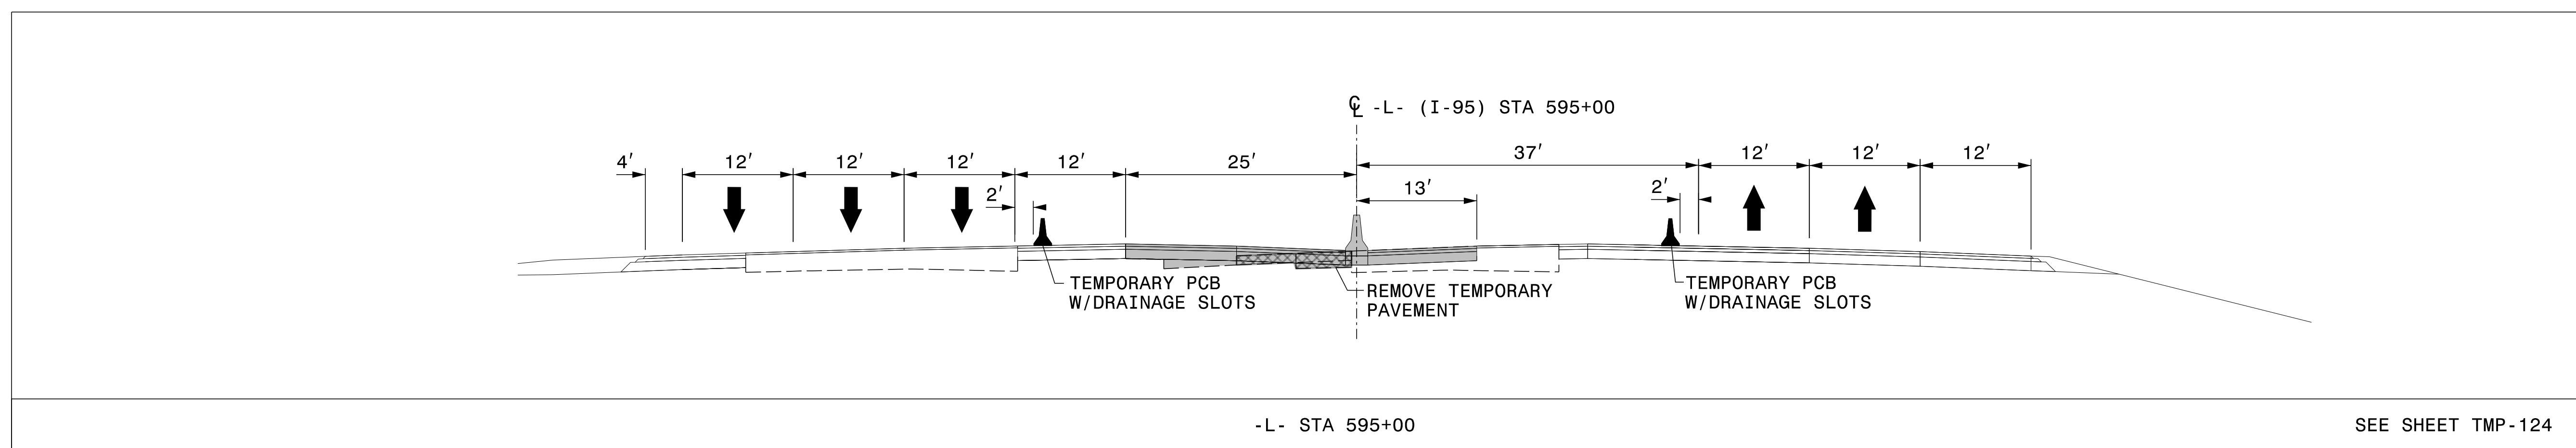



PLANS PREPARED FOR THE NCDOT BY:

M MOTT MACDONALD I & E, LLC
 1101 HAYNES STREET, SUITE 101
 RALEIGH, NC 27604
M NC LICENSE NO. F-0669
 MOTT MACDONALD

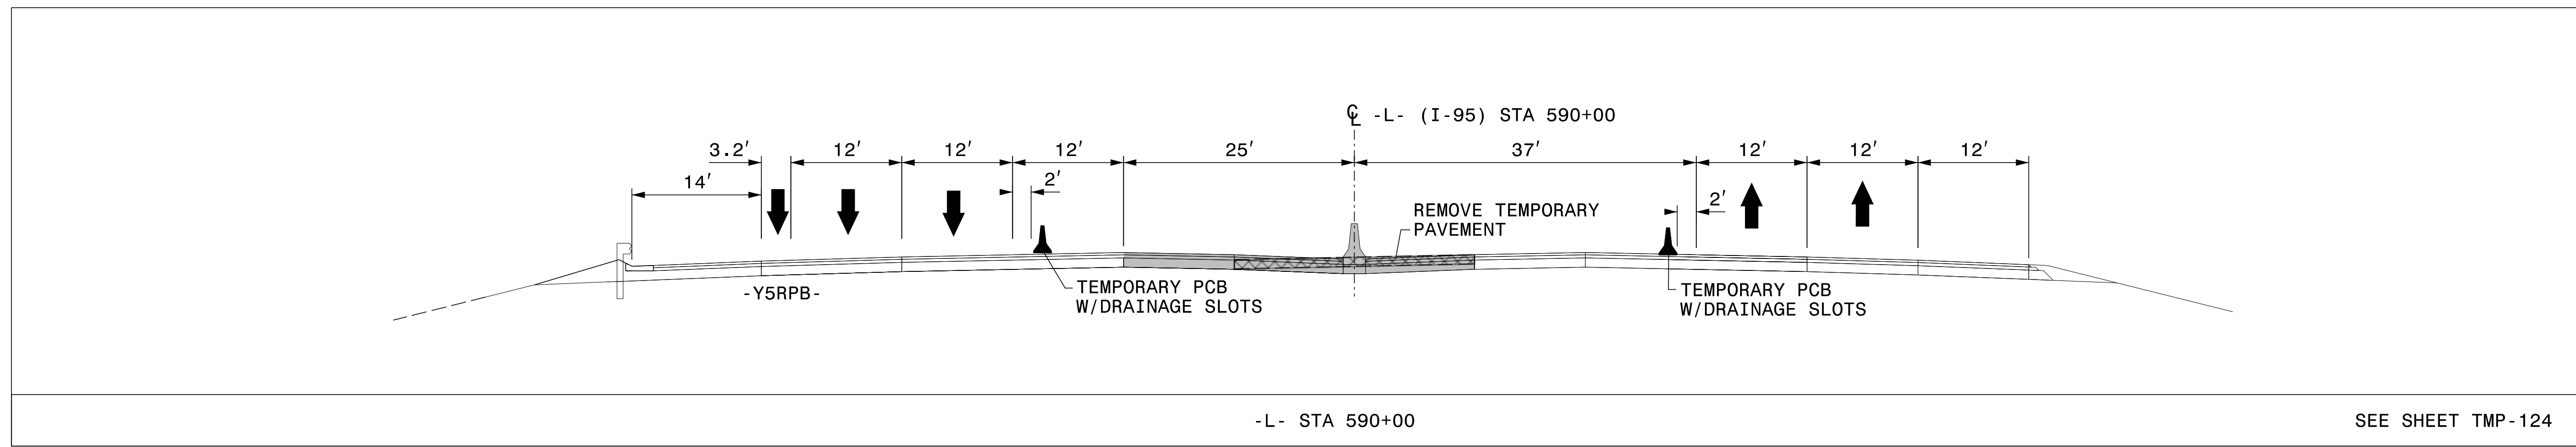

3/29/2022
 G:\50100191\NV5_I-5987B\TrafficControl\Top\200_519_I-5987B_TMP-125_Phase_V_L2.dgn
 User:ST086227

Documented by:
 APPROVED: *Lois D. Stouchko*
 AF571AAAF411
 DATE: _____
 PROFESSIONAL SEAL
 034437
 ENGINEER
 LOIS D. STOUCHKO

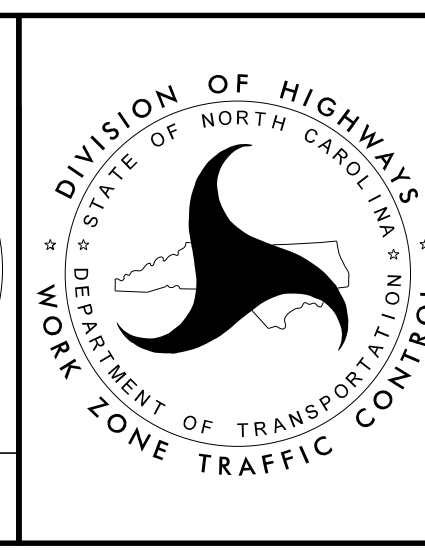

SECTION 1
 TEMPORARY TRAFFIC CONTROL
 PHASE V

DOCUMENT NOT CONSIDERED FINAL
 UNLESS ALL SIGNATURES COMPLETED