


-L- STA 636+00 SEE SHEET TMP-131

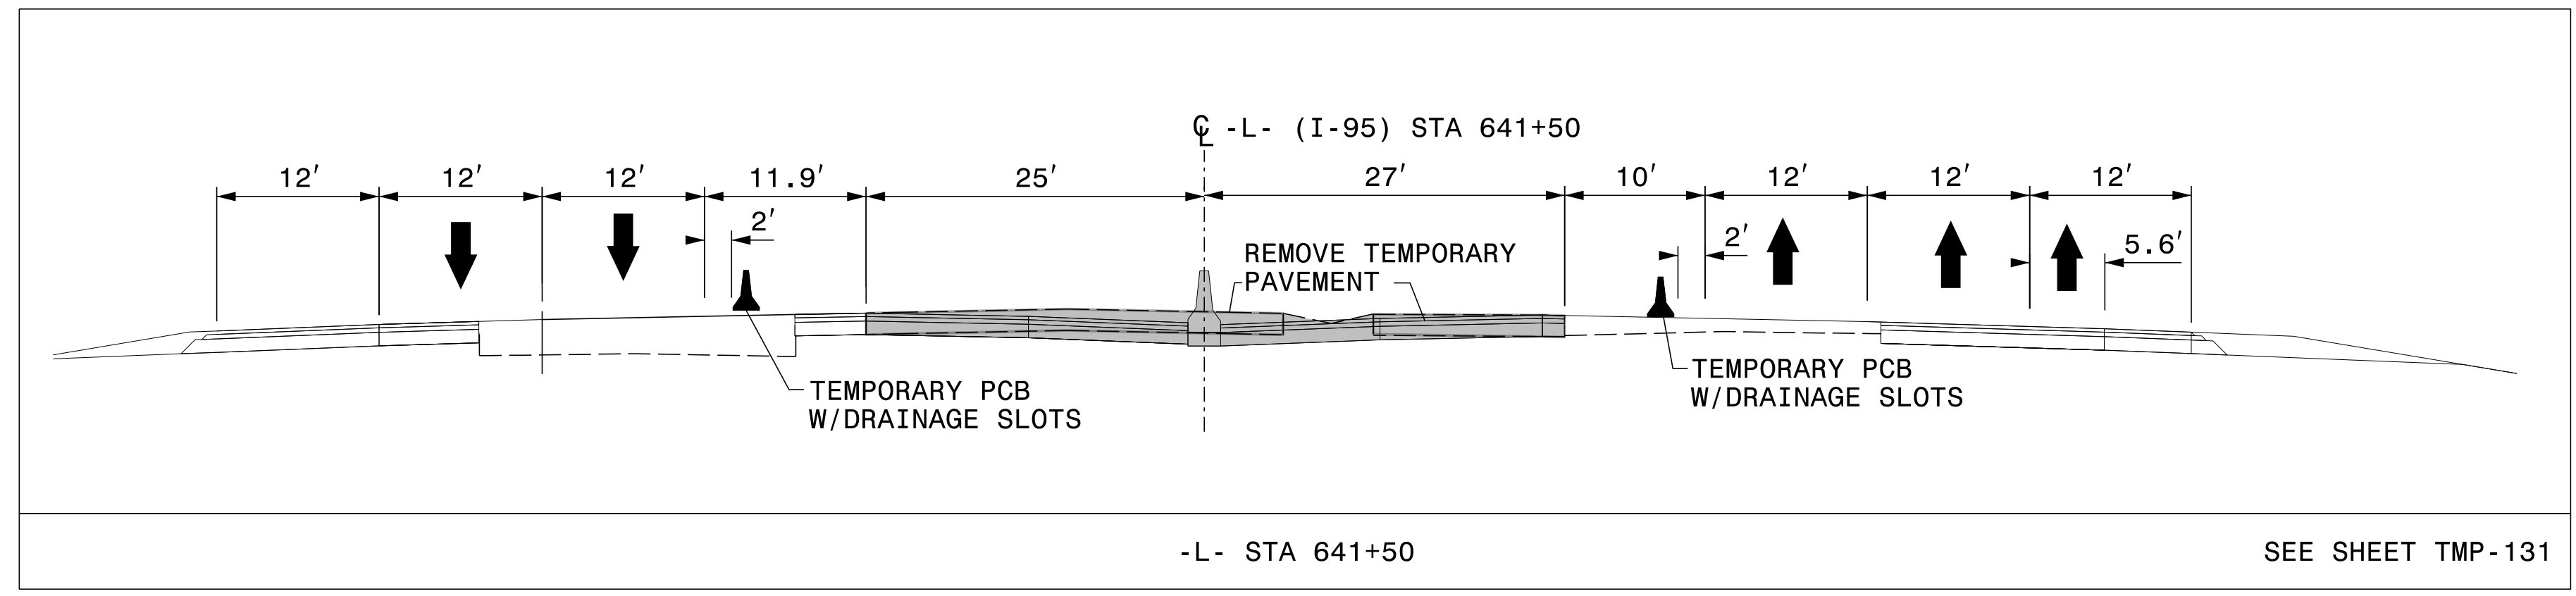

-L- STA 641+50 SEE SHEET TMP-131

3/29/2022
 G:\50100191_NV5_1-5987B\TrafficControl\Top\200_533_1-5987B-TMP-131A_Phase V.dgn
 User:ST086227

DocuSigned by:
 APPROVED *Lori D. Stouchko*
 AF571AAFF411

DATE: _____

**DOCUMENT NOT CONSIDERED FINAL
 UNLESS ALL SIGNATURES COMPLETED**



SECTION 1

**TEMPORARY TRAFFIC CONTROL
 PHASE V**