

MATCHLINE -L- STA. 686 + 00 SEE SHEET TMP-136

MATCHLINE -L- STA. 698 + 00 SEE SHEET TMP-138


SEE TEMPORARY PROFILE IN ROADWAY PLANS FOR RAMP B TIE-IN

SEE TEMPORARY PROFILE IN ROADWAY PLANS FOR RAMP C TIE-IN

Relocated Existing Ground Mounted Sign on Temporary Wood Support Existing Location -L- STA


Retain Relocated Existing Ground Mounted Sign on Temporary Wood Supports

Relocated Existing Ground Mounted Sign on Temporary Wood Supports from Phase 1 Step 1A

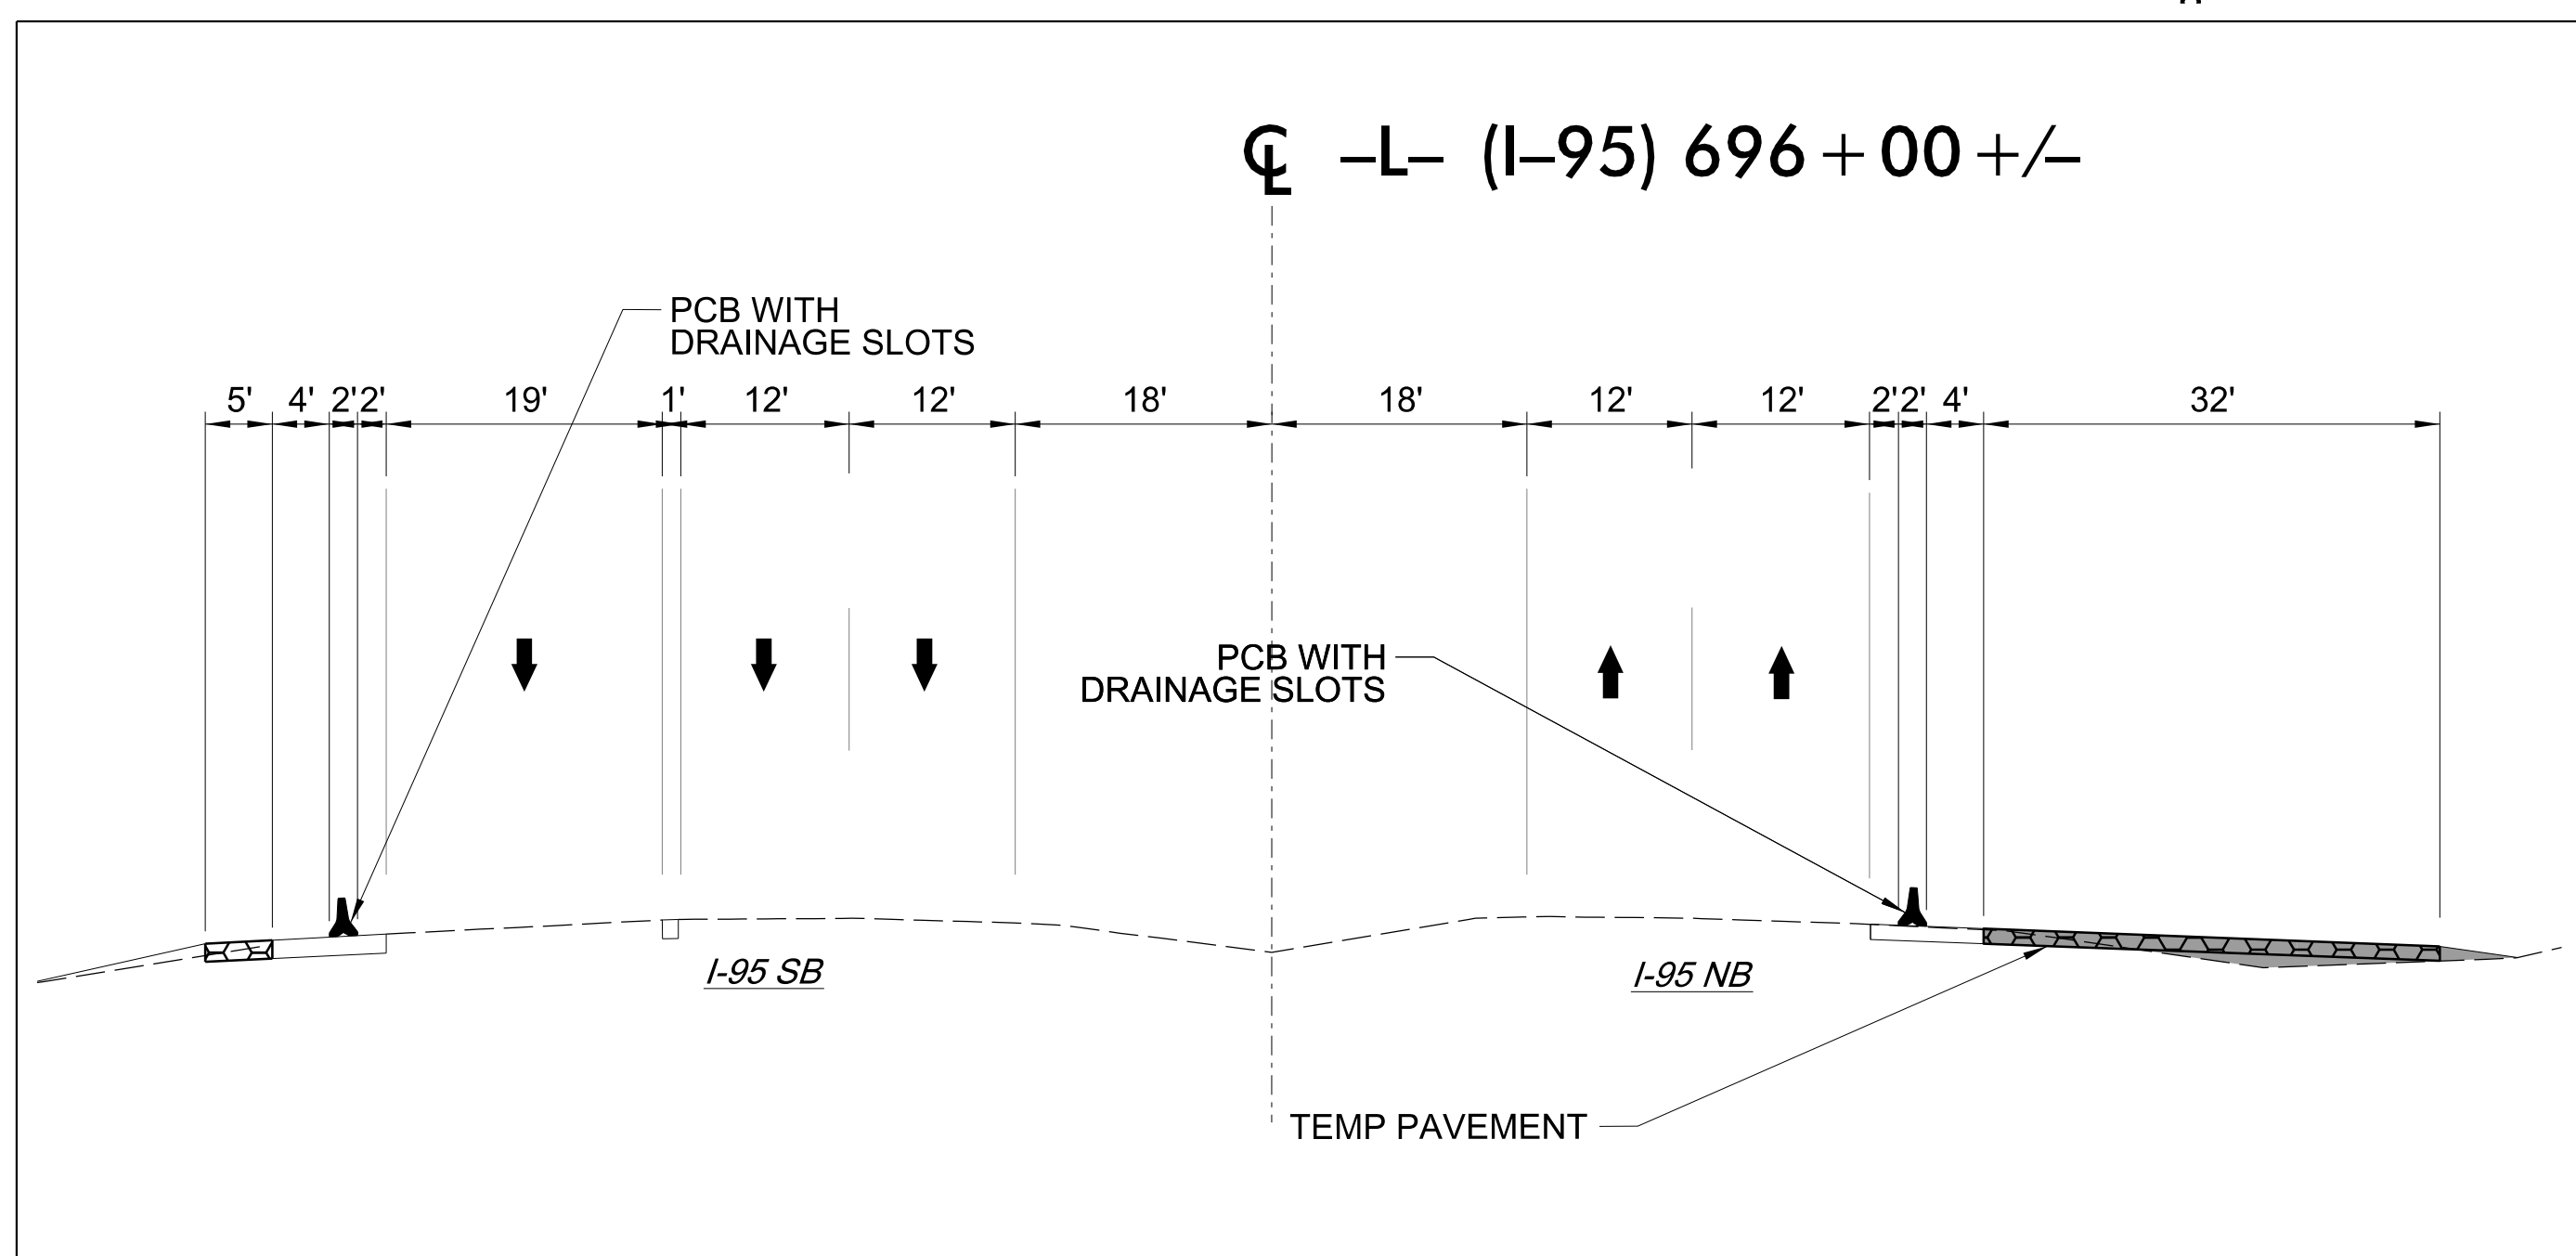

Stantec
 Stantec Consulting Services Inc.
 801 Jones Franklin Road
 Suite 300
 Raleigh, NC 27606
 Tel. 919.851.6866
 Fax. 919.851.7024
 www.stantec.com
 License No. F-0672

DocuSigned by:
 J.W. Woolard
 PROFESSIONAL SEAL
 19862
 ENGINEER
 J.W. WOOLARD, JR.
 4/29/2022
DOCUMENT NOT CONSIDERED FINAL UNLESS ALL SIGNATURES COMPLETED

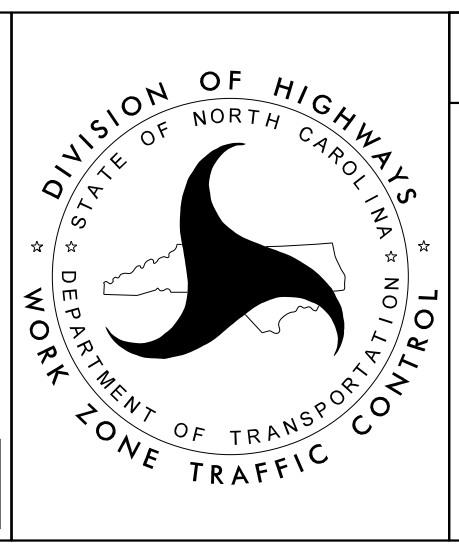

SECTION 2
 -L- I-95
 PHASE I
 STEP 1B

3/15/2022
 U:\Traffic\Transportation Management Plan\TCP\PLAN SHEETS\I-5987B_TMP-137_PHASE 1_STEP 1B.dgn
 angood