




810

815

820

MATCHLINE -L- STA. 811 + 00 SEE SHEET TMP-147


MATCHLINE -L- STA. 822 + 00 SEE SHEET TMP-149

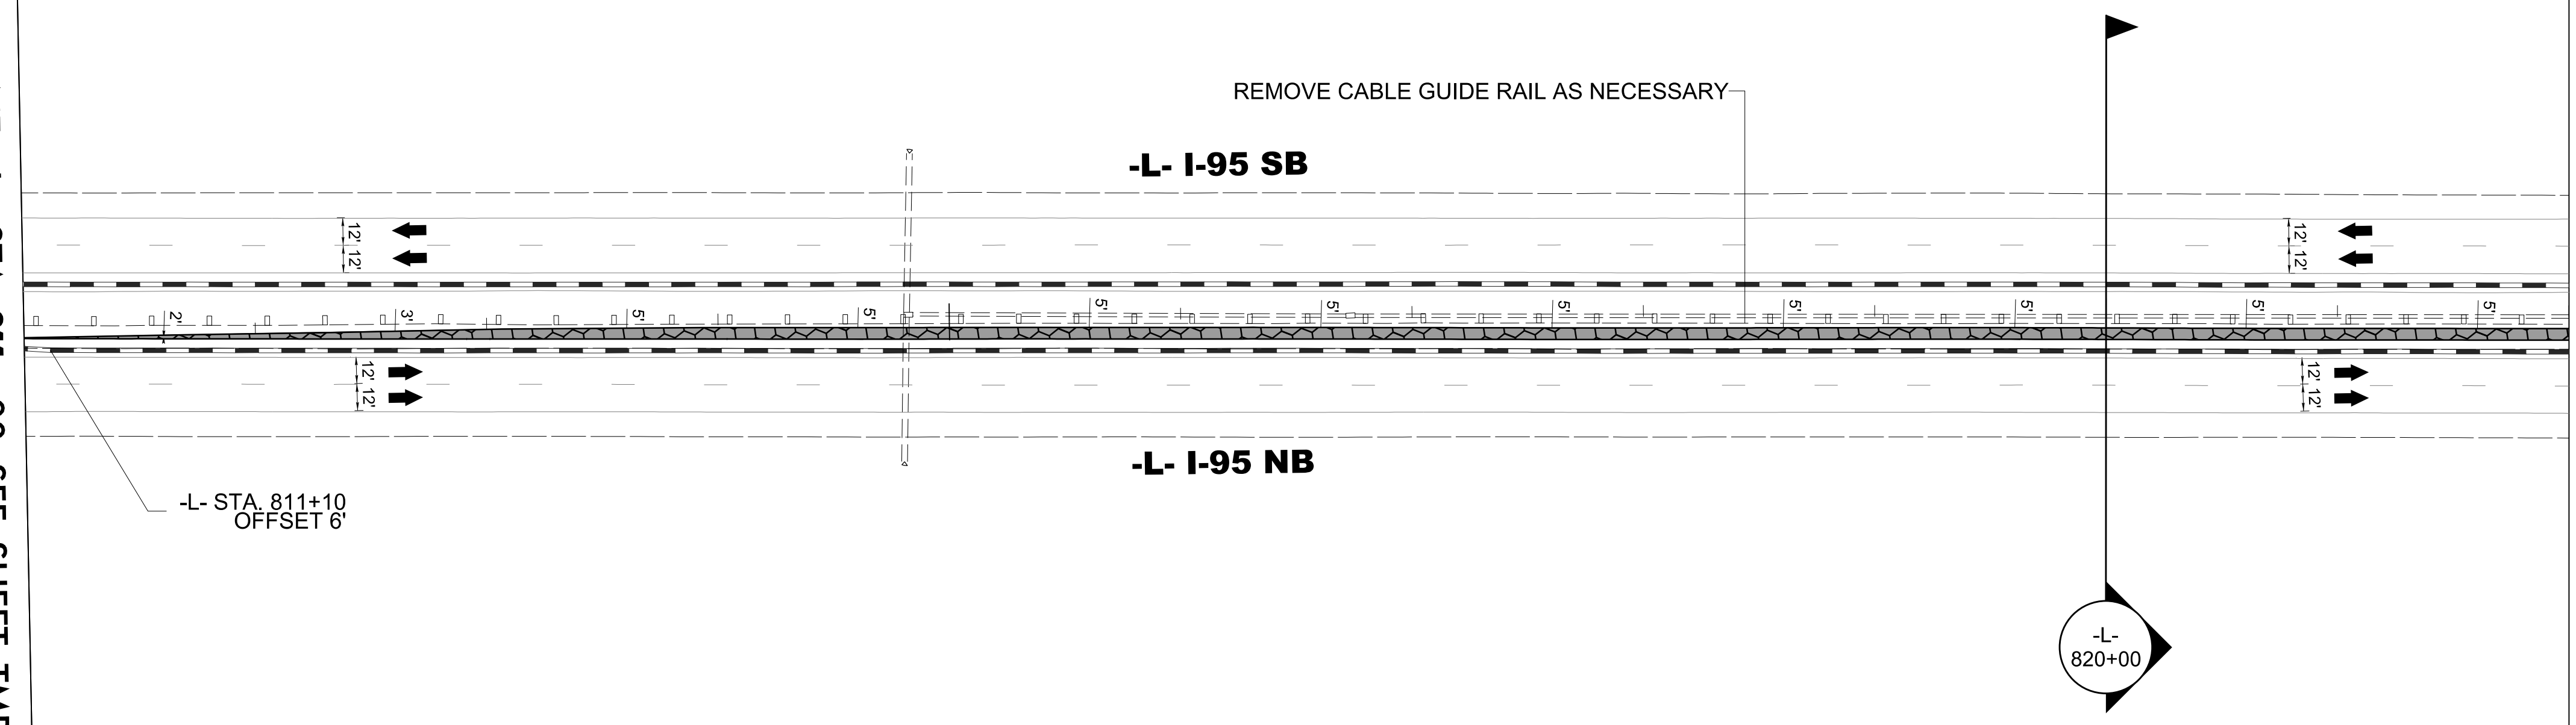

REMOVE CABLE GUIDE RAIL AS NECESSARY

-L- STA. 811+10
OFFSET 6'


-L-
820+00

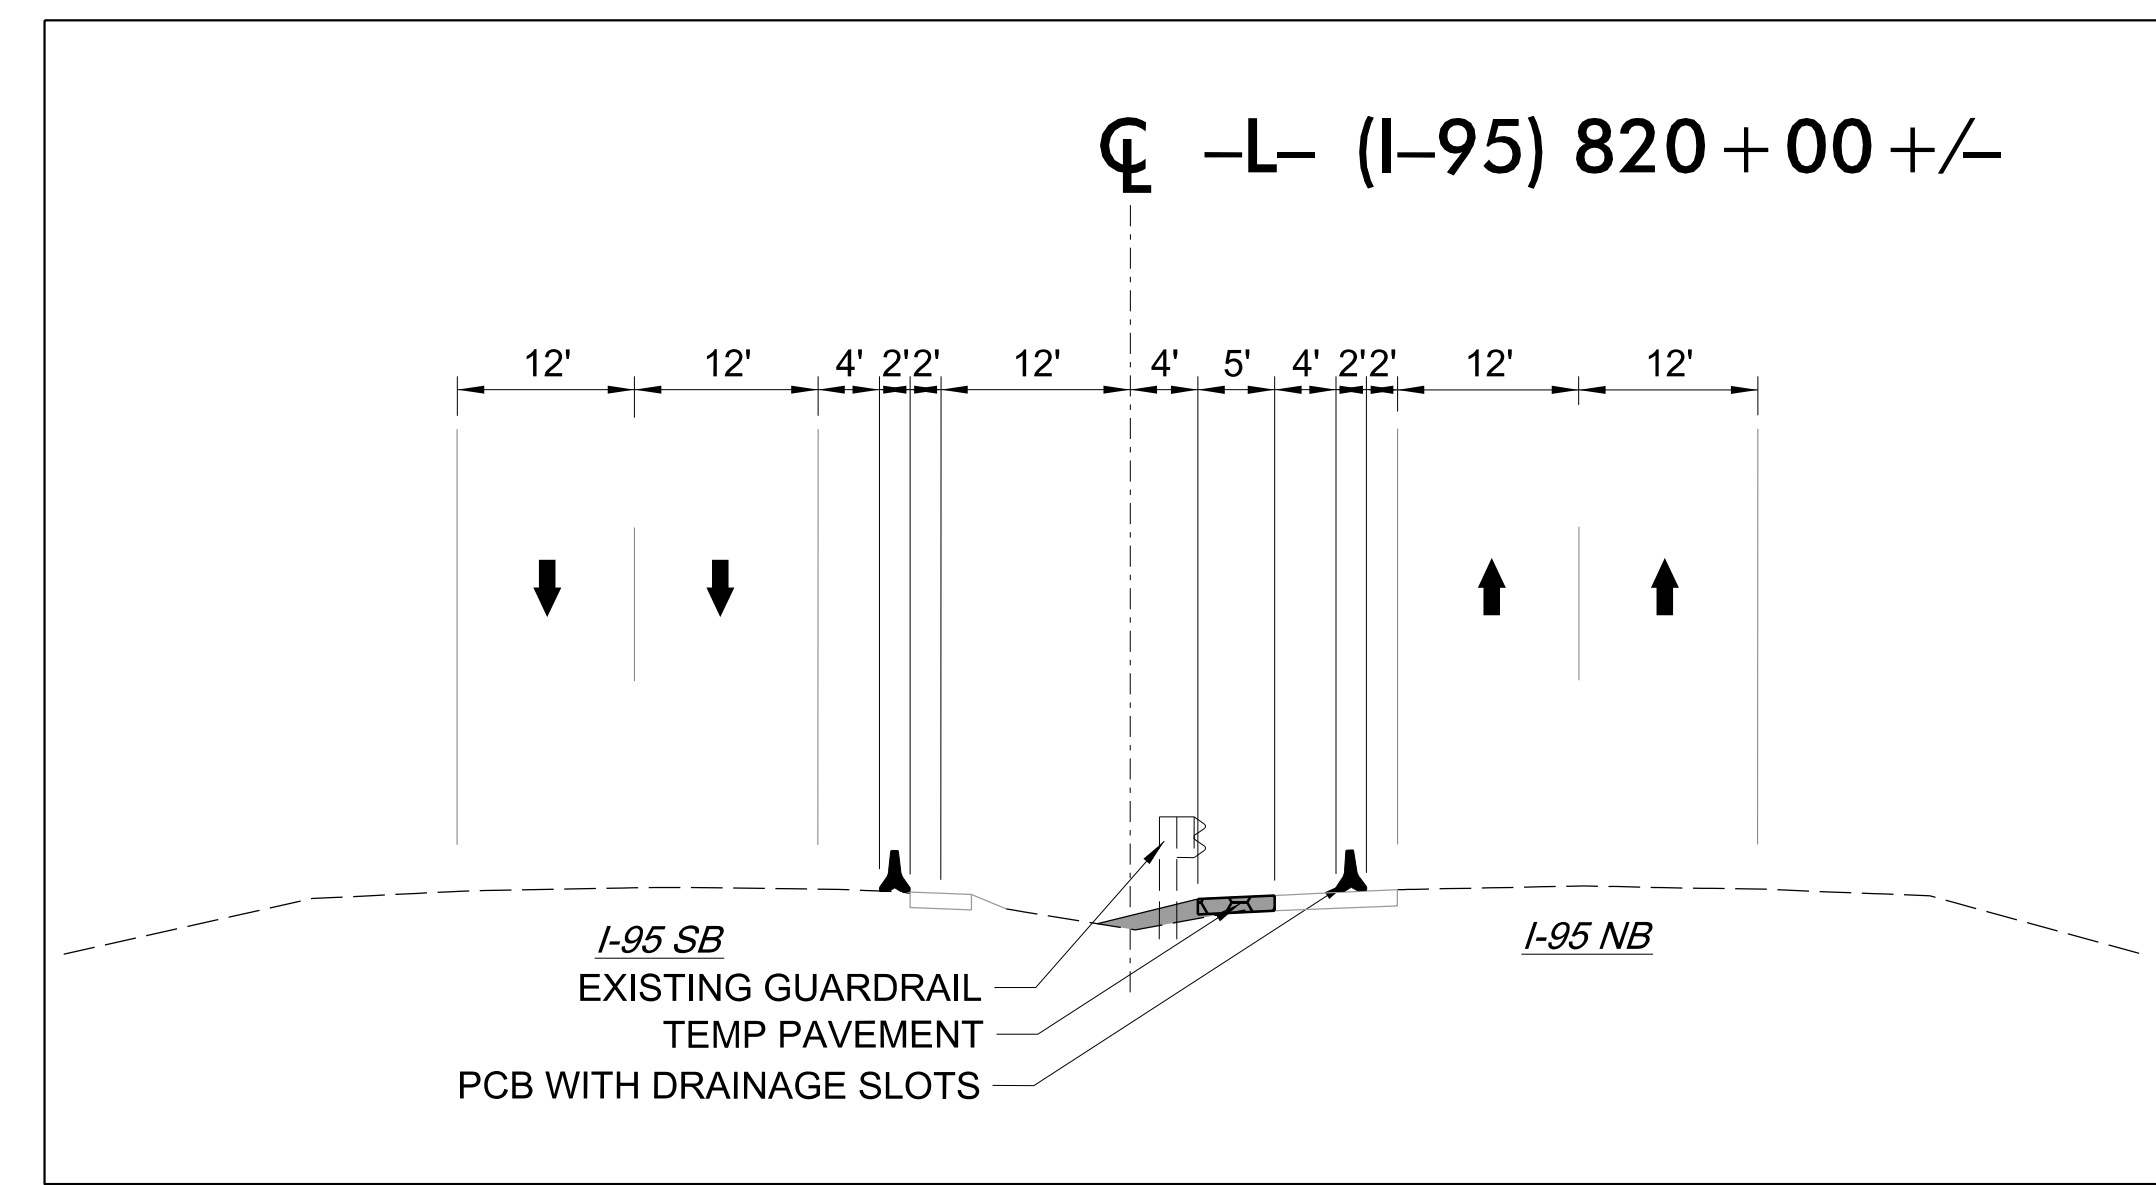

CL -L- (I-95) 820 + 00 +/-




Stantec Consulting Services Inc.
 801 Jones Franklin Road
 Suite 300
 Raleigh, NC 27606
 Tel. 919.851.6866
 Fax. 919.851.7024
 www.stantec.com
 License No. F-0672

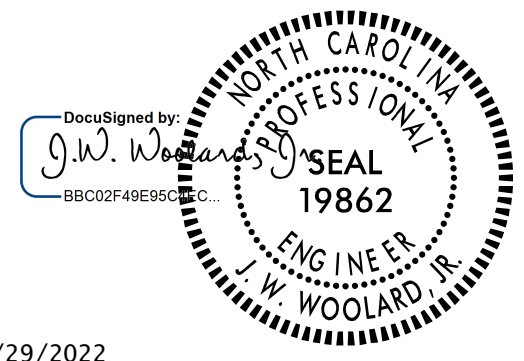

4/29/2022

DOCUMENT NOT CONSIDERED FINAL
UNLESS ALL SIGNATURES COMPLETED

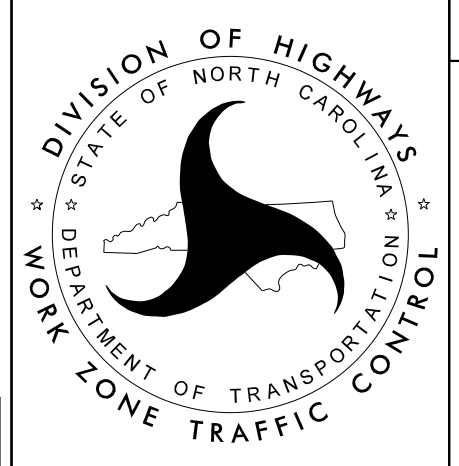

SECTION 2

-L- I-95
PHASE I
STEP 1B