




MATCHLINE -L- STA. 907 + 00 SEE SHEET TMP-155

910

915

**End TIP Project I-5987B**  
**-L- Sta. 915 + 07.85**  
**Tie to TIP Project U-2519AA**  
**-Y- Sta. 22 + 89.87**

CONTRACTOR SHALL COORDINATE CONSTRUCTION WITH U-2519AA CONTRACTOR

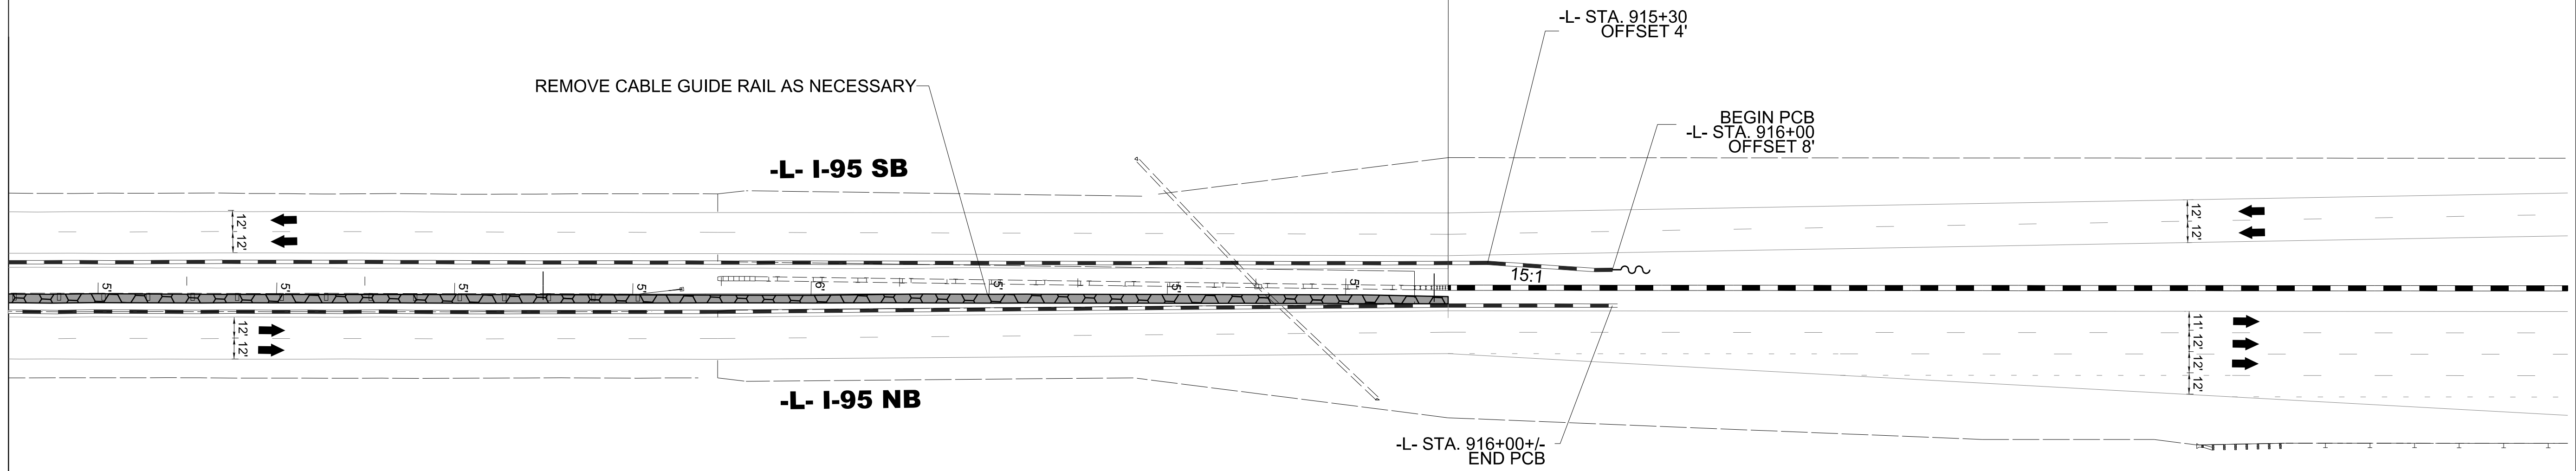


3/15/2022  
U:\Traffic\Transportation Management\Plan\TCP\PLAN SHEETS\I-5987B\_TMP\_156\_PHASE\_1LSTEP\_IB.dgn  
angood

Stantec Consulting Services Inc.  
 801 Jones Franklin Road  
 Suite 300  
 Raleigh, NC 27606  
 Tel. 919.851.6866  
 Fax. 919.851.7024  
 www.stantec.com  
 License No. F-0672

DocuSigned by  
 J.W. Woolard  
 58C02F49E565C

4/29/2022

**DOCUMENT NOT CONSIDERED FINAL  
 UNLESS ALL SIGNATURES COMPLETED**

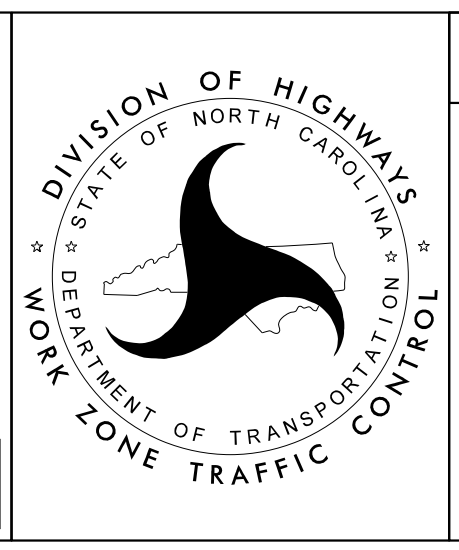

SECTION 2

-L- I-95  
 PHASE I  
 STEP 1B