

ALL CROSS-PIPES ON THIS SHEET ARE INSTALLED IN STAGES BEHIND PCB UNLESS NOTED OTHERWISE.

UE-09 QUANTITY = 920 SF TEMPORARY SHORING ON -L- FROM 674+75+/- (10.0'LT) TO 676+75+/- (17.0'LT) (SEE SHEET TMP-2TS16 FOR TEMPORARY SHORING NOTES)

B2-31 QUANTITY = 772 SF TEMPORARY SHORING ON -L- FROM 676+93+/- (40'LT) TO 677+76+/- (40'LT) (SEE SHEET TMP-2TS13 FOR TEMPORARY SHORING NOTES)


UE-11 QUANTITY = 960 SF TEMPORARY SHORING ON -L- FROM 677+25+/- (23.0'LT) TO 678+75+/- (23.0'LT) (SEE SHEET TMP-2TS16 FOR TEMPORARY SHORING NOTES)

UE-10 QUANTITY = 140 SF TEMPORARY SHORING ON -L- FROM 674+75+/- (15.0'RT) TO 676+75+/- (15.0'RT) (SEE SHEET TMP-2TS16 FOR TEMPORARY SHORING NOTES)

B2-30 QUANTITY = 615 SF TEMPORARY SHORING ON -L- FROM 676+47+/- (52.5'RT) TO 677+22+/- (52.5'RT) (SEE SHEET TMP-2TS12 FOR TEMPORARY SHORING NOTES)

B2-32 QUANTITY = 474 SF TEMPORARY SHORING ON -L- FROM 676+52+/- (46.5'RT) TO 677+26+/- (46.5'RT) (SEE SHEET TMP-2TS13 FOR TEMPORARY SHORING NOTES)

UE-12 QUANTITY = 780 SF TEMPORARY SHORING ON -L- FROM 677+25+/- (15.0'RT) TO 678+75+/- (7.0'RT) (SEE SHEET TMP-2TS16 FOR TEMPORARY SHORING NOTES)

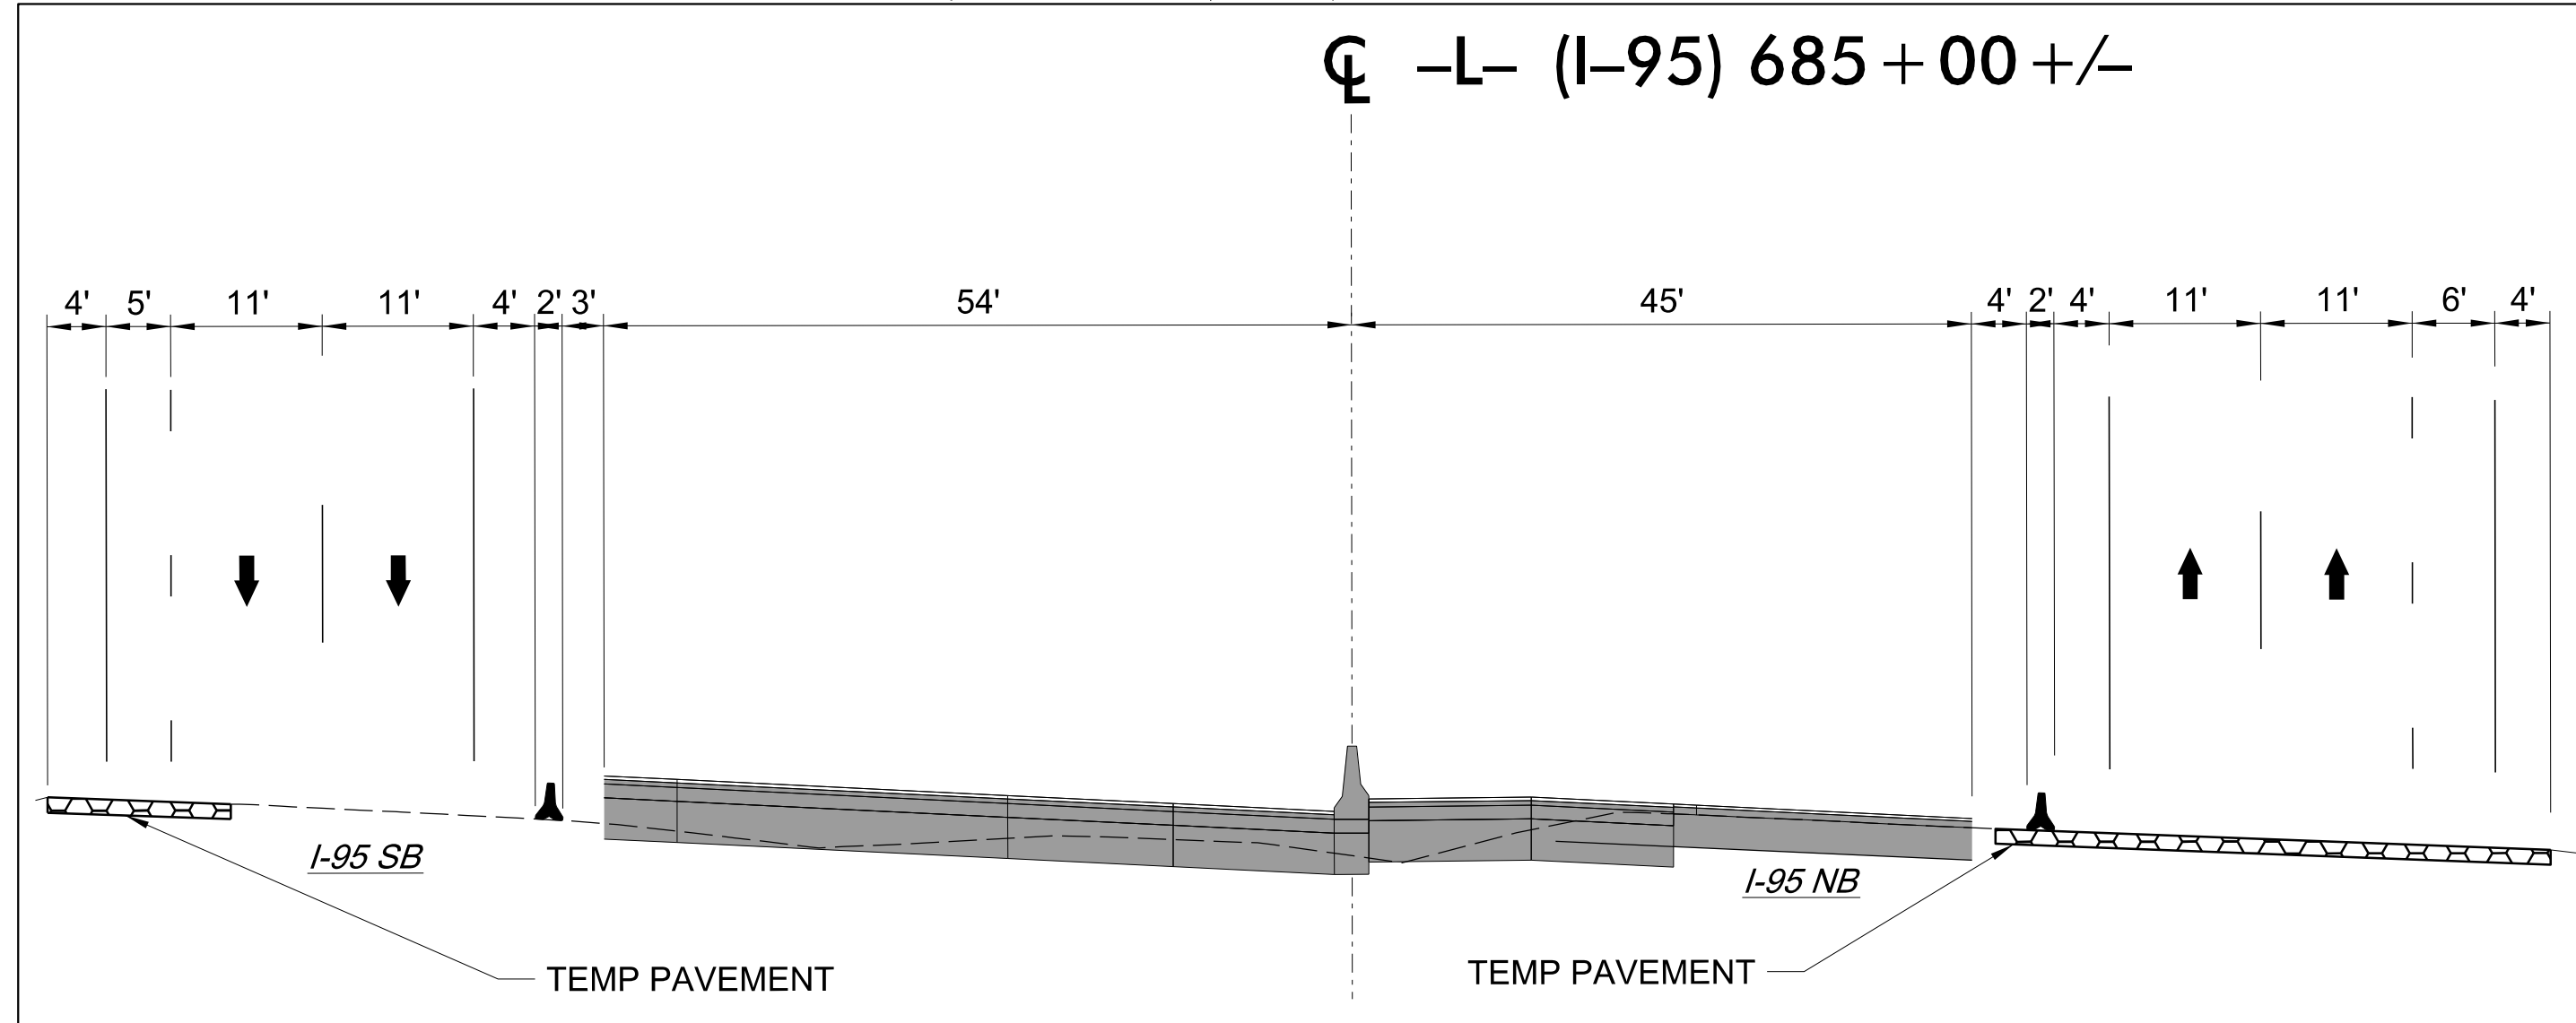

Stantec
 Stantec Consulting Services Inc.
 801 Jones Franklin Road
 Suite 300
 Raleigh, NC 27606
 Tel. 919.851.6866
 Fax. 919.851.7024
 www.stantec.com
 License No. F-0672

DocuSigned by:
 J.W. Woollard, Jr.
 PROFESSIONAL ENGINEER
 SEAL 19862
 J.W. WOOLLARD, JR.
 4/29/2022
DOCUMENT NOT CONSIDERED FINAL UNLESS ALL SIGNATURES COMPLETED

DIVISION OF HIGHWAYS
 NORTH CAROLINA
 DEPARTMENT OF TRANSPORTATION
 WORK ZONE TRAFFIC CONTROL

SECTION 2
-L- I-95 PHASE II

4/19/2022
 U:\Traffic\Transportation Management Plan\TCP\PLAN SHEETS\I-5987B_TMP-216_PHASE 2.dgn
 angood