





910

915

End TIP Project I-5987B
-L- Sta. 915 + 07.85
Tie to TIP Project U-2519AA
-Y- Sta. 22 + 89.87

CONTRACTOR SHALL COORDINATE CONSTRUCTION
 WITH U-2519AA CONTRACTOR

MATCHLINE -L- STA. 950 + 00 SEE SHEET TMP-235

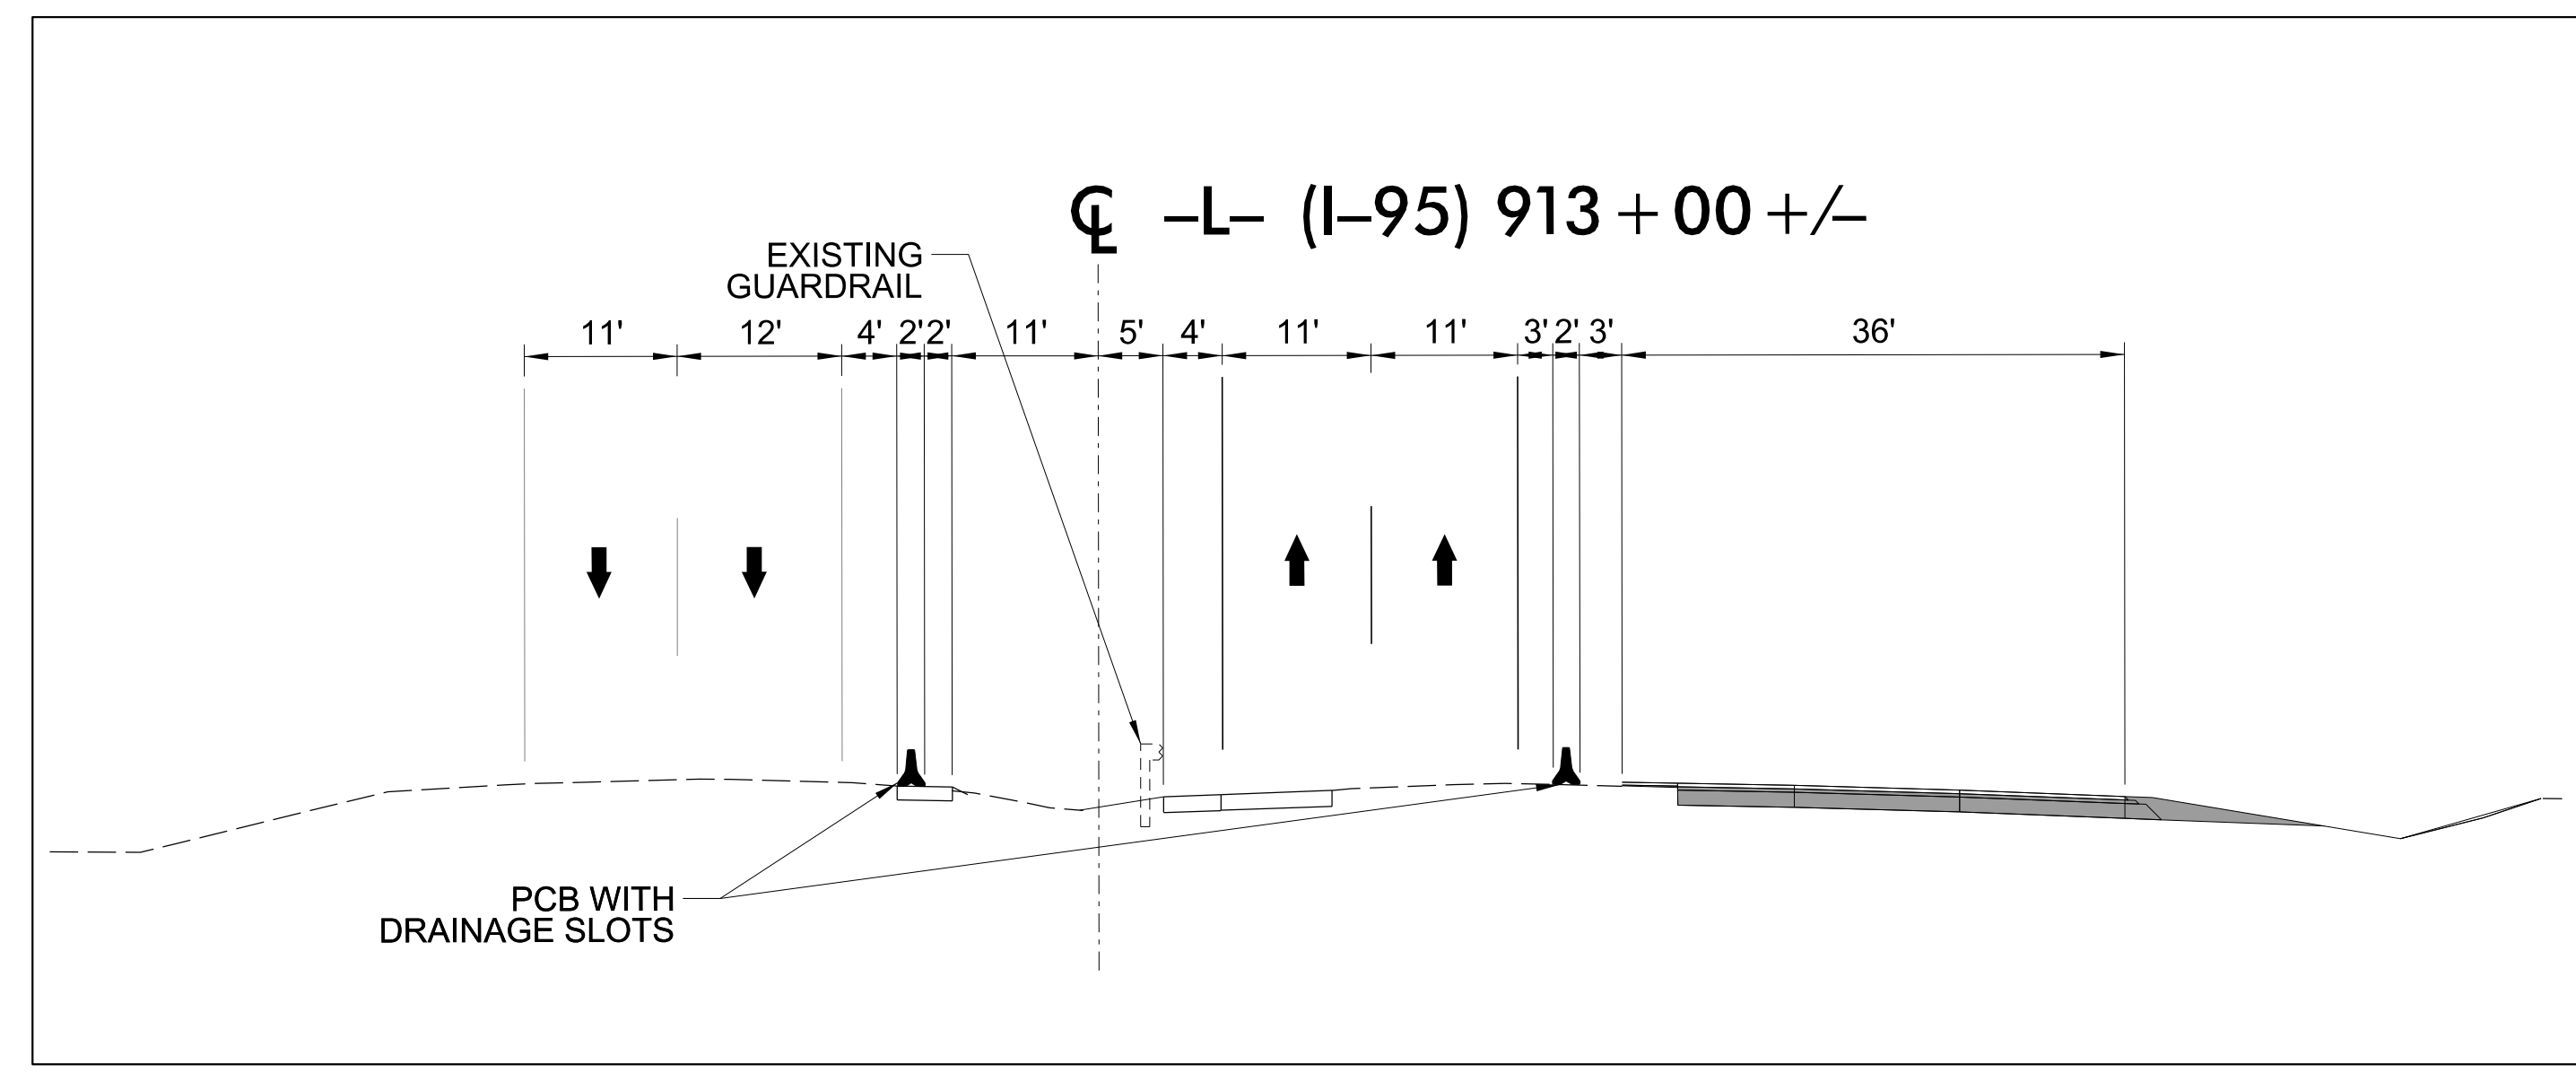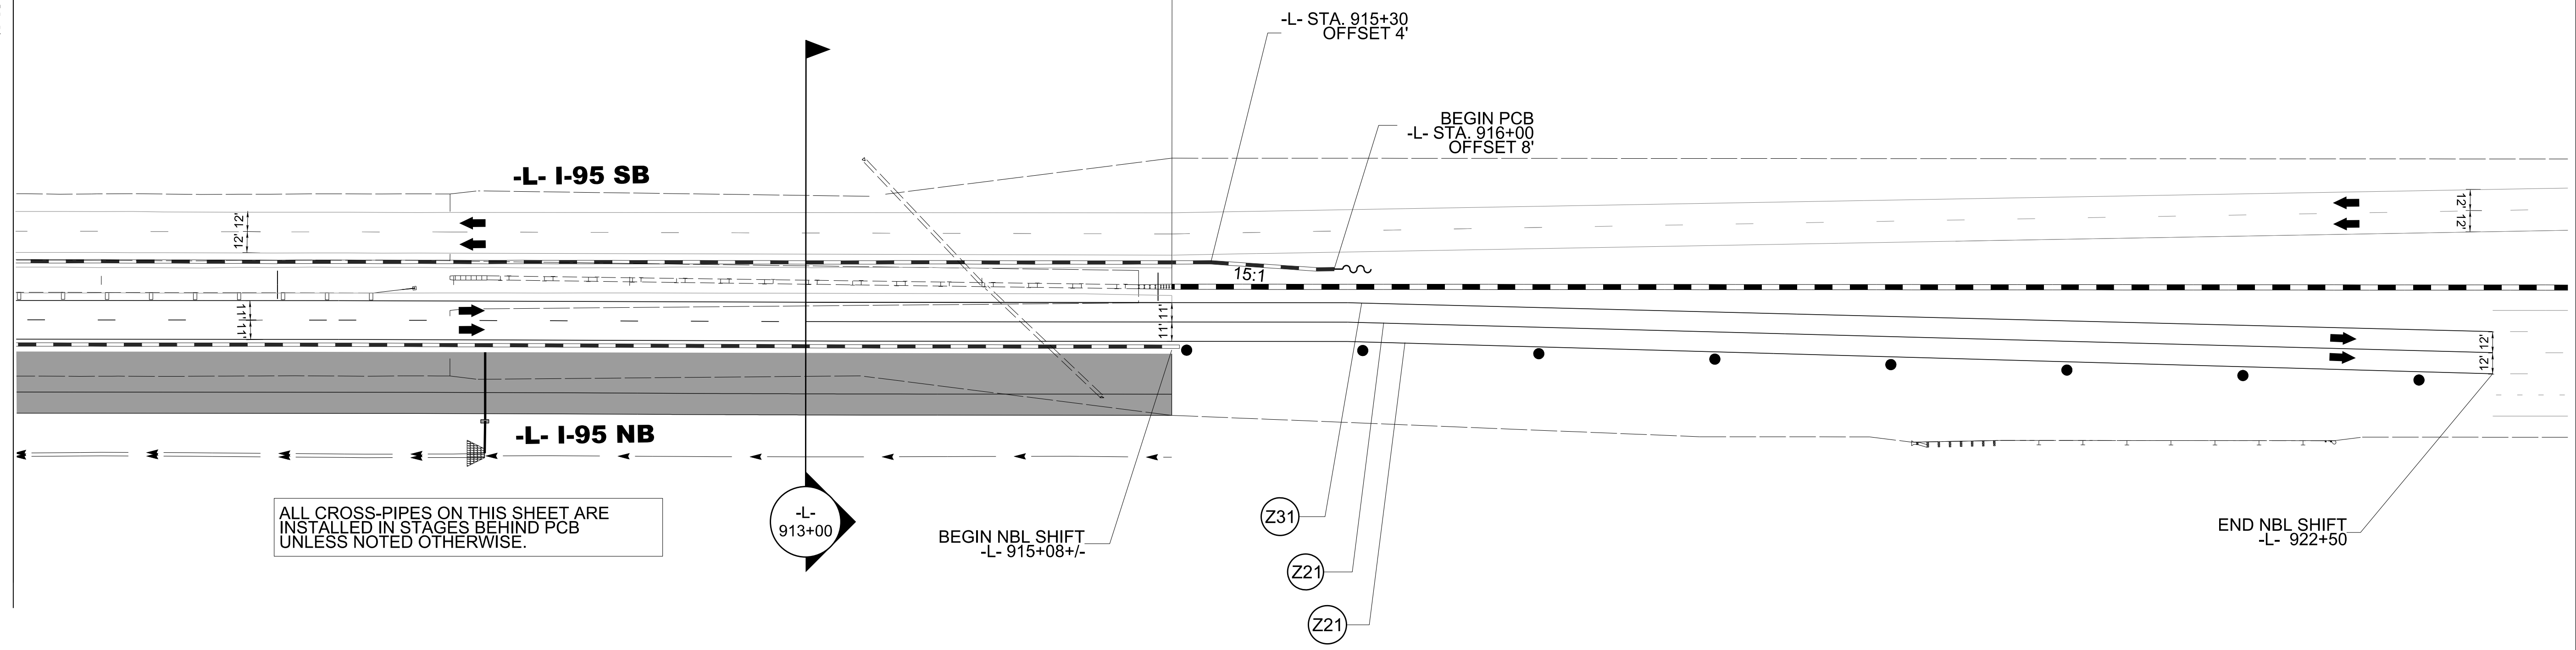


Stantec
 Stantec Consulting Services Inc.
 801 Jones Franklin Road
 Suite 300
 Raleigh, NC 27606
 Tel. 919.851.6866
 Fax. 919.851.7024
 www.stantec.com
 License No. F-0672

DocuSigned by:
 J.W. Woollard
 4/29/2022

PROFESSIONAL SEAL
 19862
 ENGINEER
 J.W. WOOLLARD, JR.

**DOCUMENT NOT CONSIDERED FINAL
 UNLESS ALL SIGNATURES COMPLETED**

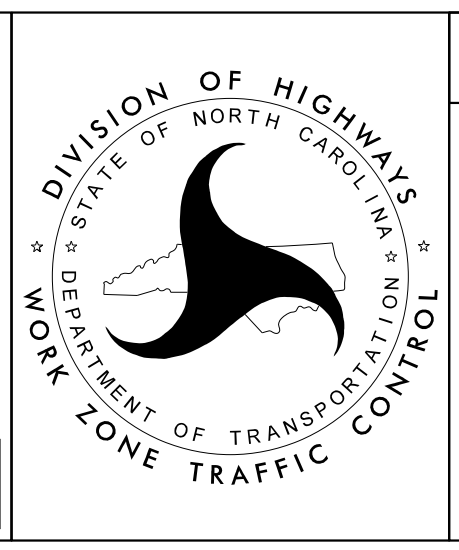

SECTION 2

-L- I-95
 PHASE II

4/19/2022
 U:\Traffic\Transportation Management Plan\TCP\PLAN SHEETS\I-5987B_TMP-236_PHASE 2.dgn
 angood