
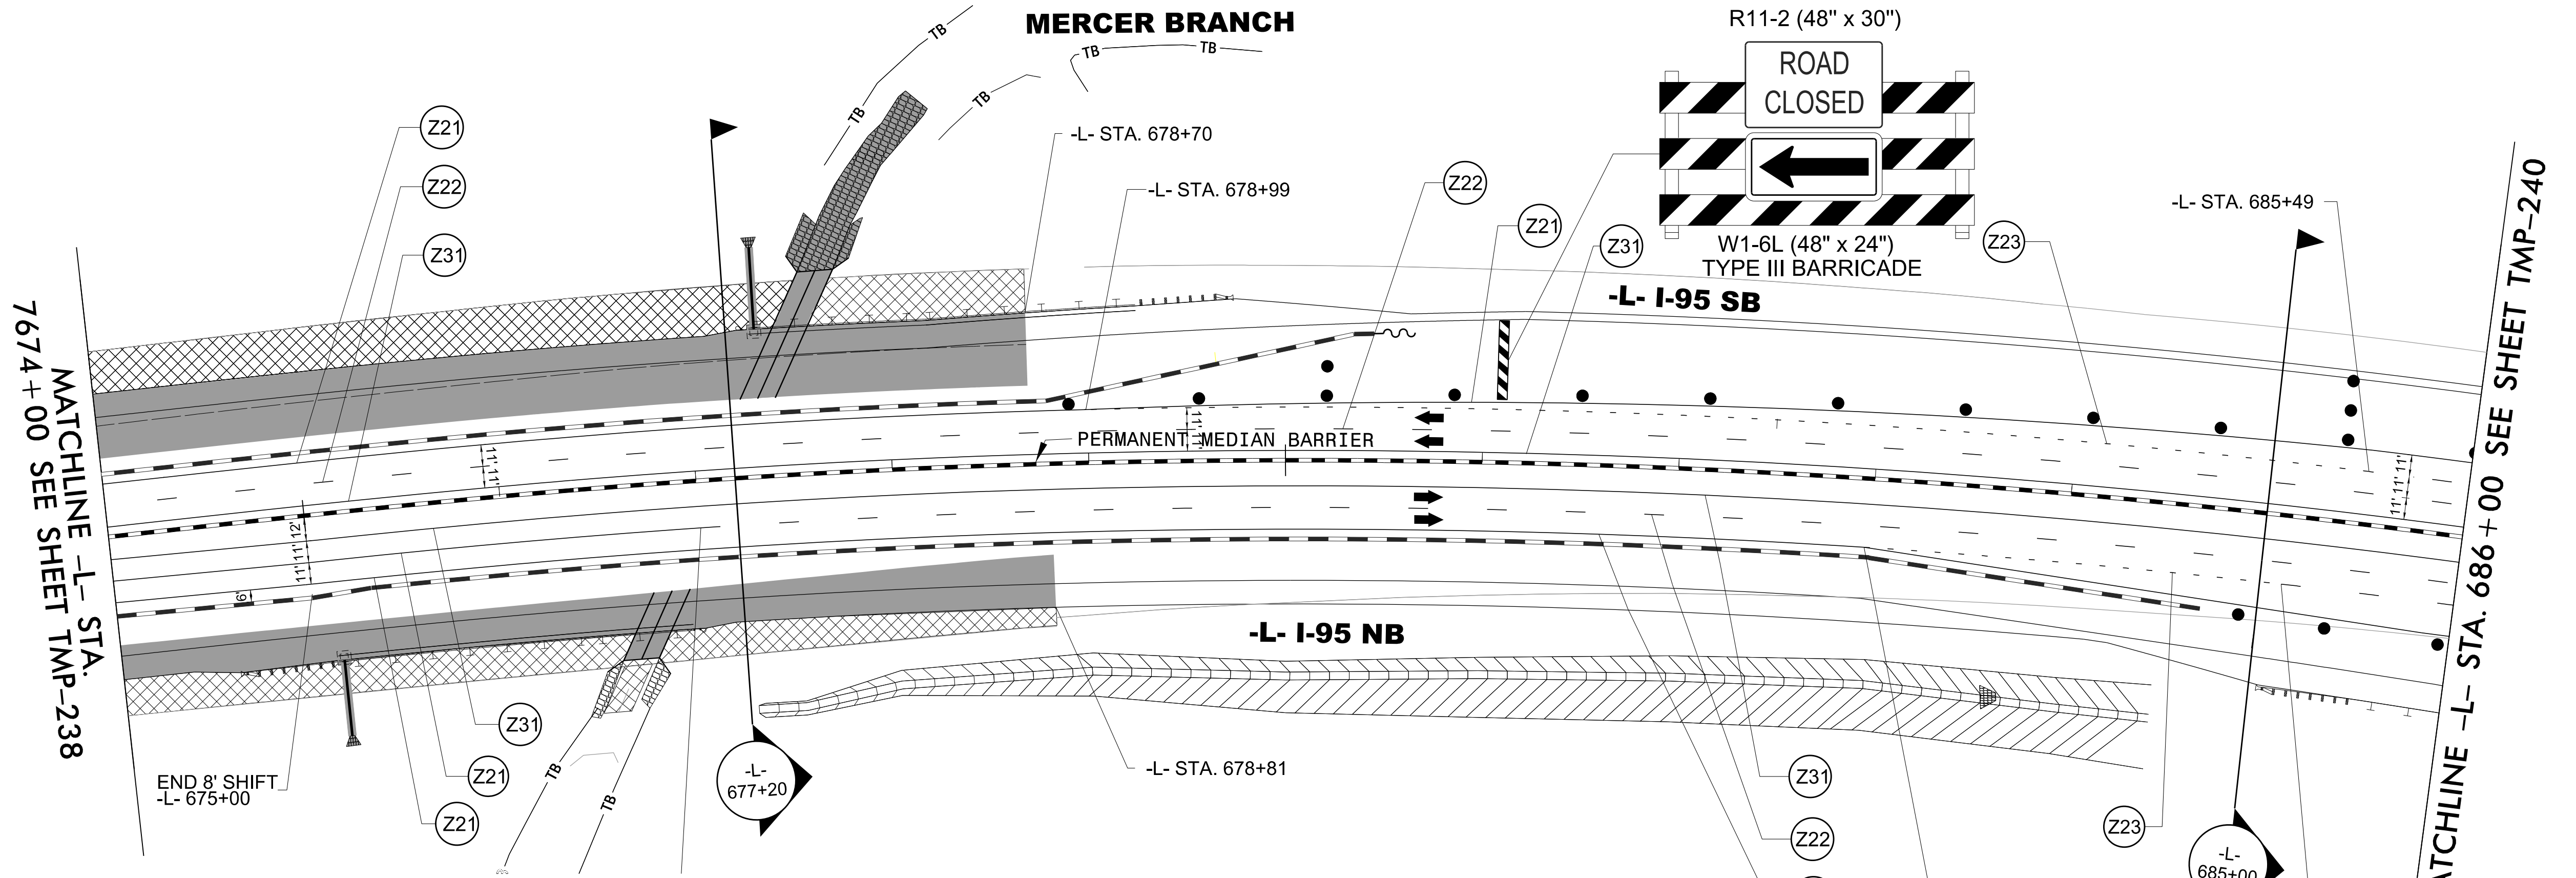


675


685

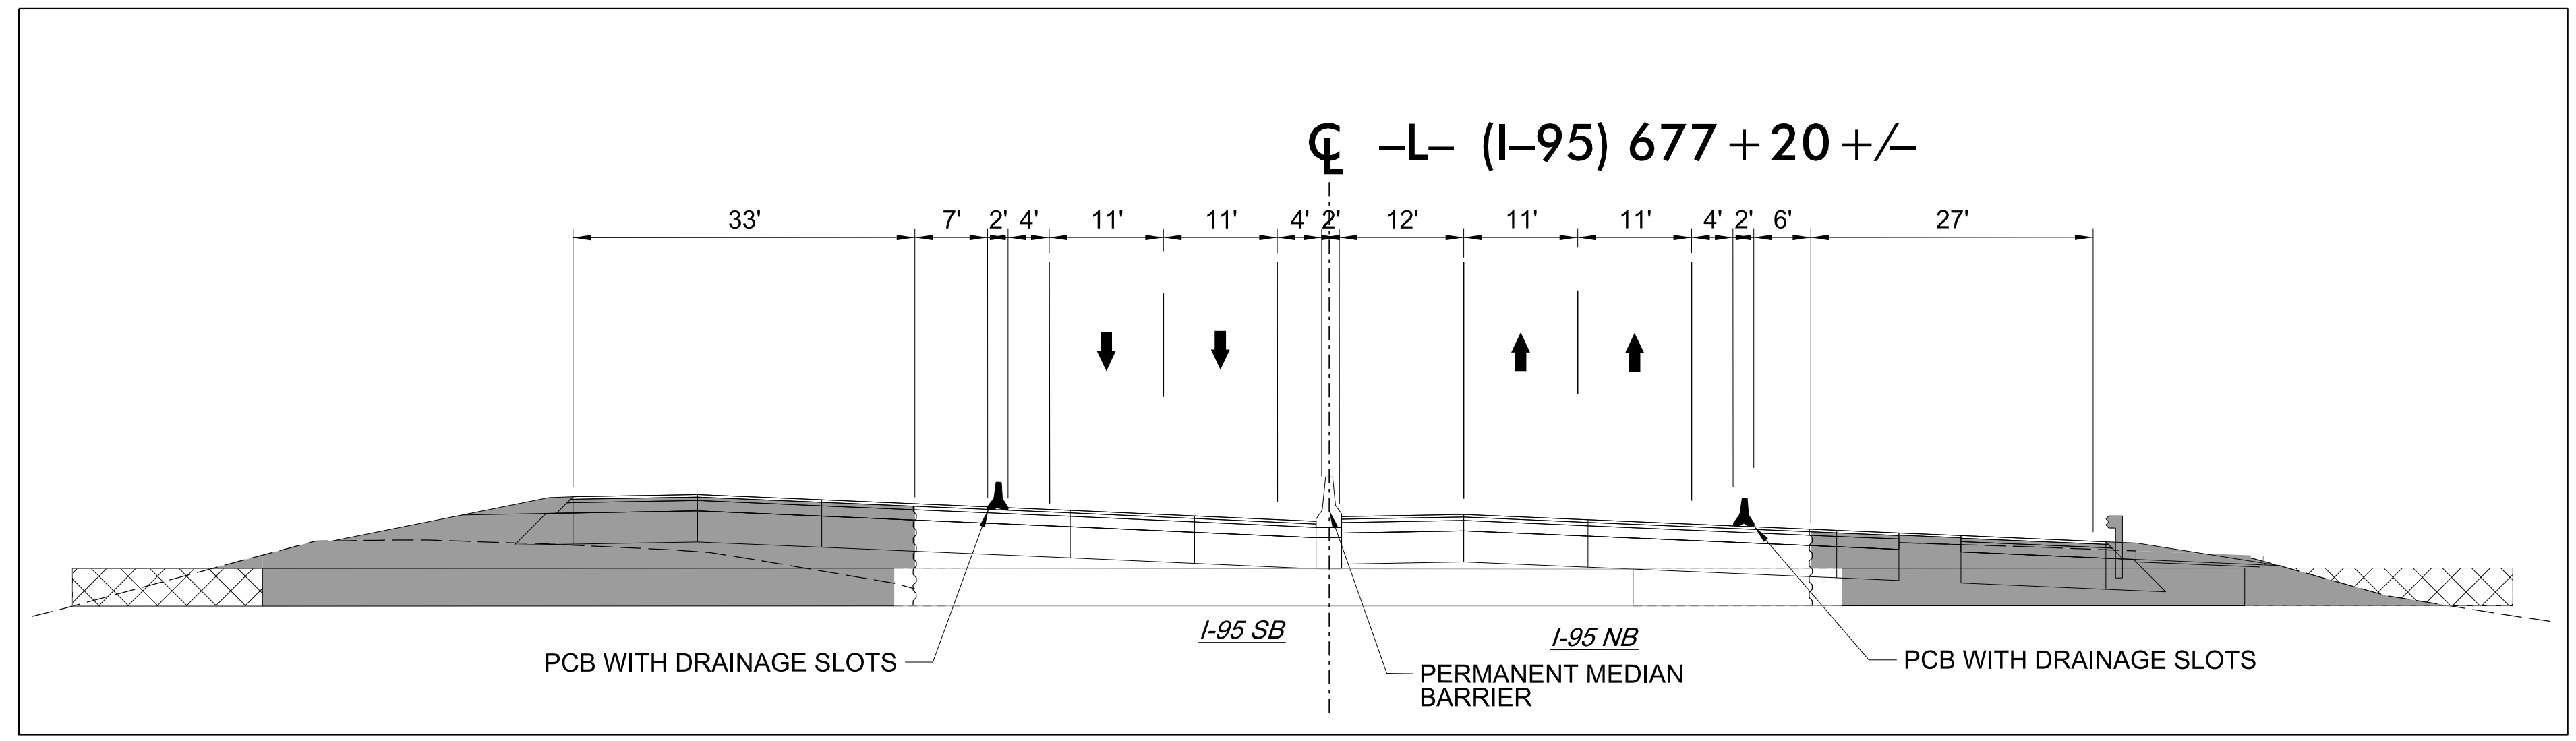

MATCHLINE -L- STA. 7674+00 SEE SHEET TMP-238

MATCHLINE -L- STA. 686+00 SEE SHEET TMP-240


CL -L- (I-95) 685+00 +/-

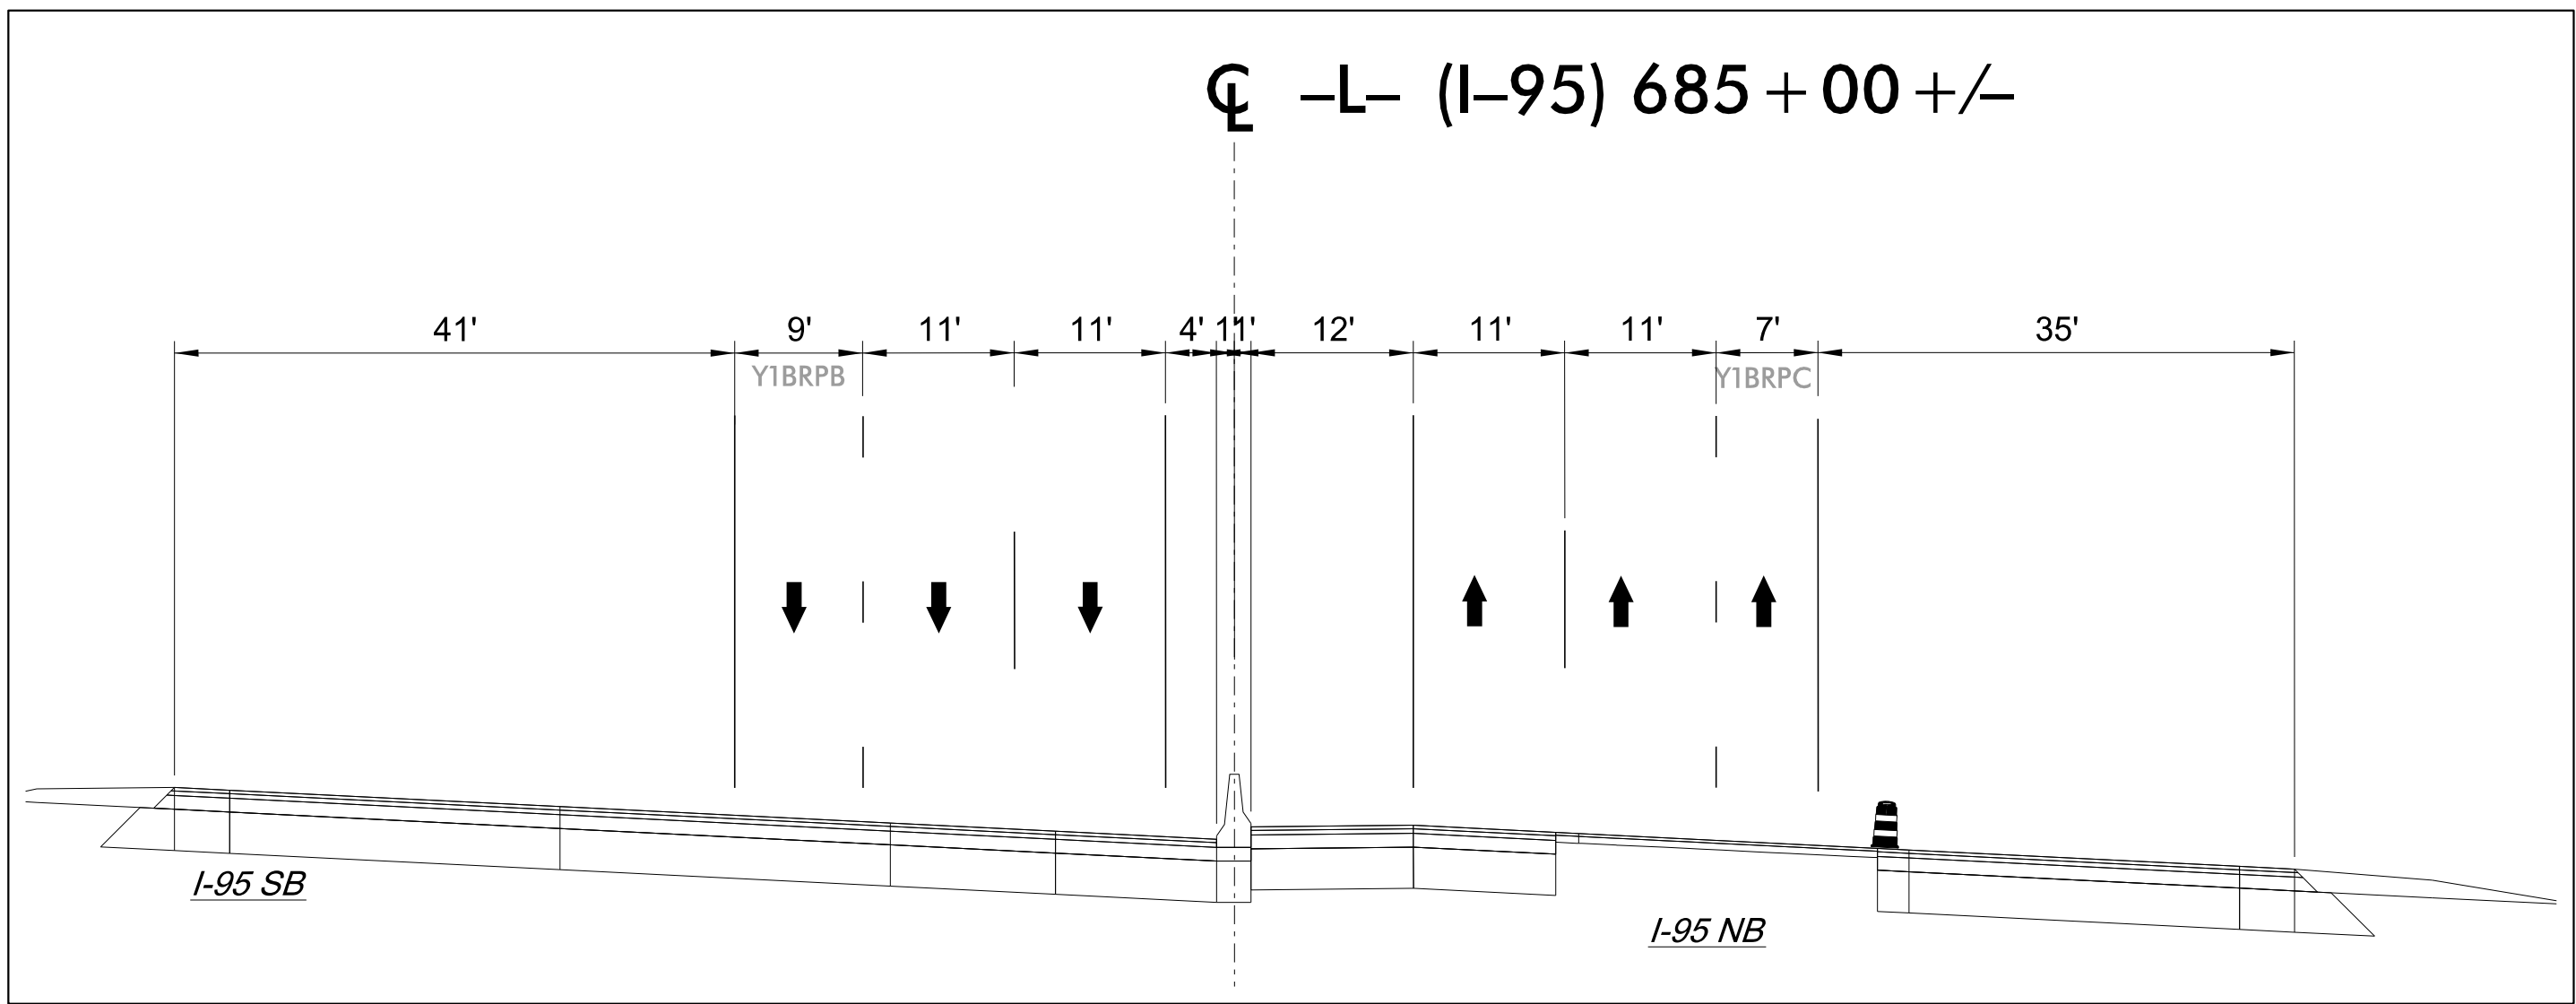

4/19/2022  
L:\Traffic\Transportation Management Plan\TCP\PLAN SHEETS\I-5987B\_TMP-239\_PHASE 3.dgn  
angood

**Stantec**  
Stantec Consulting Services Inc.  
801 Jones Franklin Road  
Suite 300  
Raleigh, NC 27606  
Tel. 919.851.6866  
Fax. 919.851.7024  
www.stantec.com  
License No. F-0672

4/29/2022  
**DOCUMENT NOT CONSIDERED FINAL  
UNLESS ALL SIGNATURES COMPLETED**

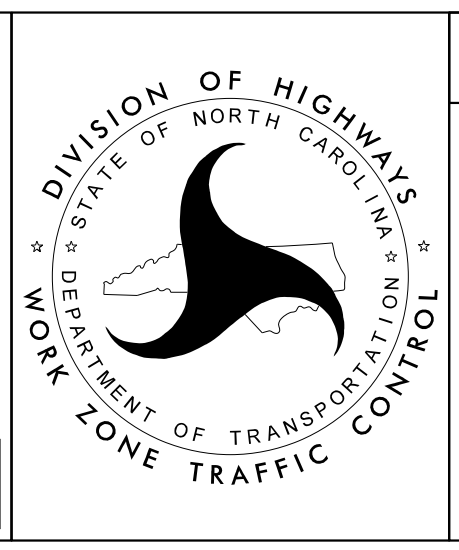

SECTION 2

-L- I-95  
PHASE III  
STEPS 1B, 1D, 2B, 2D, 3