


MATCHLINE -L- STA. 892 + 00 SEE SHEET TMP-257

MATCHLINE -L- STA. 7905 + 00 SEE SHEET TMP-259

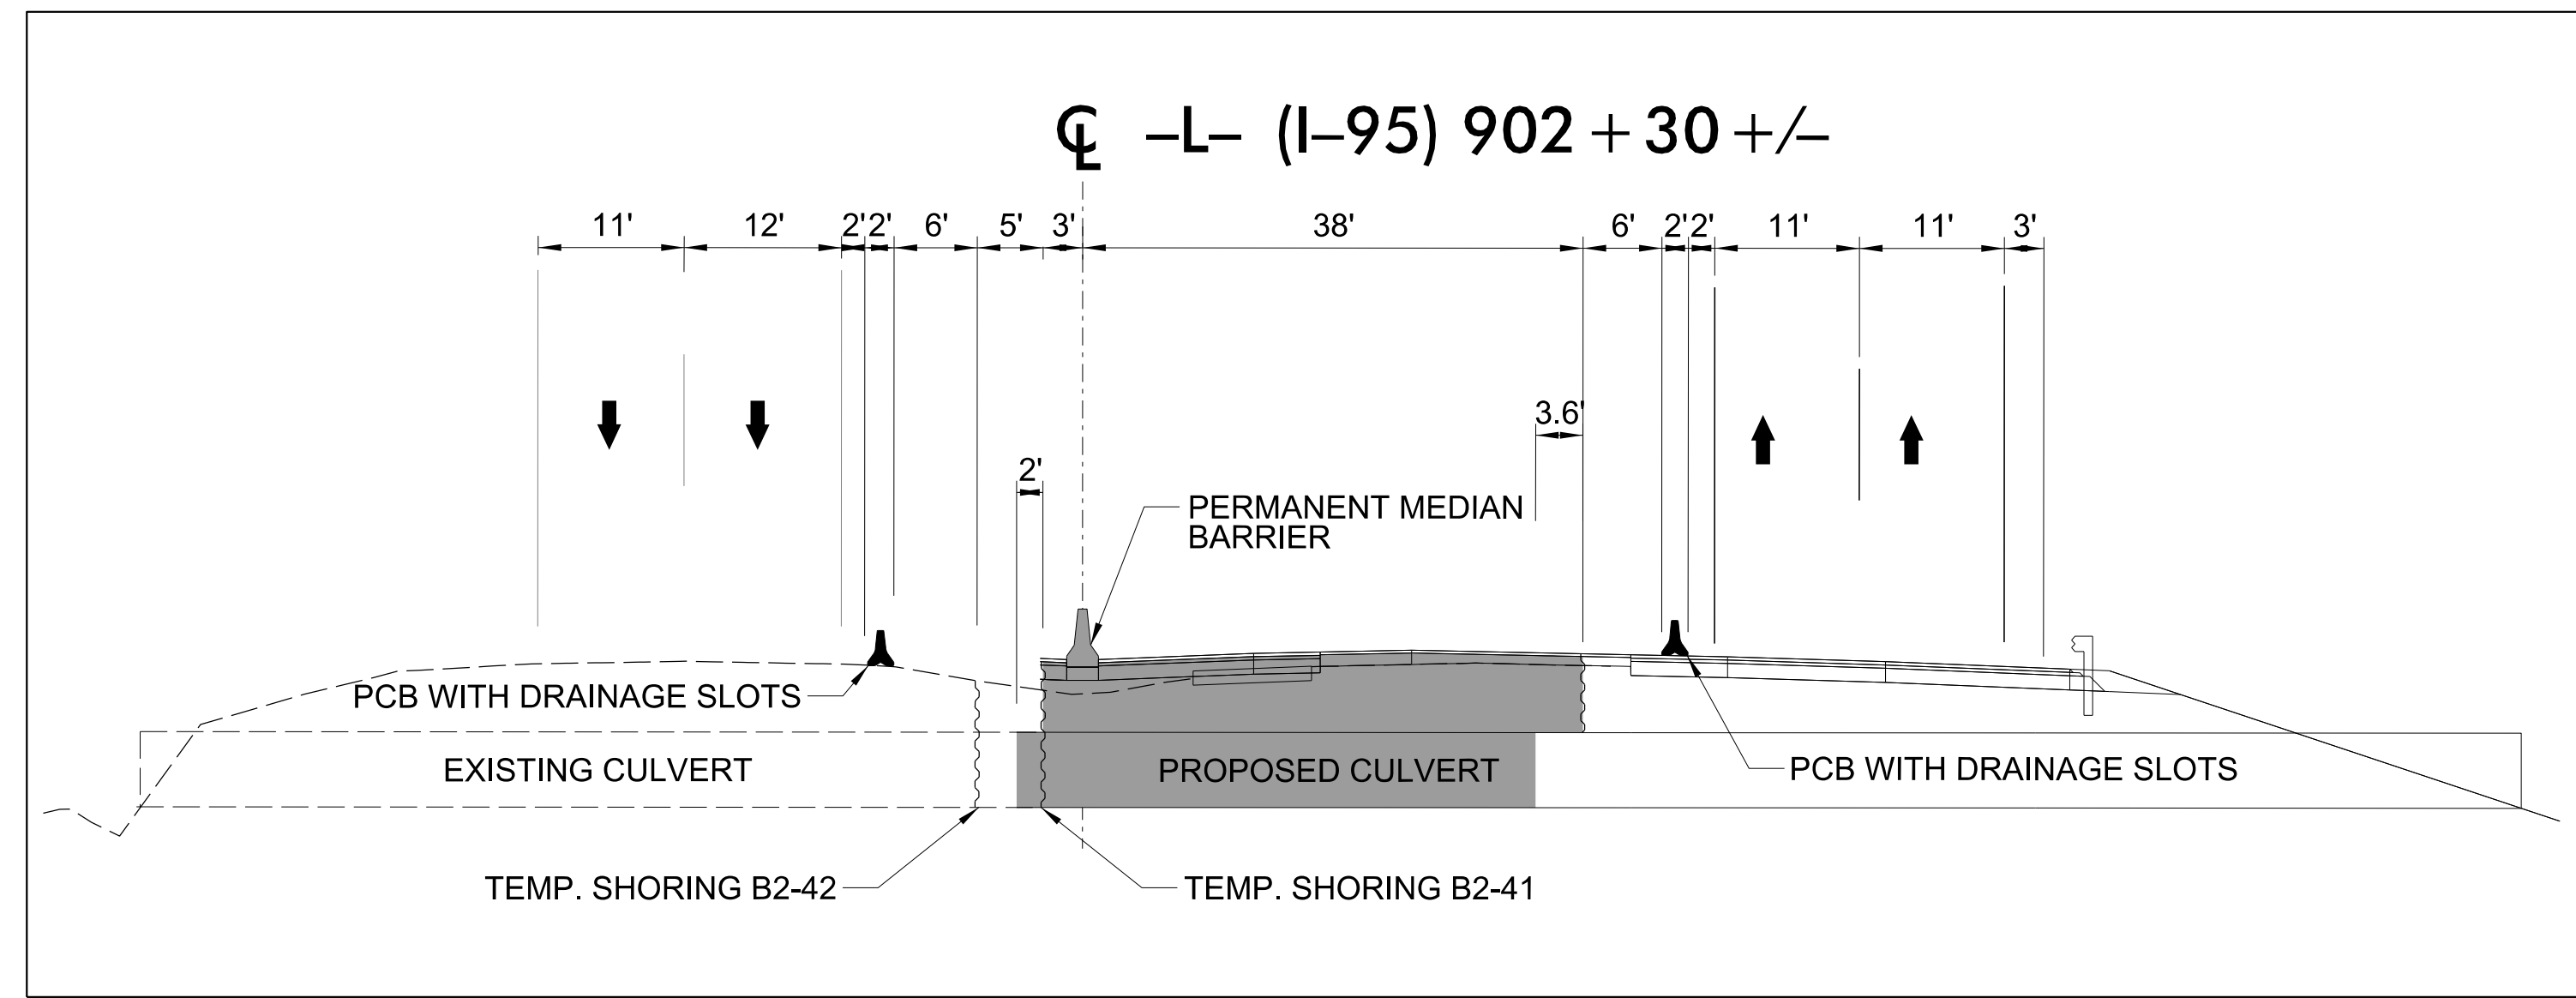


5/9/2022 U:\Traffic\Transportation Management\Plan\TCP\PLAN SHEETS\VOL3\I-5987B_TMP-258_PHASE 3.dgn angood

Stantec

Stantec Consulting Services Inc.
801 Jones Franklin Road
Suite 300
Raleigh, NC 27606
Tel. 919.851.6866
Fax. 919.851.7024
www.stantec.com
License No. F-0672

DocuSigned by:
J.W. Woollard
9862
ENGINEER
J.W. WOOLLARD, JR.
5/9/2022

DOCUMENT NOT CONSIDERED FINAL UNLESS ALL SIGNATURES COMPLETED

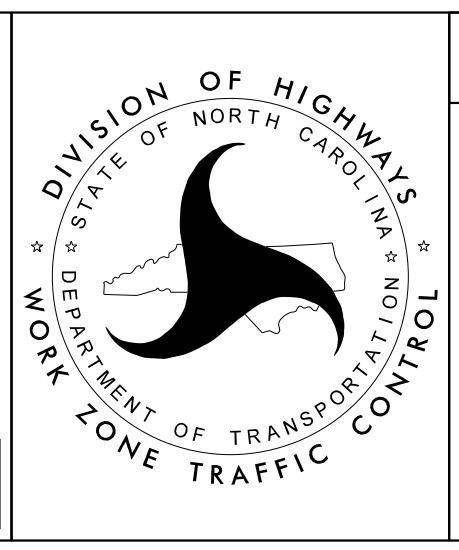

SECTION 2

**-L- I-95
PHASE III
STEPS 1B, 2B, 3**