


UE-17 QUANTITY = 5247 SF
 TEMPORARY SHORING ON -L-
 FROM 796+75+/- (100.0'LT) TO 802+58+/- (100.0'LT)
 (SEE SHEET TMP-2TS17 FOR
 TEMPORARY SHORING NOTES)

UE-18 QUANTITY = 4489 SF
 TEMPORARY SHORING ON -L-
 FROM 796+75+/- (115.0'LT) TO 802+58+/- (124.0'LT)
 (SEE SHEET TMP-2TS17 FOR
 TEMPORARY SHORING NOTES)

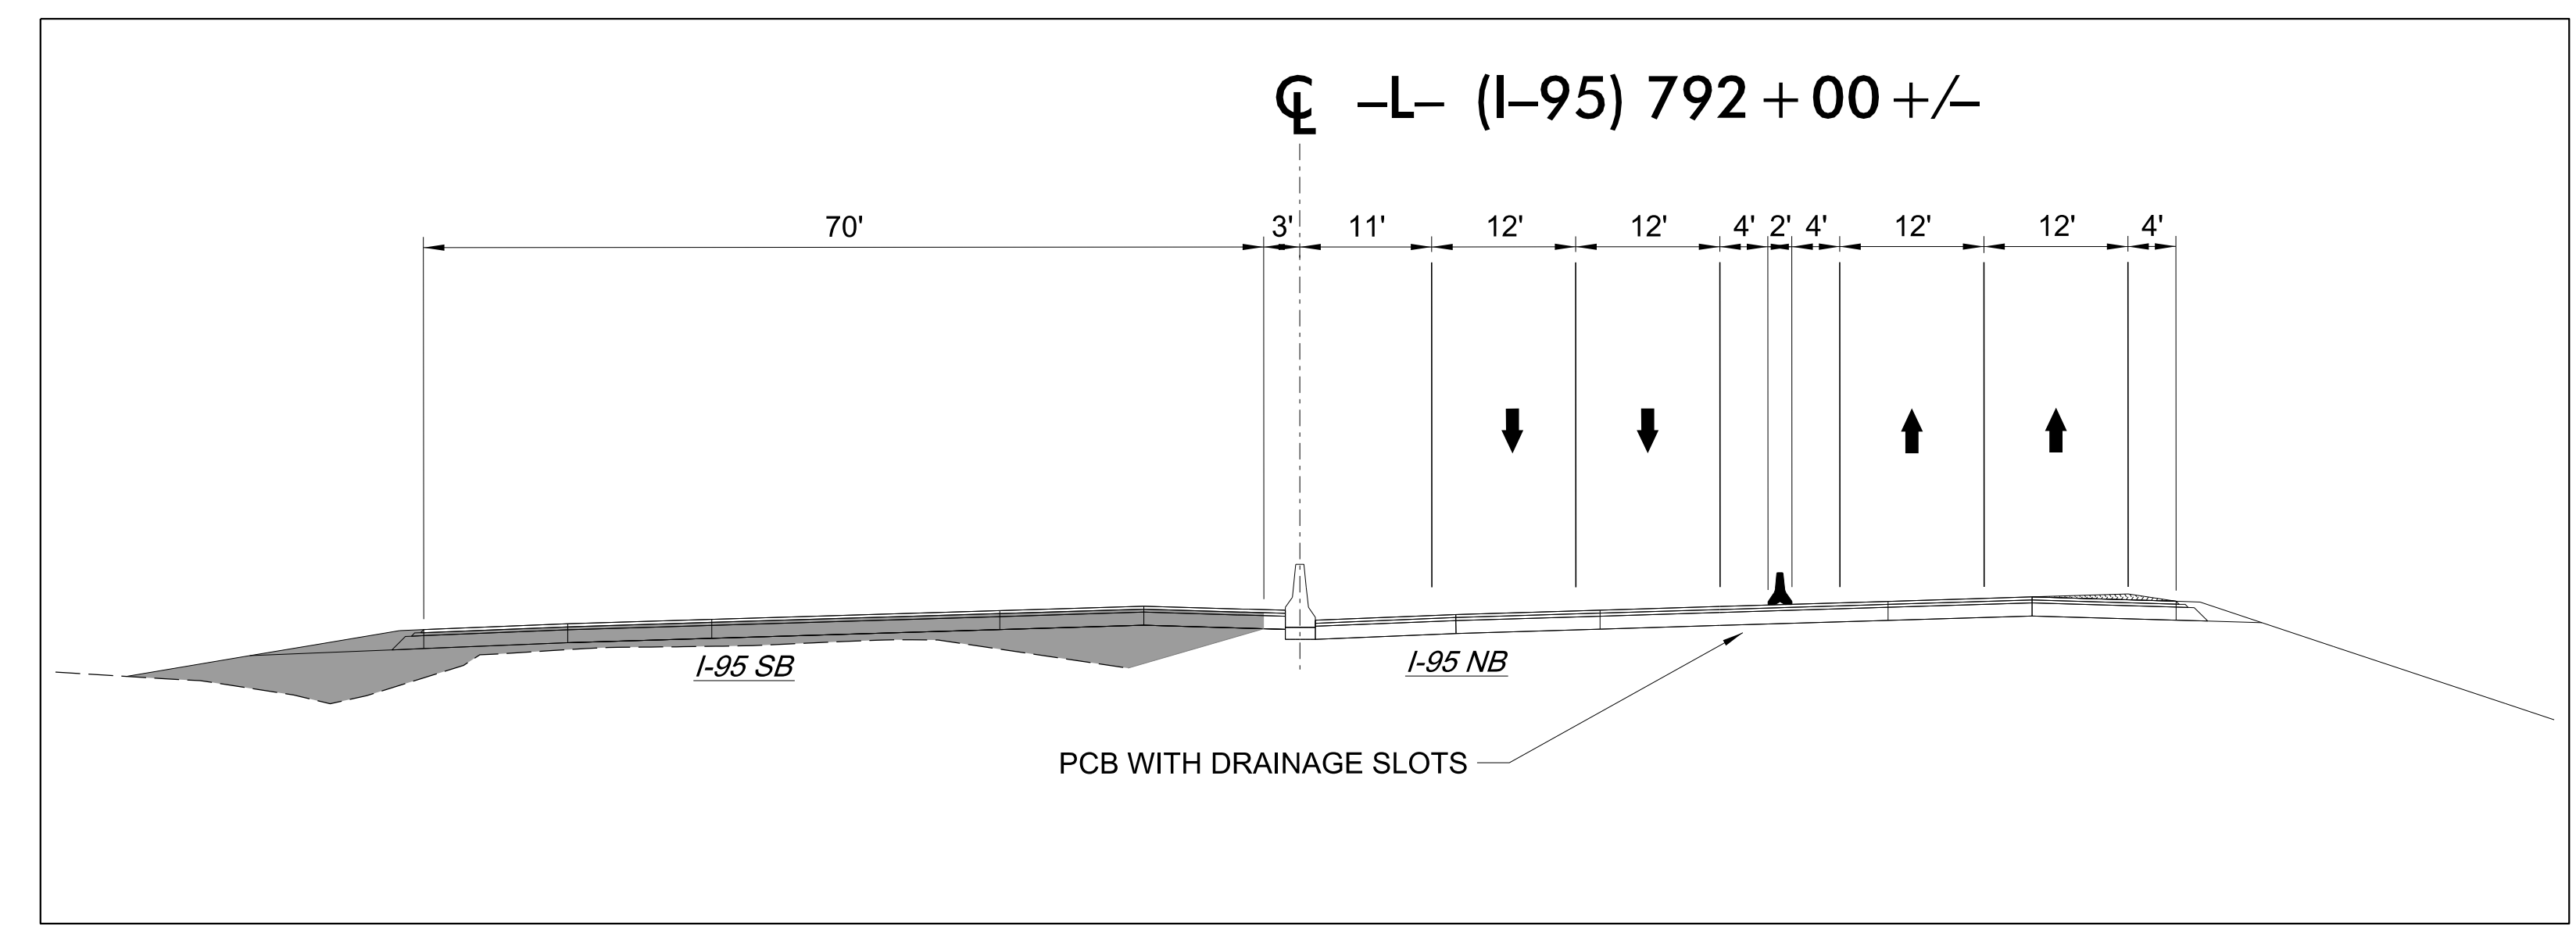


4/19/2022
 U:\Traffic\Transportation Management Plan\TCP\PLAN SHEETS\I-5987B_TMP-273_PHASE 4.dgn
 angood

Stantec Consulting Services Inc.
 801 Jones Franklin Road
 Suite 300
 Raleigh, NC 27606
 Tel. 919.851.6866
 Fax. 919.851.7024
 www.stantec.com
 License No. F-0672

4/29/2022

DOCUMENT NOT CONSIDERED FINAL
 UNLESS ALL SIGNATURES COMPLETED

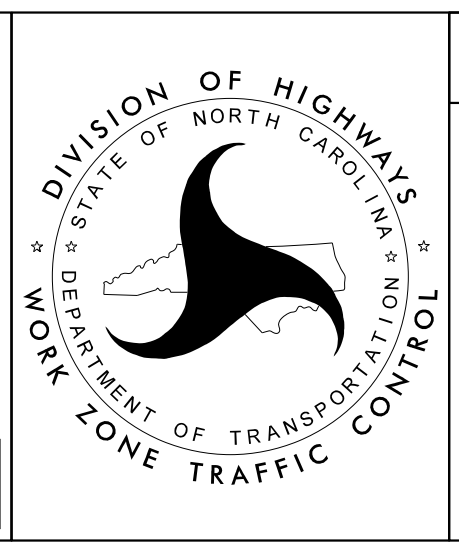

SECTION 2

-L- I-95
 PHASE IV