
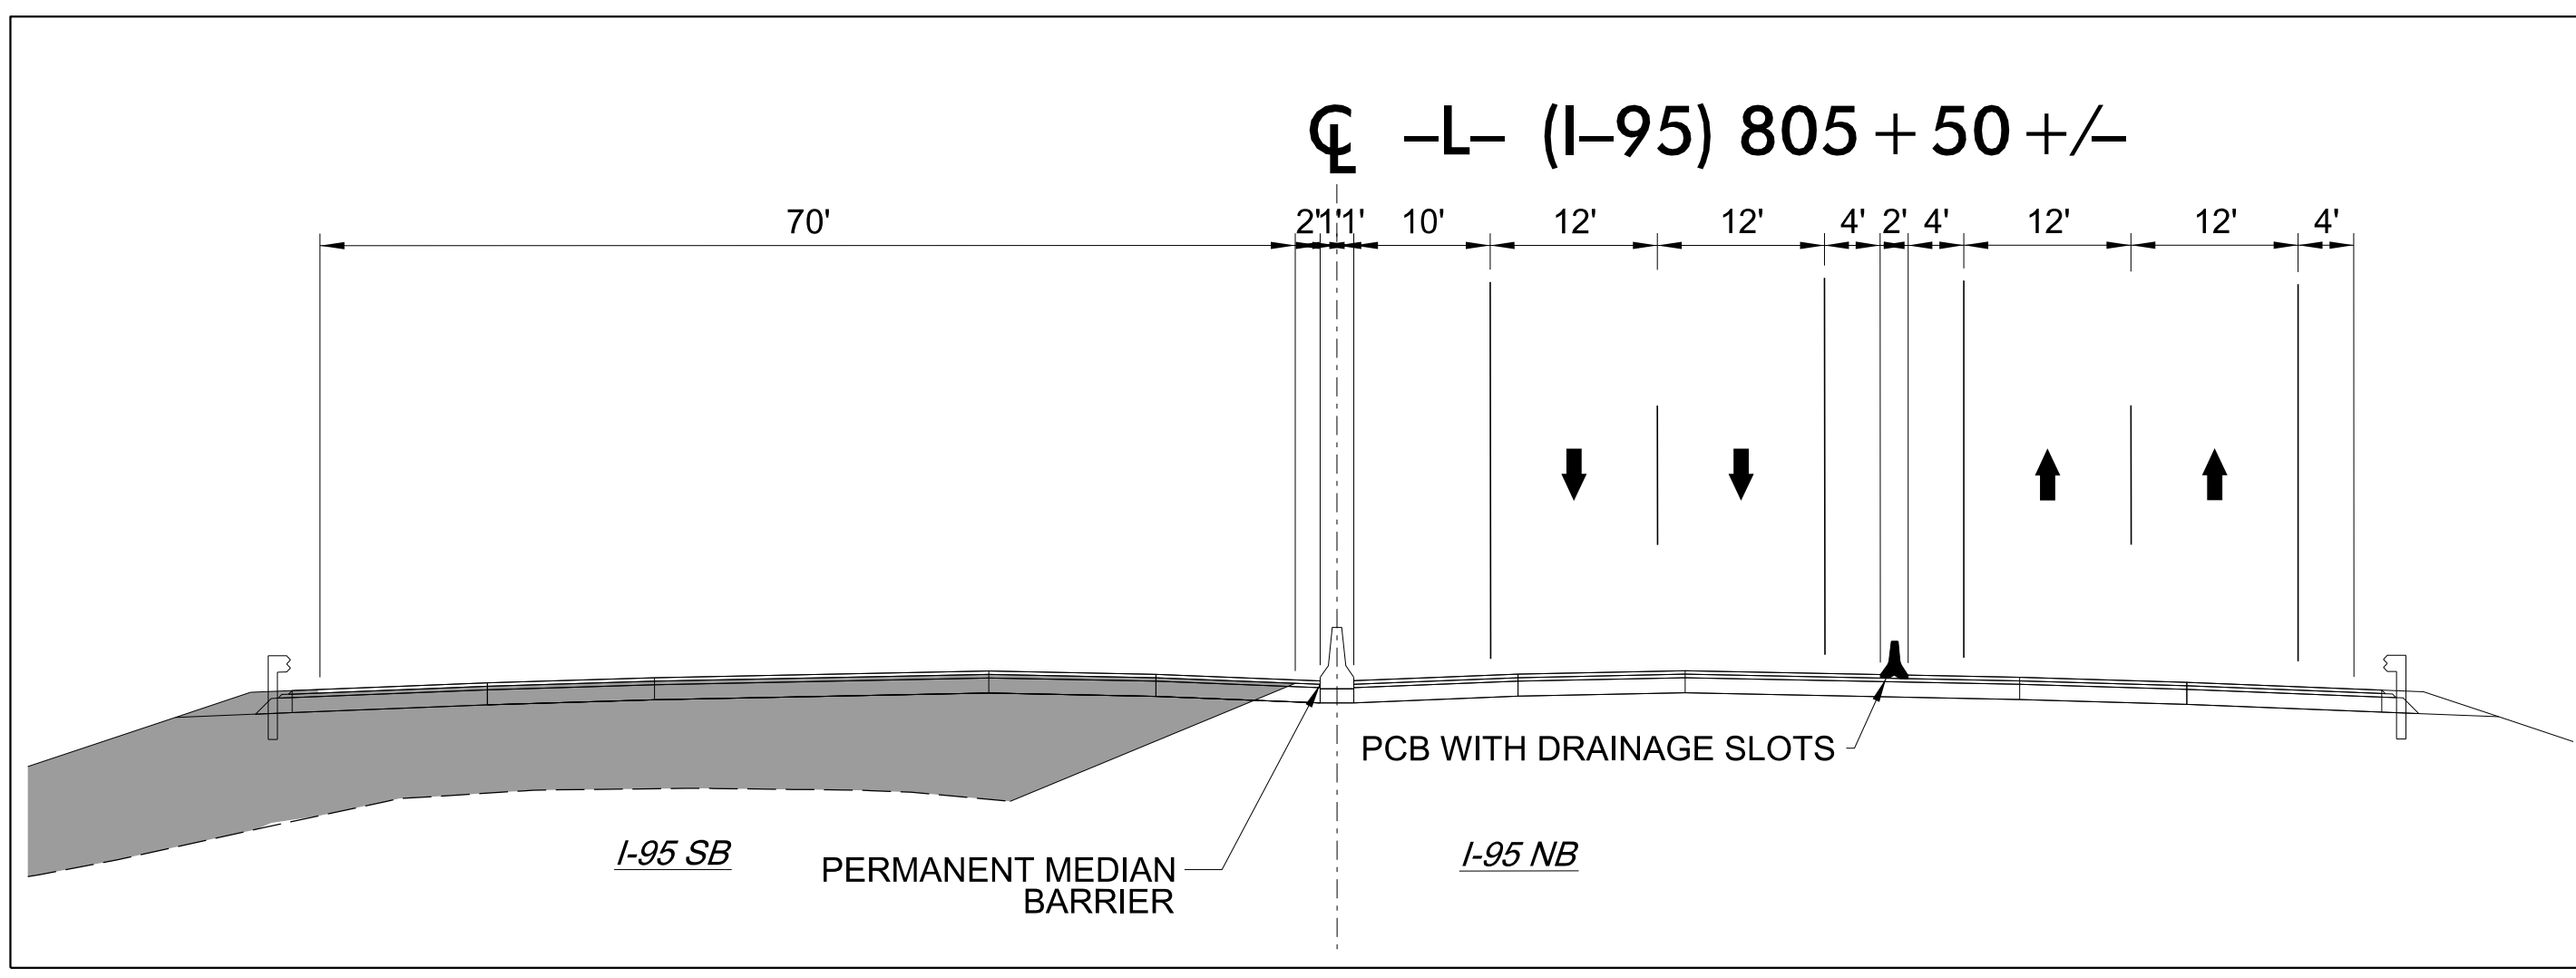
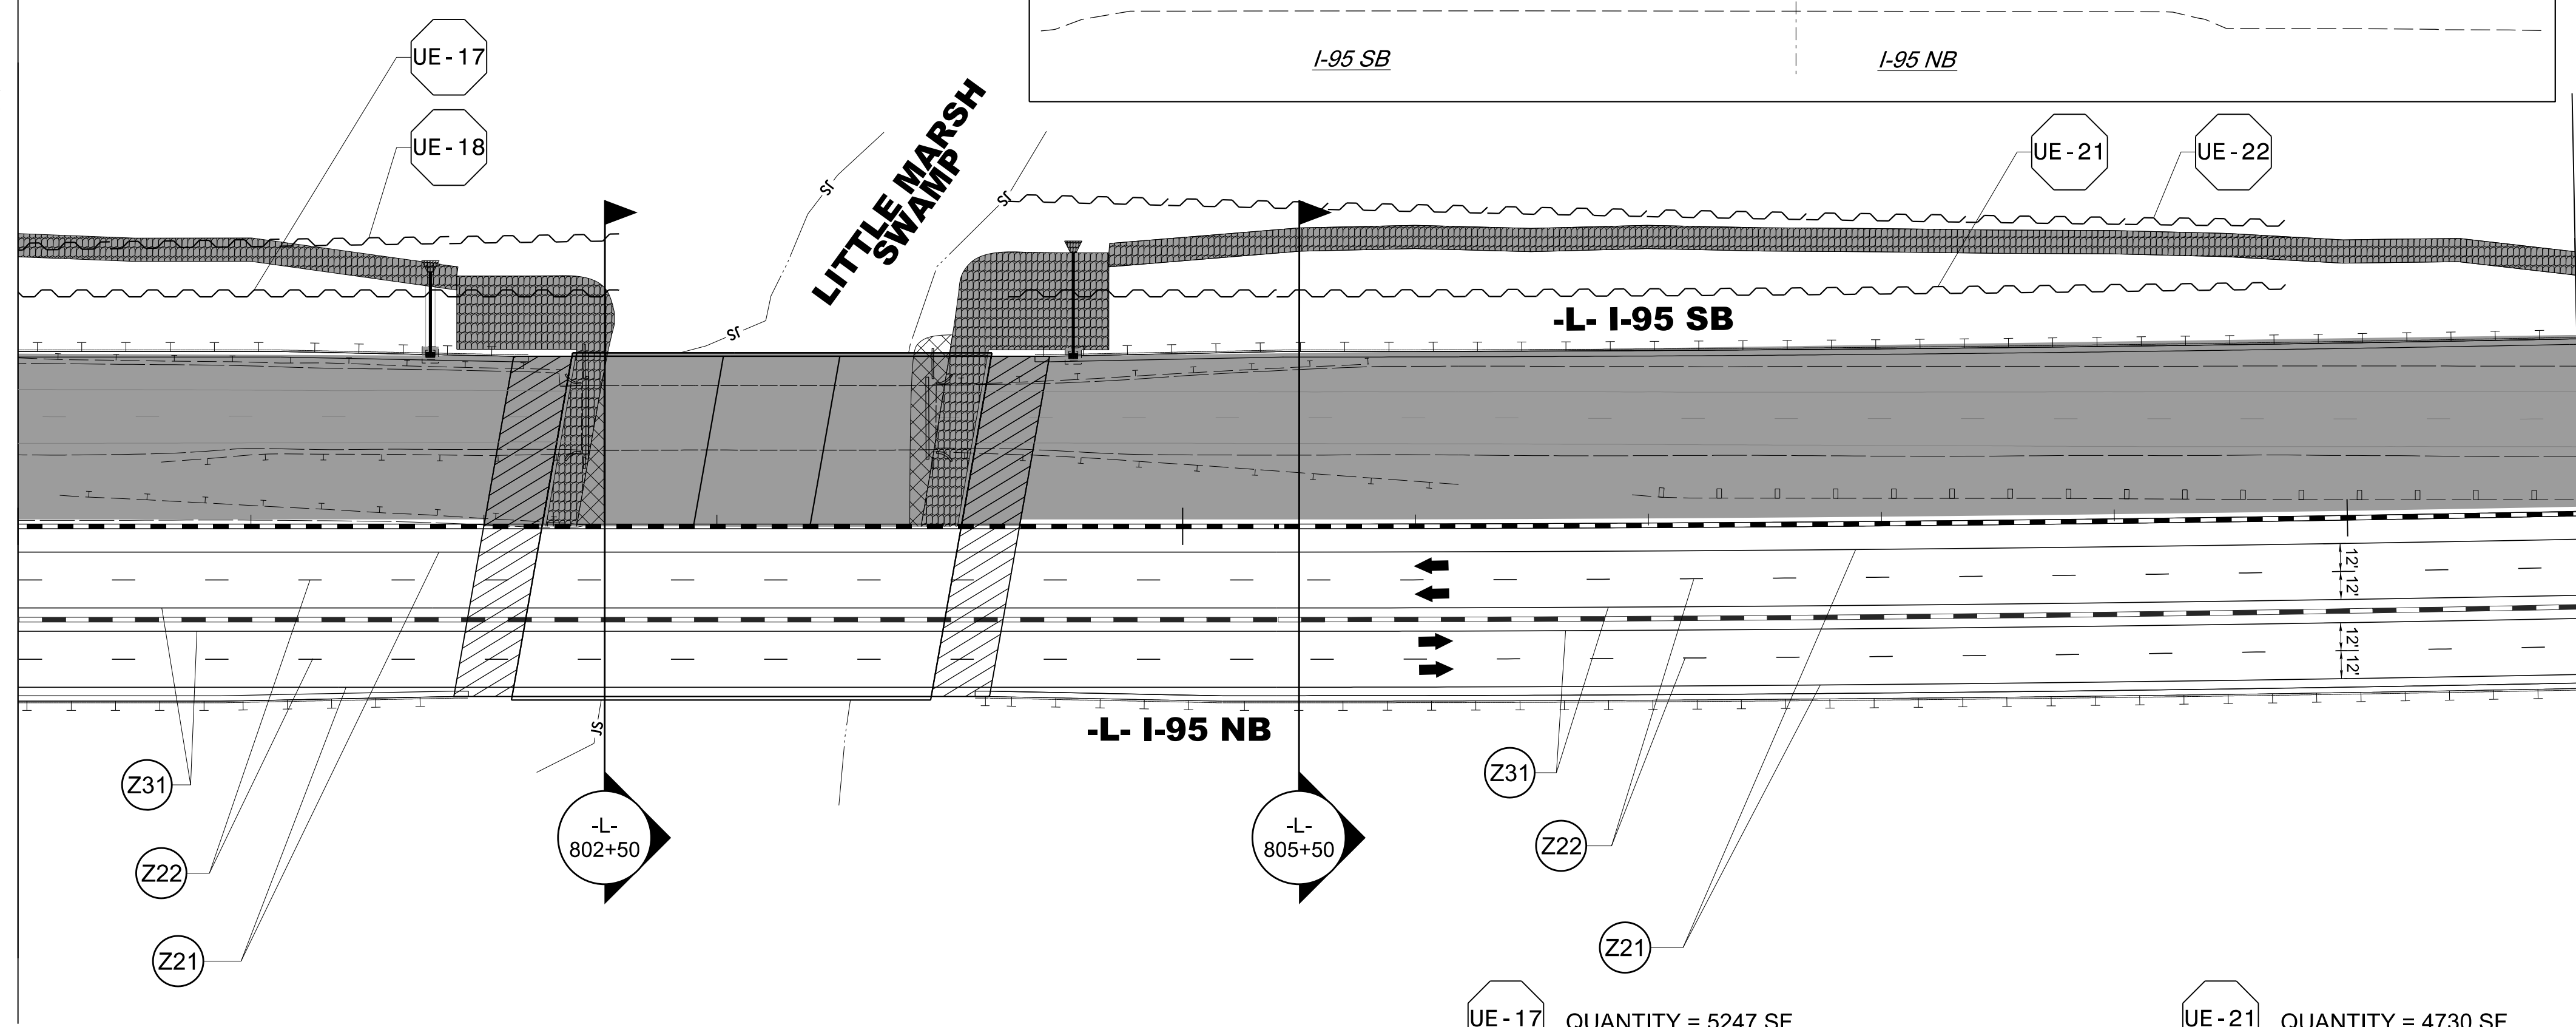


008
MATCHLINE -L- STA. 800 + 00 SEE SHEET TMP-273

MATCHLINE -L- STA. 811 + 00 SEE SHEET TMP-275

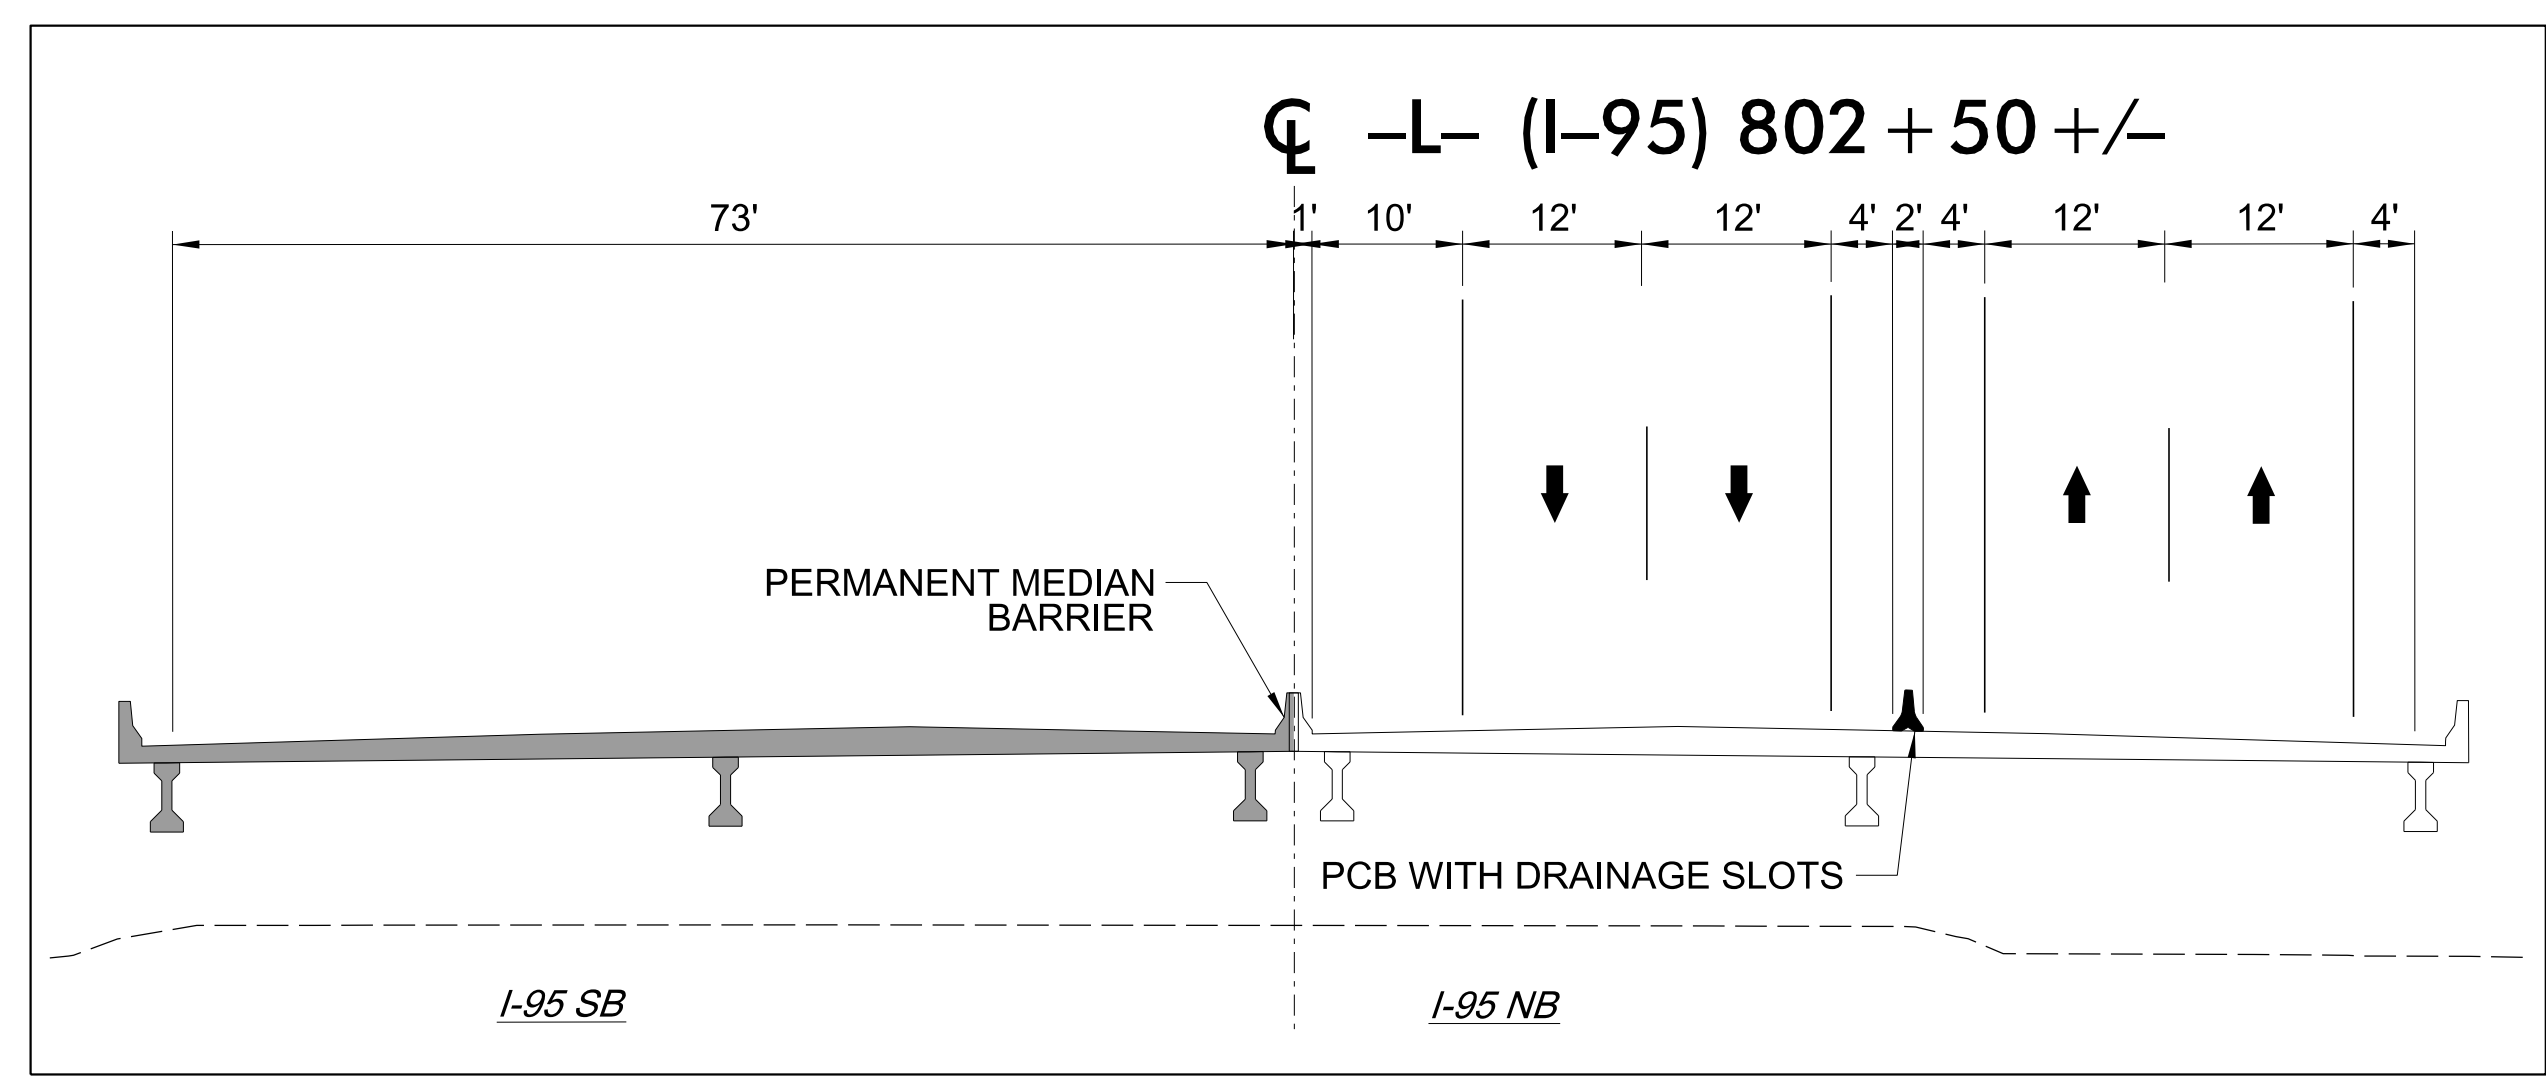

- UE-17** QUANTITY = 5247 SF
 TEMPORARY SHORING ON -L- FROM 796+75+/- (100.0'LT) TO 802+58+/- (100.0'LT) (SEE SHEET TMP-2TS17 FOR TEMPORARY SHORING NOTES)
- UE-18** QUANTITY = 4489 SF
 TEMPORARY SHORING ON -L- FROM 796+75+/- (115.0'LT) TO 802+58+/- (130.0'LT) (SEE SHEET TMP-2TS17 FOR TEMPORARY SHORING NOTES)
- UE-21** QUANTITY = 4730 SF
 TEMPORARY SHORING ON -L- FROM 804+25+/- (100.0'LT) TO 809+75+/- (100.0'LT) (SEE SHEET TMP-2TS18 FOR TEMPORARY SHORING NOTES)
- UE-22** QUANTITY = 4510 SF
 TEMPORARY SHORING ON -L- FROM 804+25+/- (141.0'LT) TO 809+75+/- (127.0'LT) (SEE SHEET TMP-2TS18 FOR TEMPORARY SHORING NOTES)

4/19/2022
 U:\Traffic\Transportation Management Plan\TCP\PLAN SHEETS\I-5987B_TMP-274_PHASE 4.dgn
 angood

<p>Stantec Consulting Services Inc. 801 Jones Franklin Road Suite 300 Raleigh, NC 27606 Tel. 919.851.6866 Fax. 919.851.7024 www.stantec.com License No. F-0672</p>	<p>4/29/2022</p>		SECTION 2
			-L- I-95 PHASE IV

**DOCUMENT NOT CONSIDERED FINAL
 UNLESS ALL SIGNATURES COMPLETED**