



MATCHLINE -L- STA. 777 + 00 SEE SHEET TMP-285

MATCHLINE -L- STA. 789 + 00 SEE SHEET TMP-287

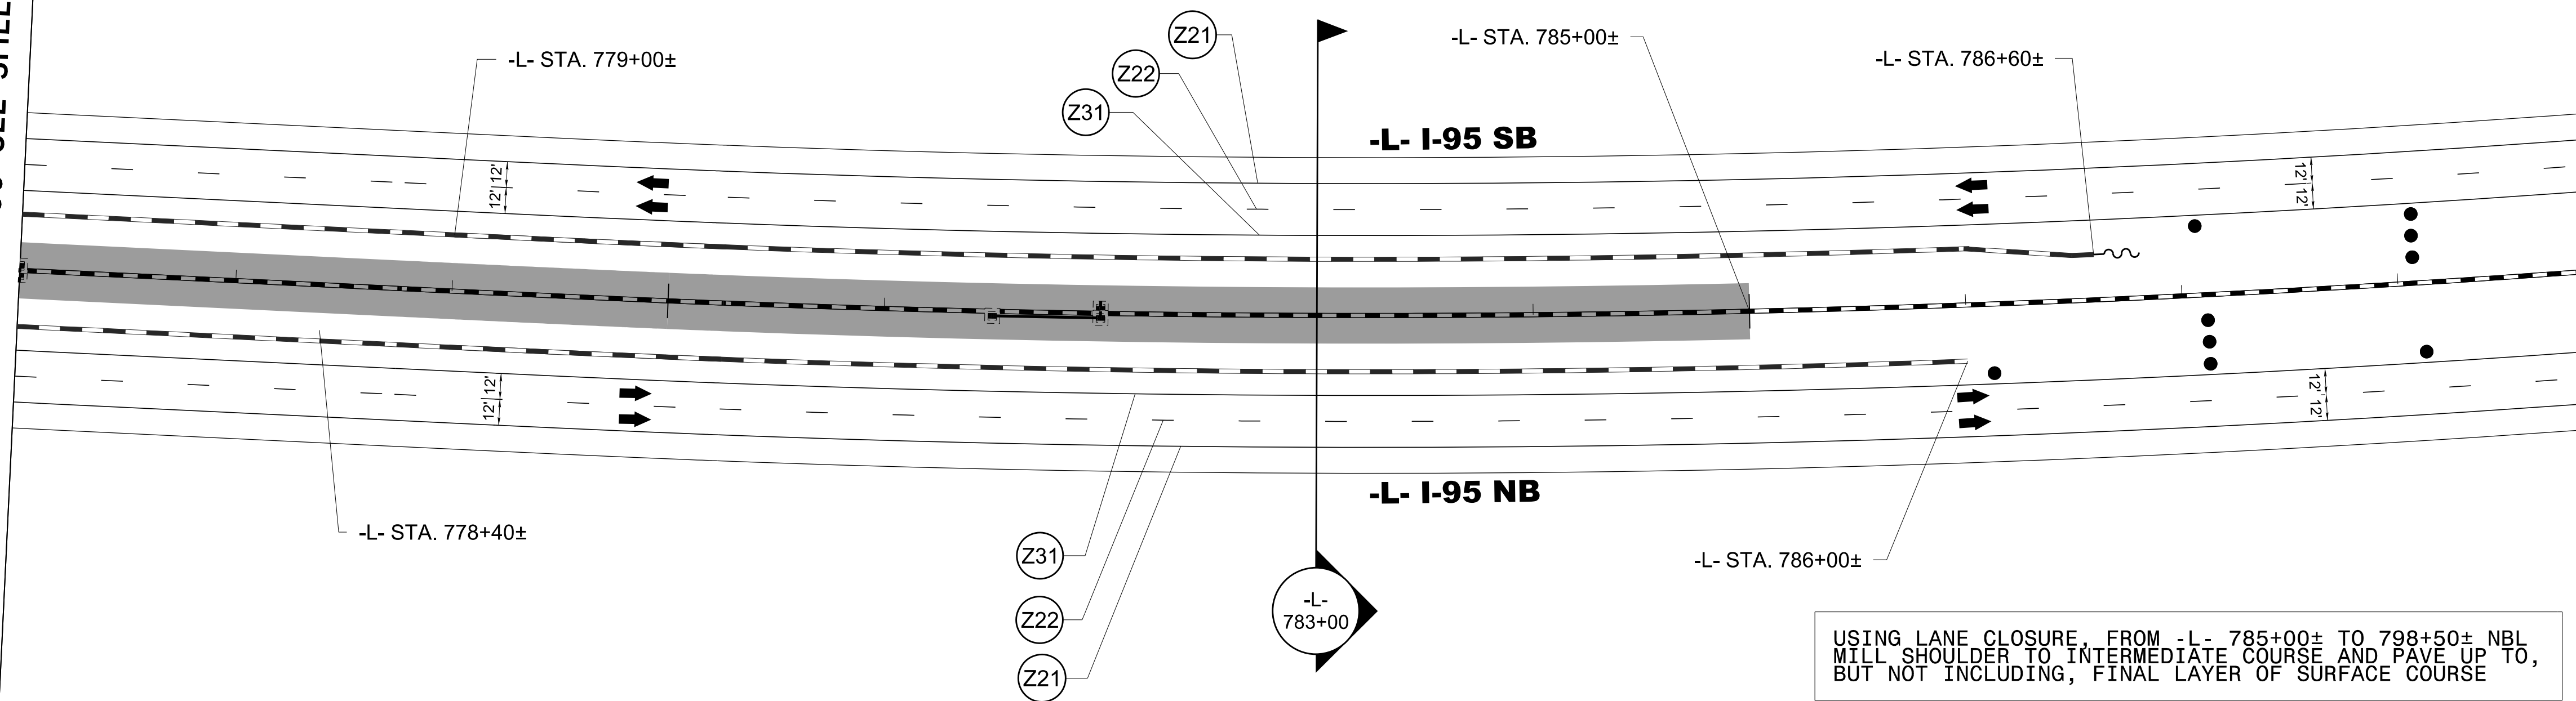

USING LANE CLOSURE, FROM -L- 785+00± TO 788+50± NBL MILL SHOULDER TO INTERMEDIATE COURSE AND PAVE UP TO, BUT NOT INCLUDING, FINAL LAYER OF SURFACE COURSE

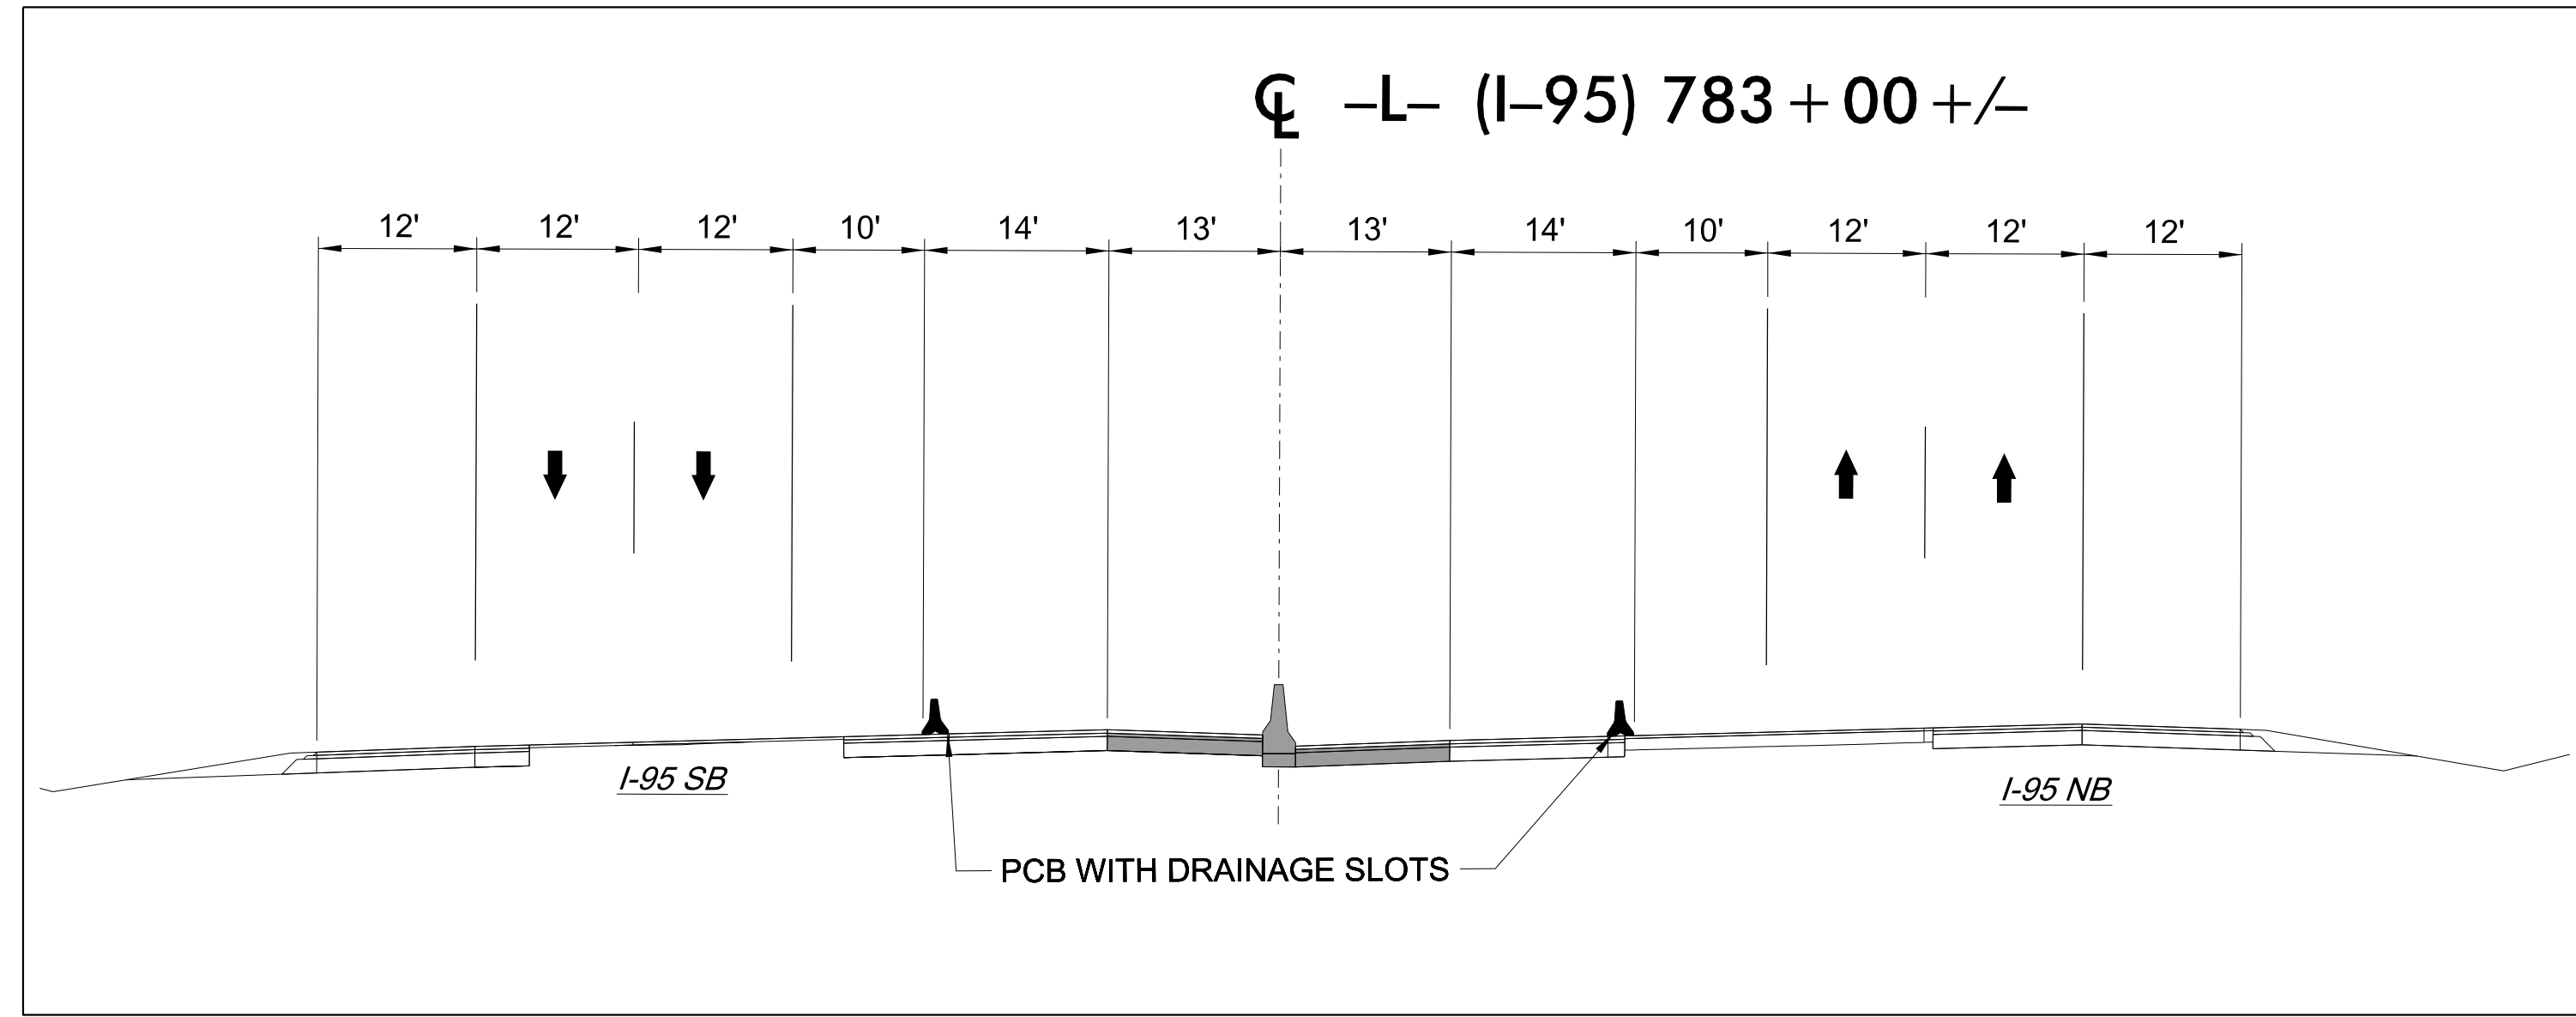


4/19/2022
U:\Traffic\Transportation Management\Plan\TCP\PLAN SHEETS\I-5987B_TMP-286_PHASE 5.dgn
angood

Stantec
Stantec Consulting Services Inc.
801 Jones Franklin Road
Suite 300
Raleigh, NC 27606
Tel. 919.851.6866
Fax. 919.851.7024
www.stantec.com
License No. F-0672

DocuSigned by:
J.W. Woolard
4/29/2022

**DOCUMENT NOT CONSIDERED FINAL
UNLESS ALL SIGNATURES COMPLETED**

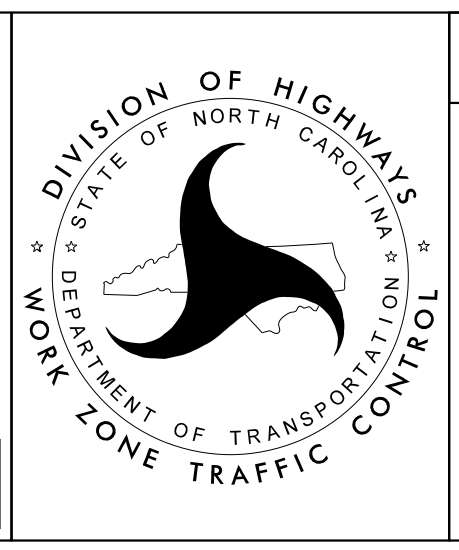

SECTION 2

-L- I-95
PHASE V