



TIP NO. I-5987B	SHEET NO. SIGN-5
APPROVED: <i>Kit A. Persiani</i> <small>91010E8B2CC846F</small>	
DATE: 4/28/2022	
SEAL 	
DOCUMENT NOT CONSIDERED FINAL UNLESS ALL SIGNATURES COMPLETED	
CDM Smith	CDM Smith Inc. 5400 Glenwood Avenue Suite 400 Raleigh, NC 27612-3228 NC COA No. F-1255

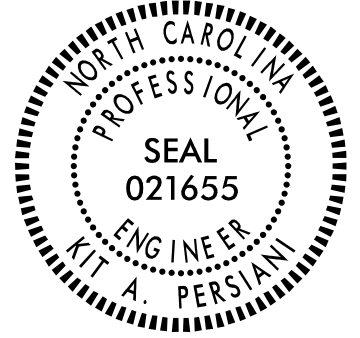

MATCHLINE -L- STA. 505 + 00.00 SEE SHEET SIGN-6

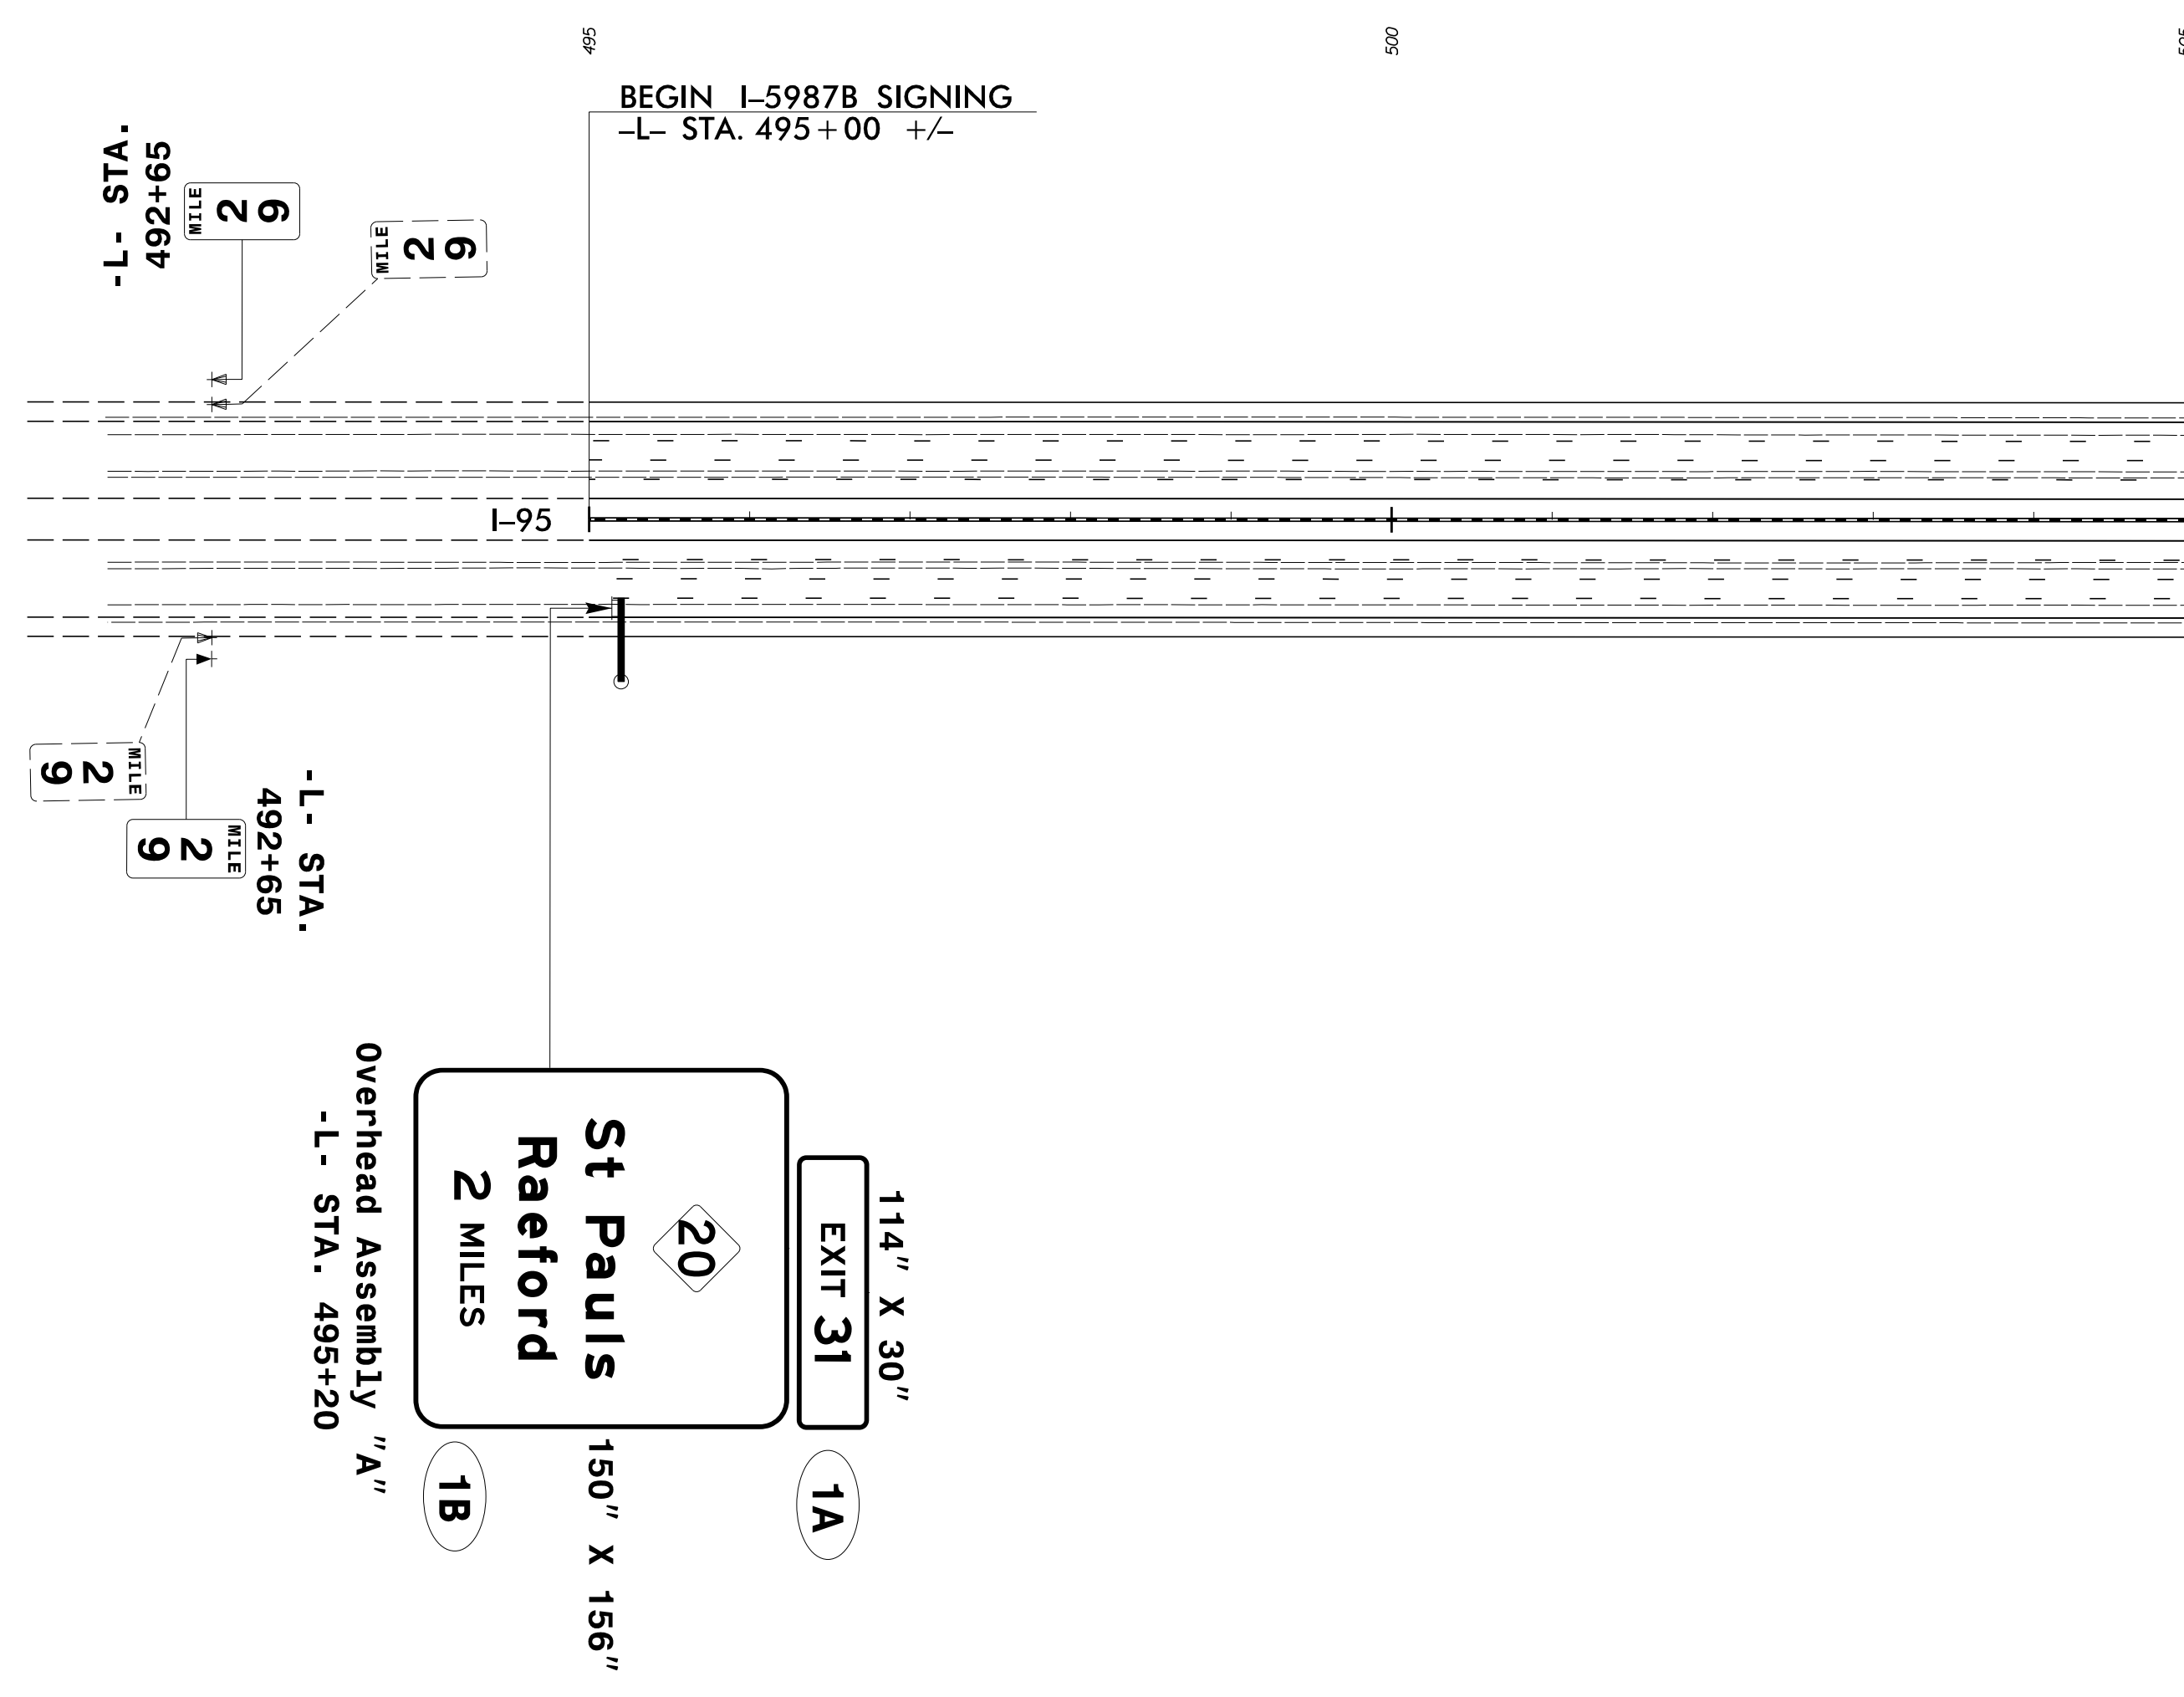

SEE PROJECT NOTE 1 FOR ALL EXISTING SIGN SYSTEMS THIS SHEET UNLESS OTHERWISE NOTED

EXISTING & PROPOSED SIGNS

04/01/22 p:\schsmith\02-pw.bentley.com\pw_pl\Documents\17240\258788\10 Transportation\04 Client Folder Structure\I-5987B\Traffic\Signing\CADD\I-5987B_sign_05.dgn User:FERSTANIK