


03/29/22
p:\cdmsmith-az02-pw.bentley.com\PW_PL\Documents\17240\258788\10 Transportation\04 Client Folder-Structure\CADD\Signing\CADD\I-5987B-sign_23.dgn
User:FERSTANIK

MATCHLINE -L- STA. 892 + 00.00 SEE SHEET SIGN-22

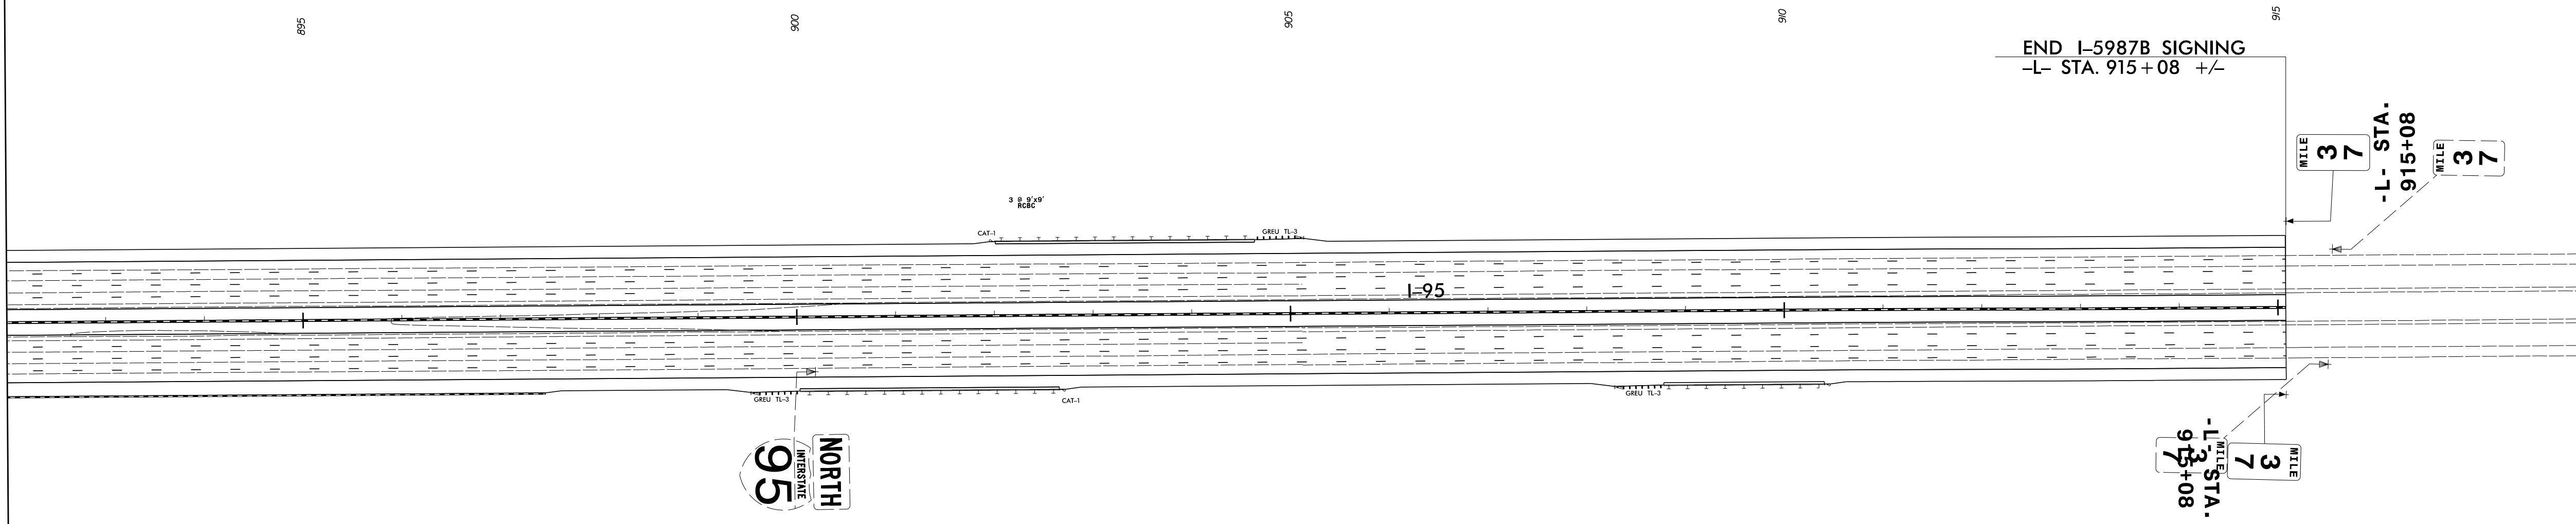

TIP NO. I-5987B	SHEET NO. SIGN-23
APPROVED: <i>K. A. Persiani</i> 91010E82C844F	
DATE: 4/28/2022	
SEAL 	
DOCUMENT NOT CONSIDERED FINAL UNLESS ALL SIGNATURES COMPLETED	
CDM Smith	CDM Smith Inc. 5400 Glenwood Avenue Suite 400 Raleigh, NC 27612-3228 NC COA No. F-1255

SEE PROJECT NOTE 1 FOR ALL EXISTING SIGN SYSTEMS THIS SHEET UNLESS OTHERWISE NOTED

EXISTING & PROPOSED SIGNS