


3/31/2022
C:\projects\NCDOT\1-5987B\Traffic\Signing\CADD\Signing Layout Plans\1-5987B_sign_26.dgn
User:mlowery

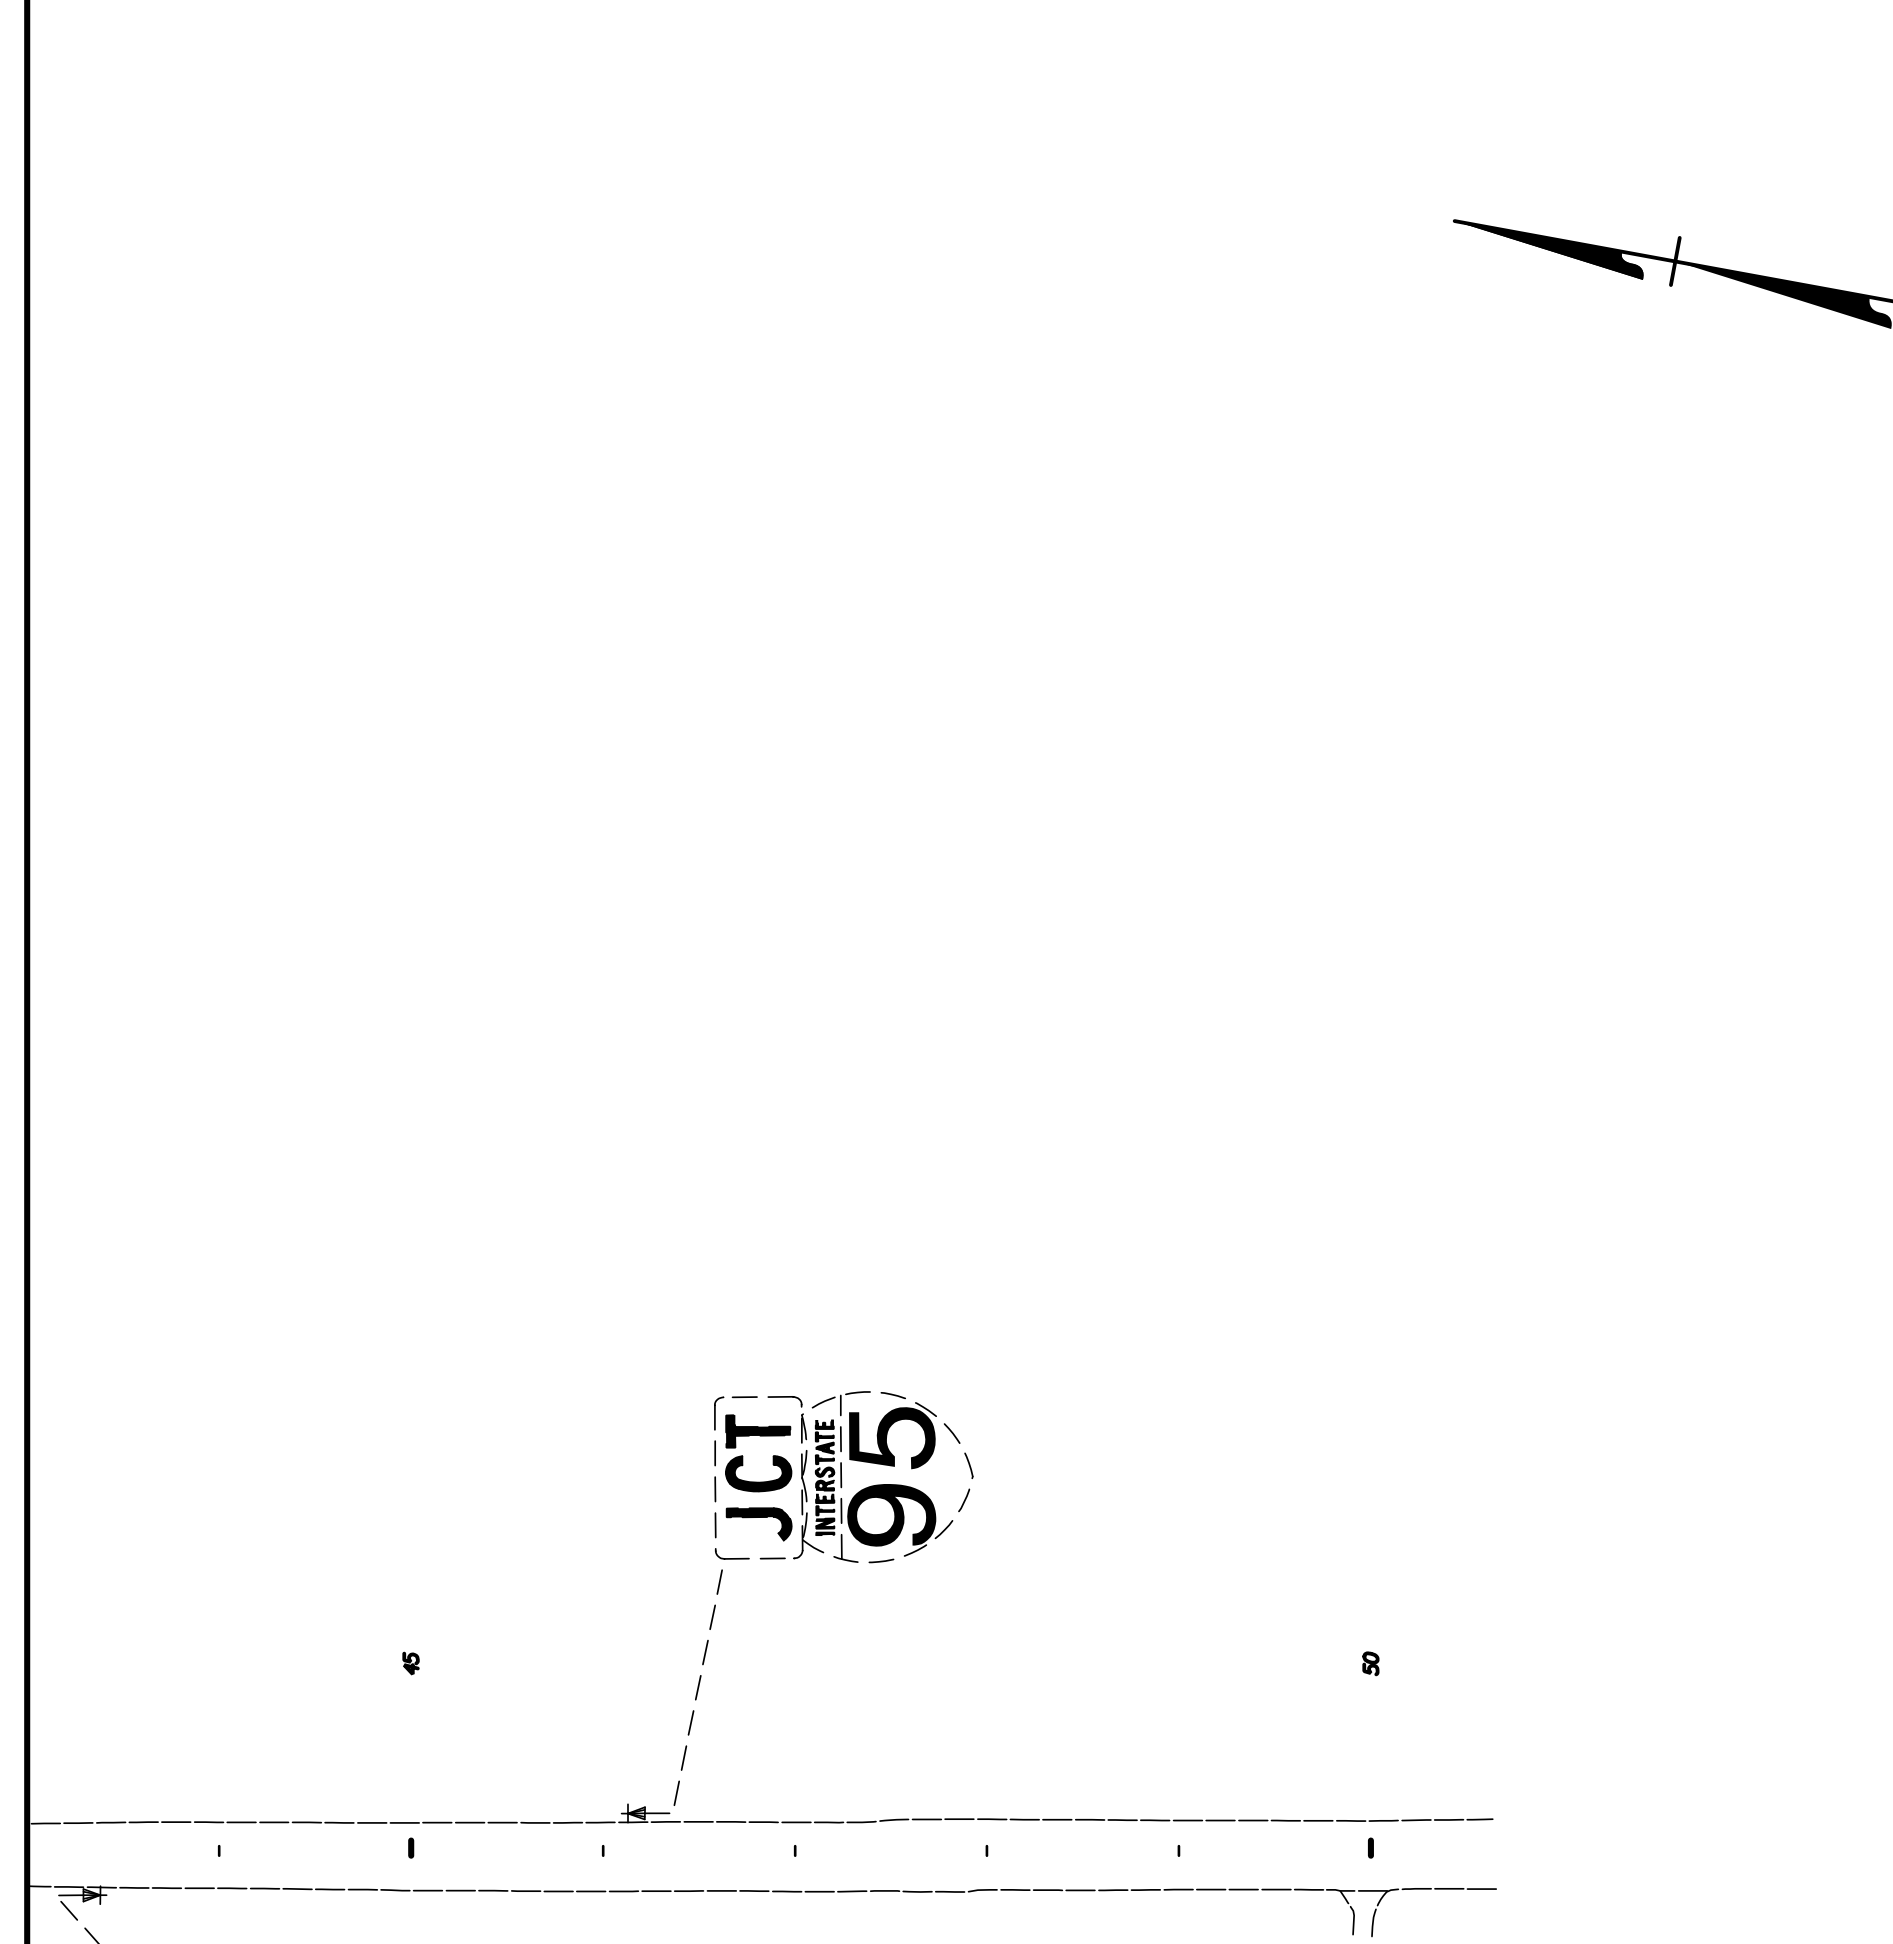

MATCHLINE -YIB- STA. 16 + 00.00 SEE SHEETS NO. SIGN-14A & SIGN-14B

MATCHLINE -YIB- STA. 43 + 00.00 SEE SHEETS NO. SIGN-14A & SIGN-14B



EXISTING & PROPOSED SIGNS

TIP NO. I-5987B	SHEET NO. SIGN-26
APPROVED: <i>Clinton T. Register</i> <small>DocuSigned by: Clinton T. Register 8DAF86C8842E4F8</small>	
DATE: 4/28/2022	
SEAL 	
DOCUMENT NOT CONSIDERED FINAL UNLESS ALL SIGNATURES COMPLETED	
TGS ENGINEERS 706 HILLSBOROUGH STREET (SUITE 200) RALEIGH, NC 27603 PH: (919) 773-8887 CORP. LICENSE NO.: C-0275	