




03/29/22  
p:\cdsmith\th-az02-pw.bentley.com\PW\_PL\Documents\17240\258788\10 Transportation\04 Client Folder-Structure\1-5987B\Traffic\Signing\CADD\1-5987B-sign-28.dgn  
User: PERSIANIK

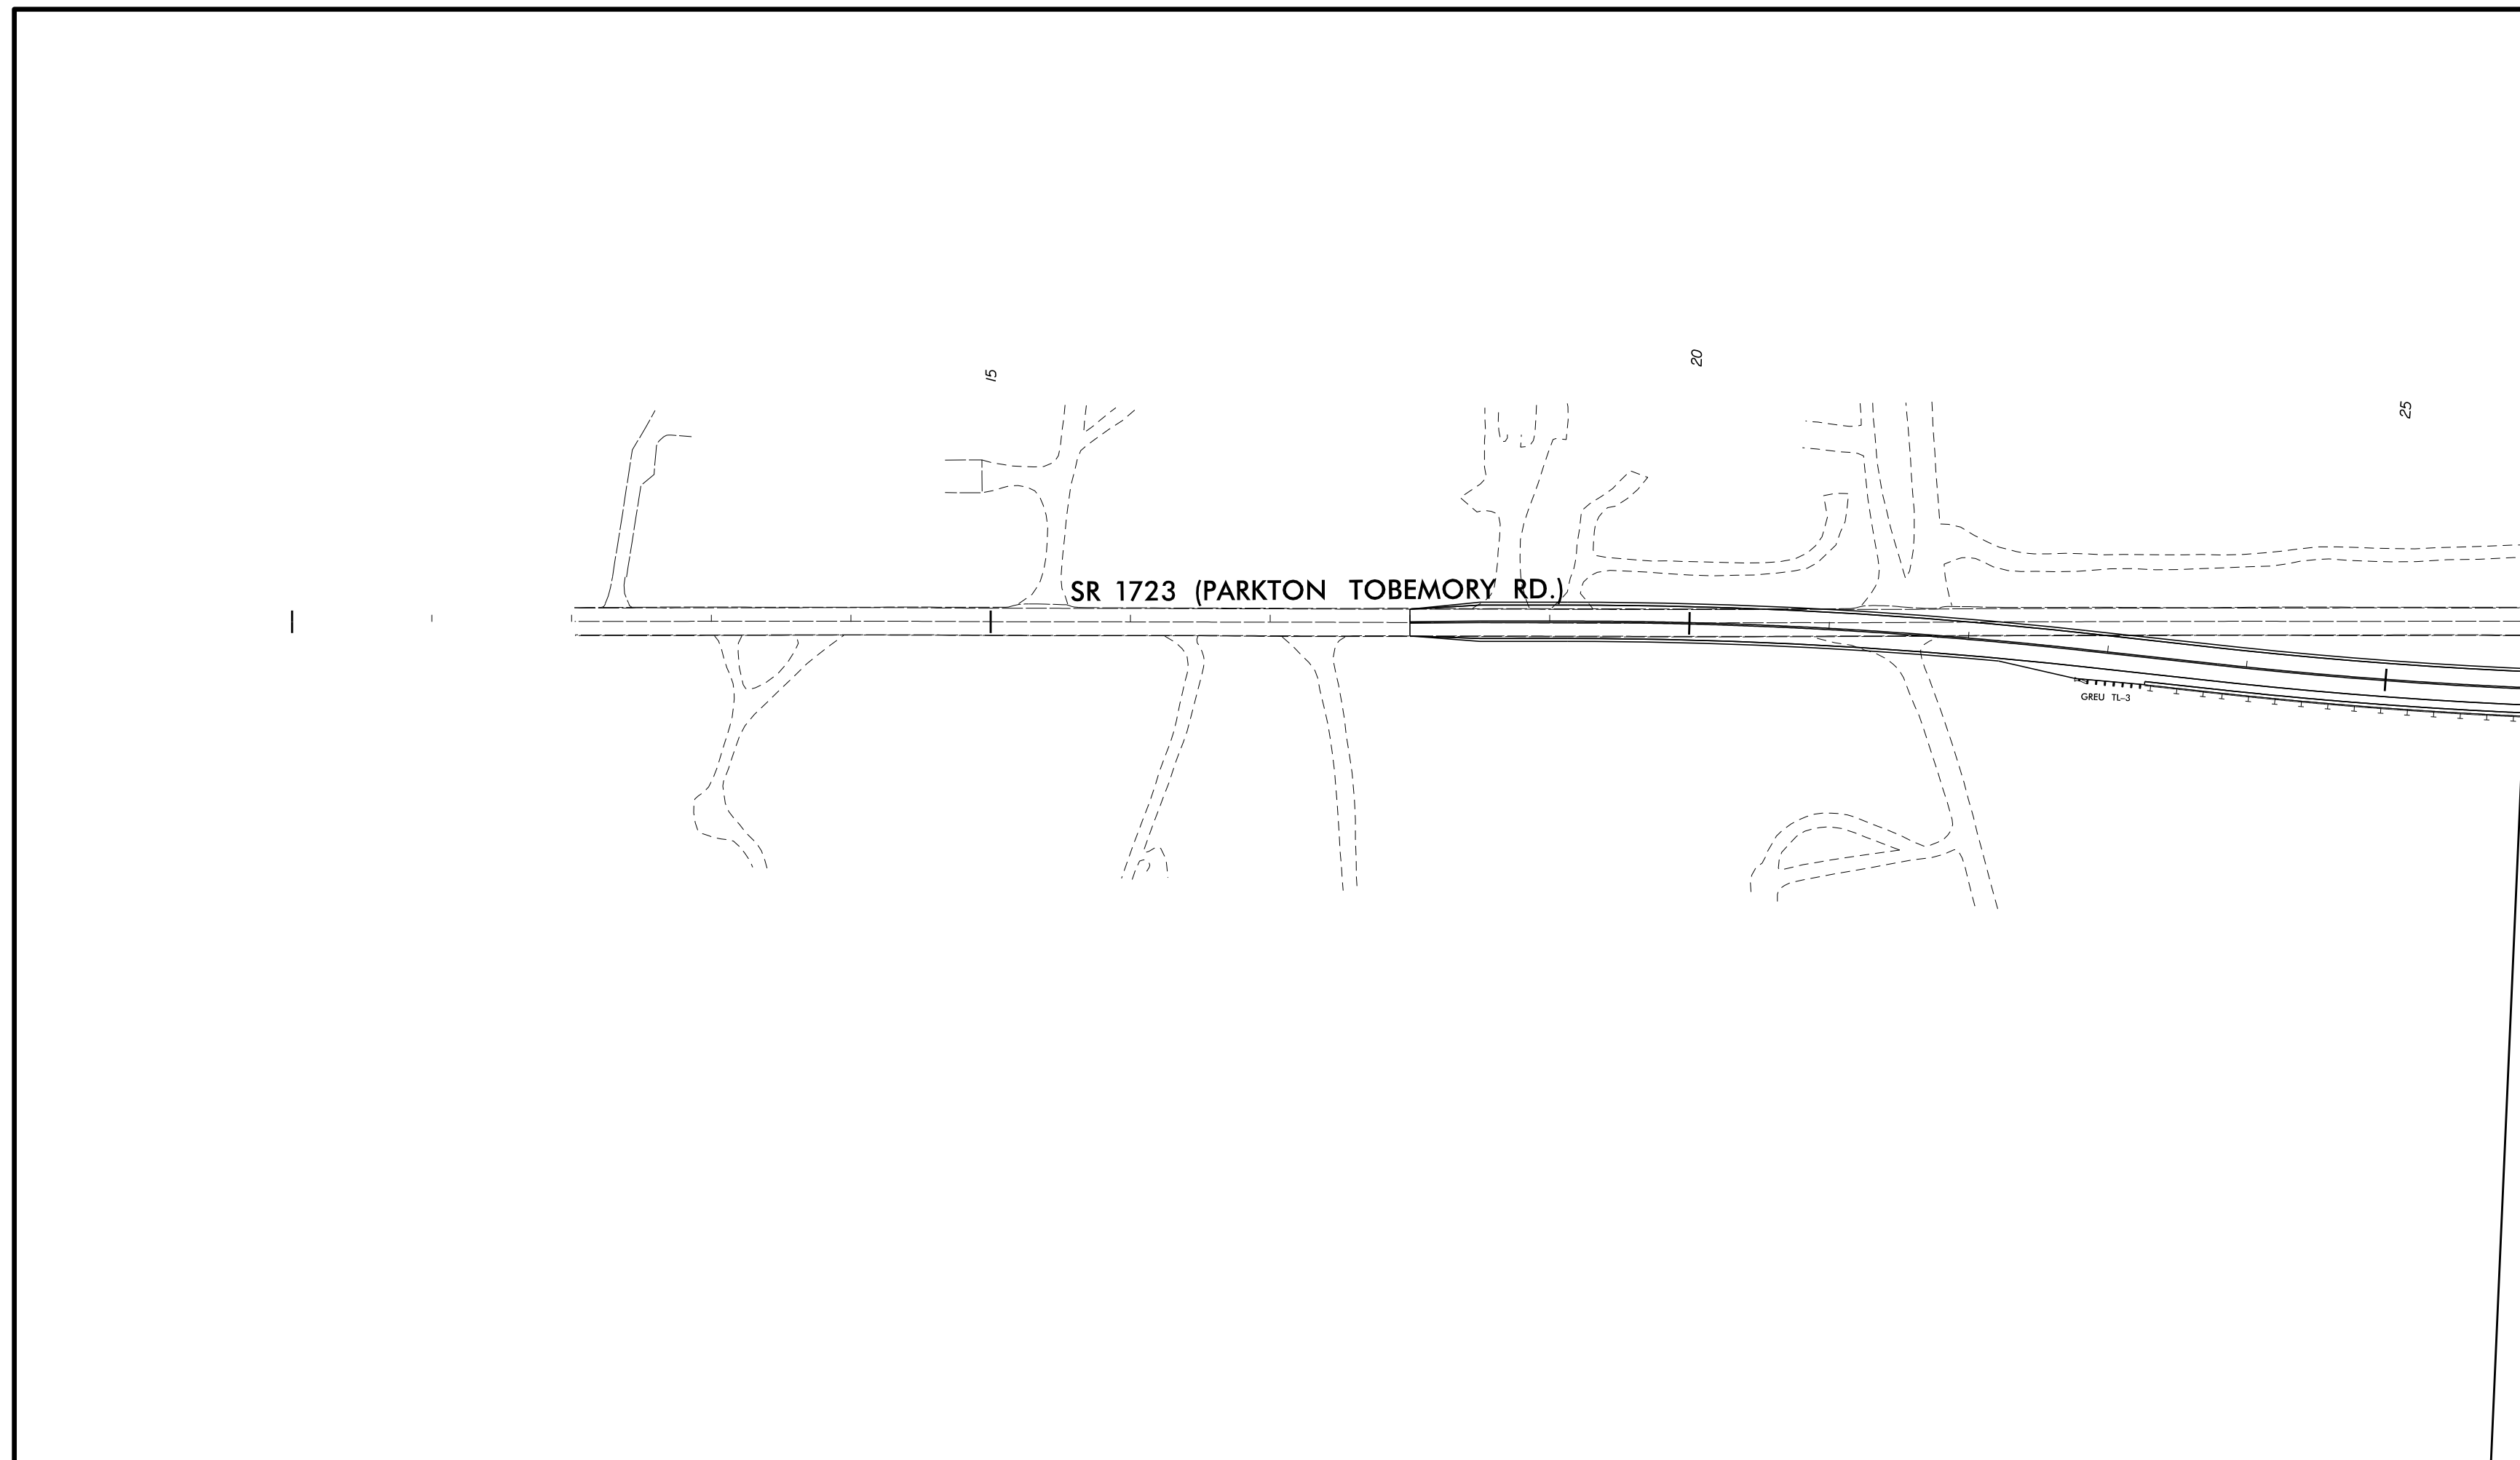

MATCHLINE -Y7- STA. 26 + 00.00 SEE SHEET SIGN-22

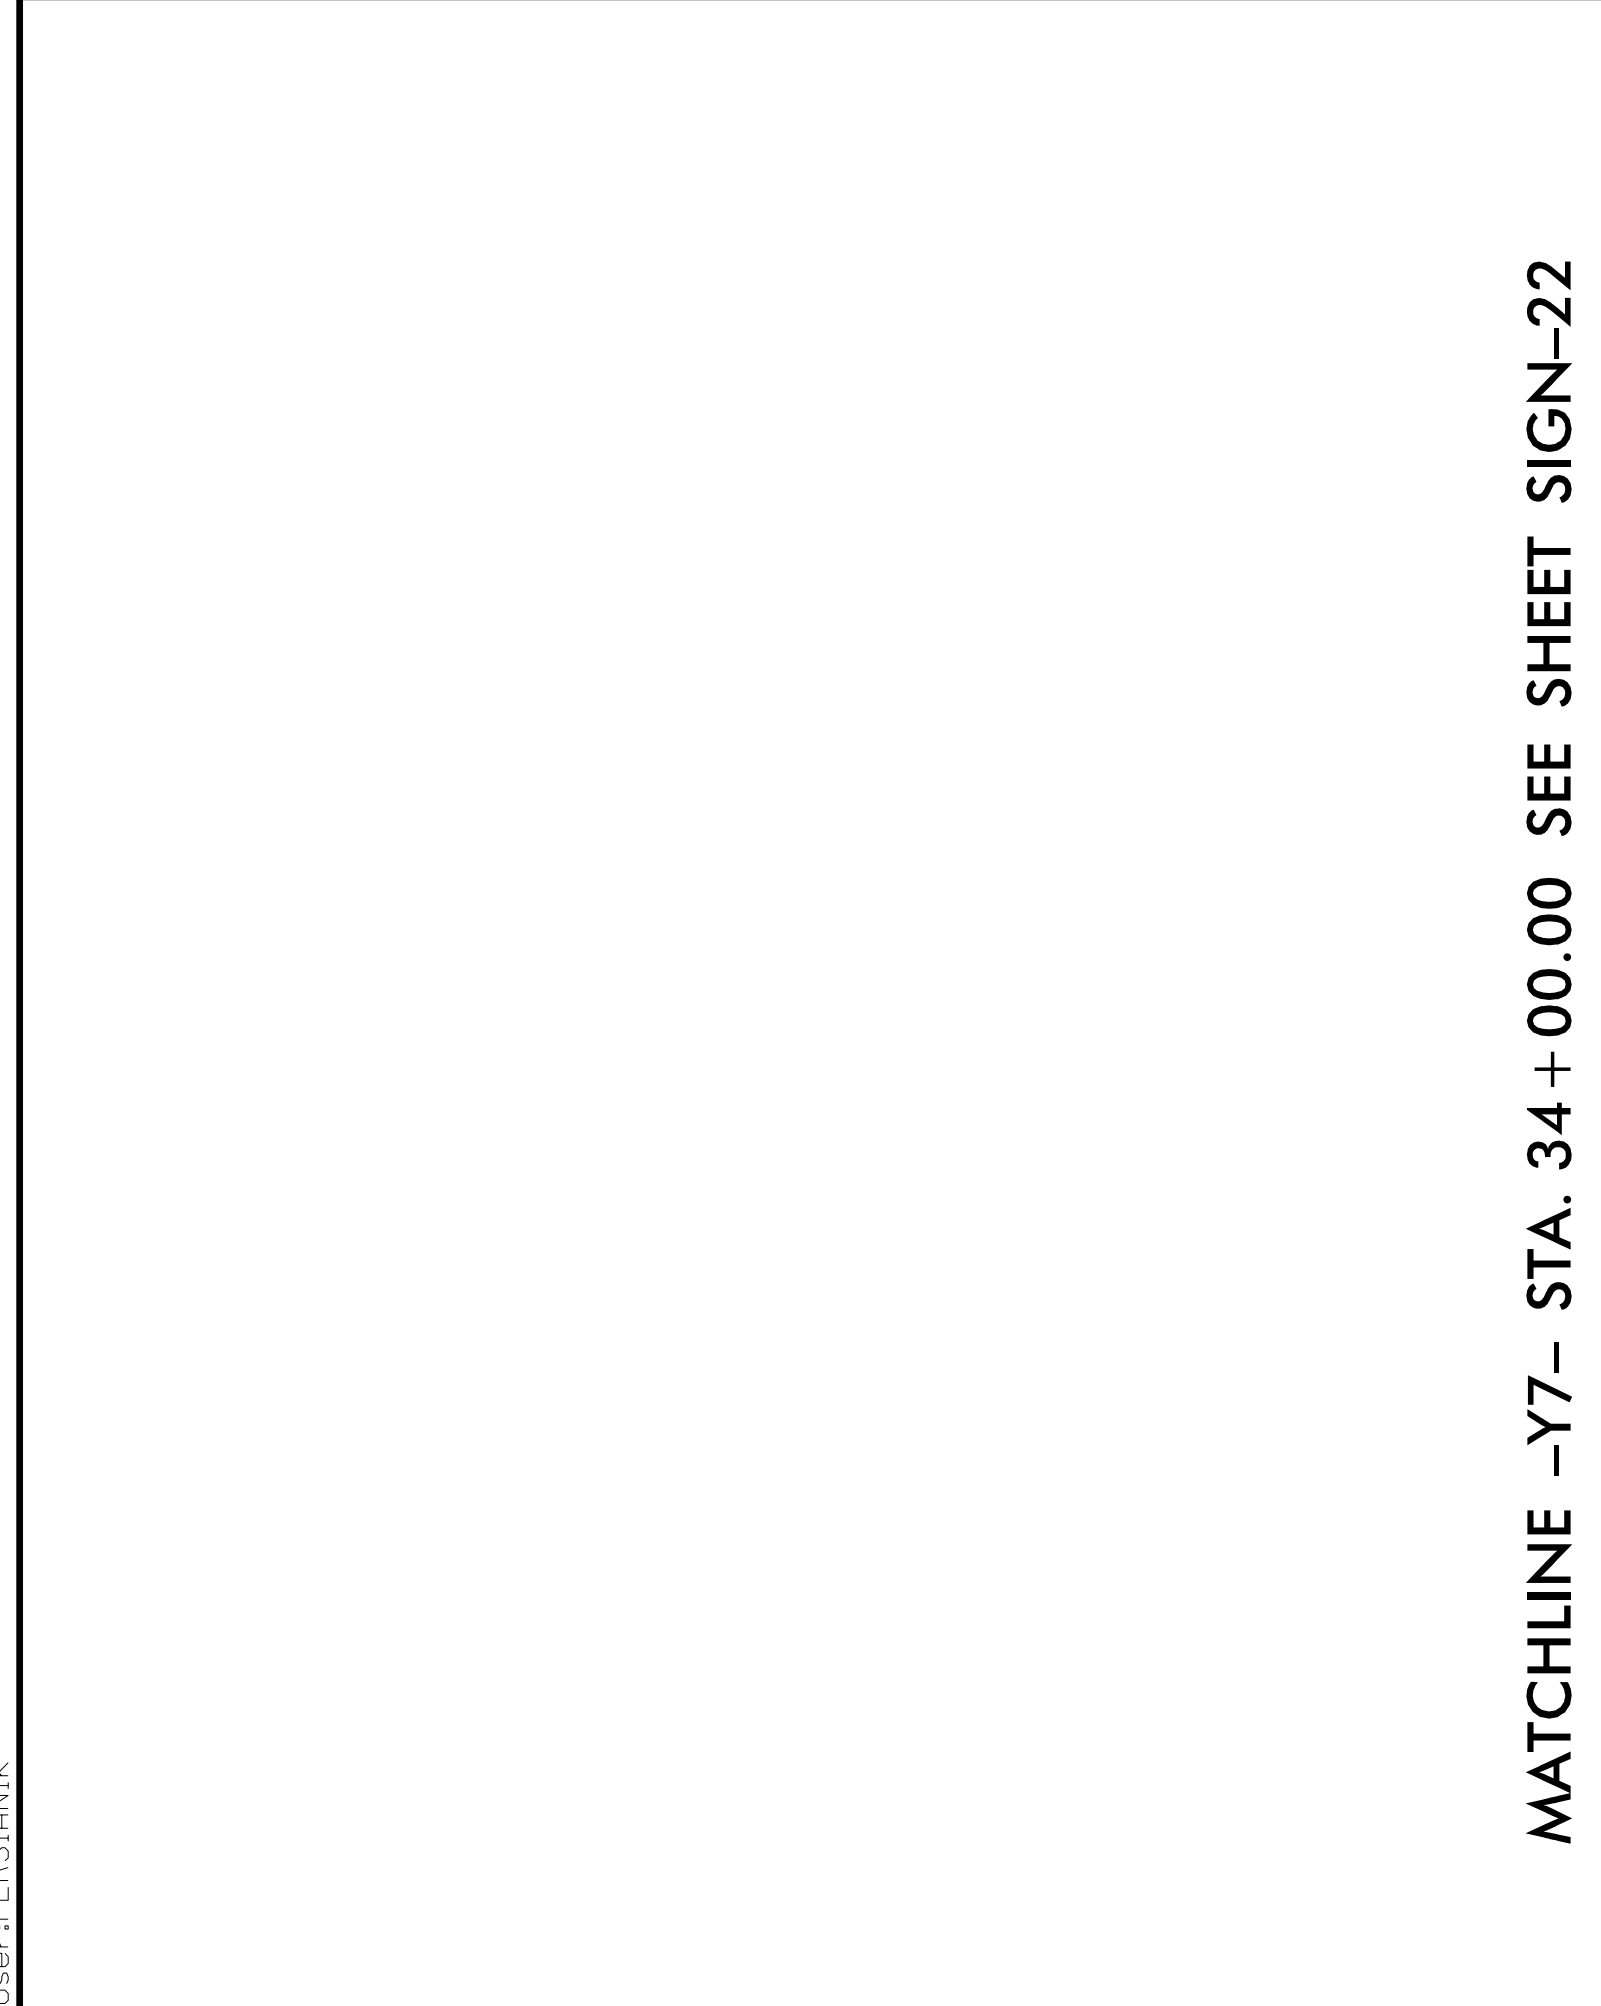

MATCHLINE -Y7- STA. 34 + 00.00 SEE SHEET SIGN-22

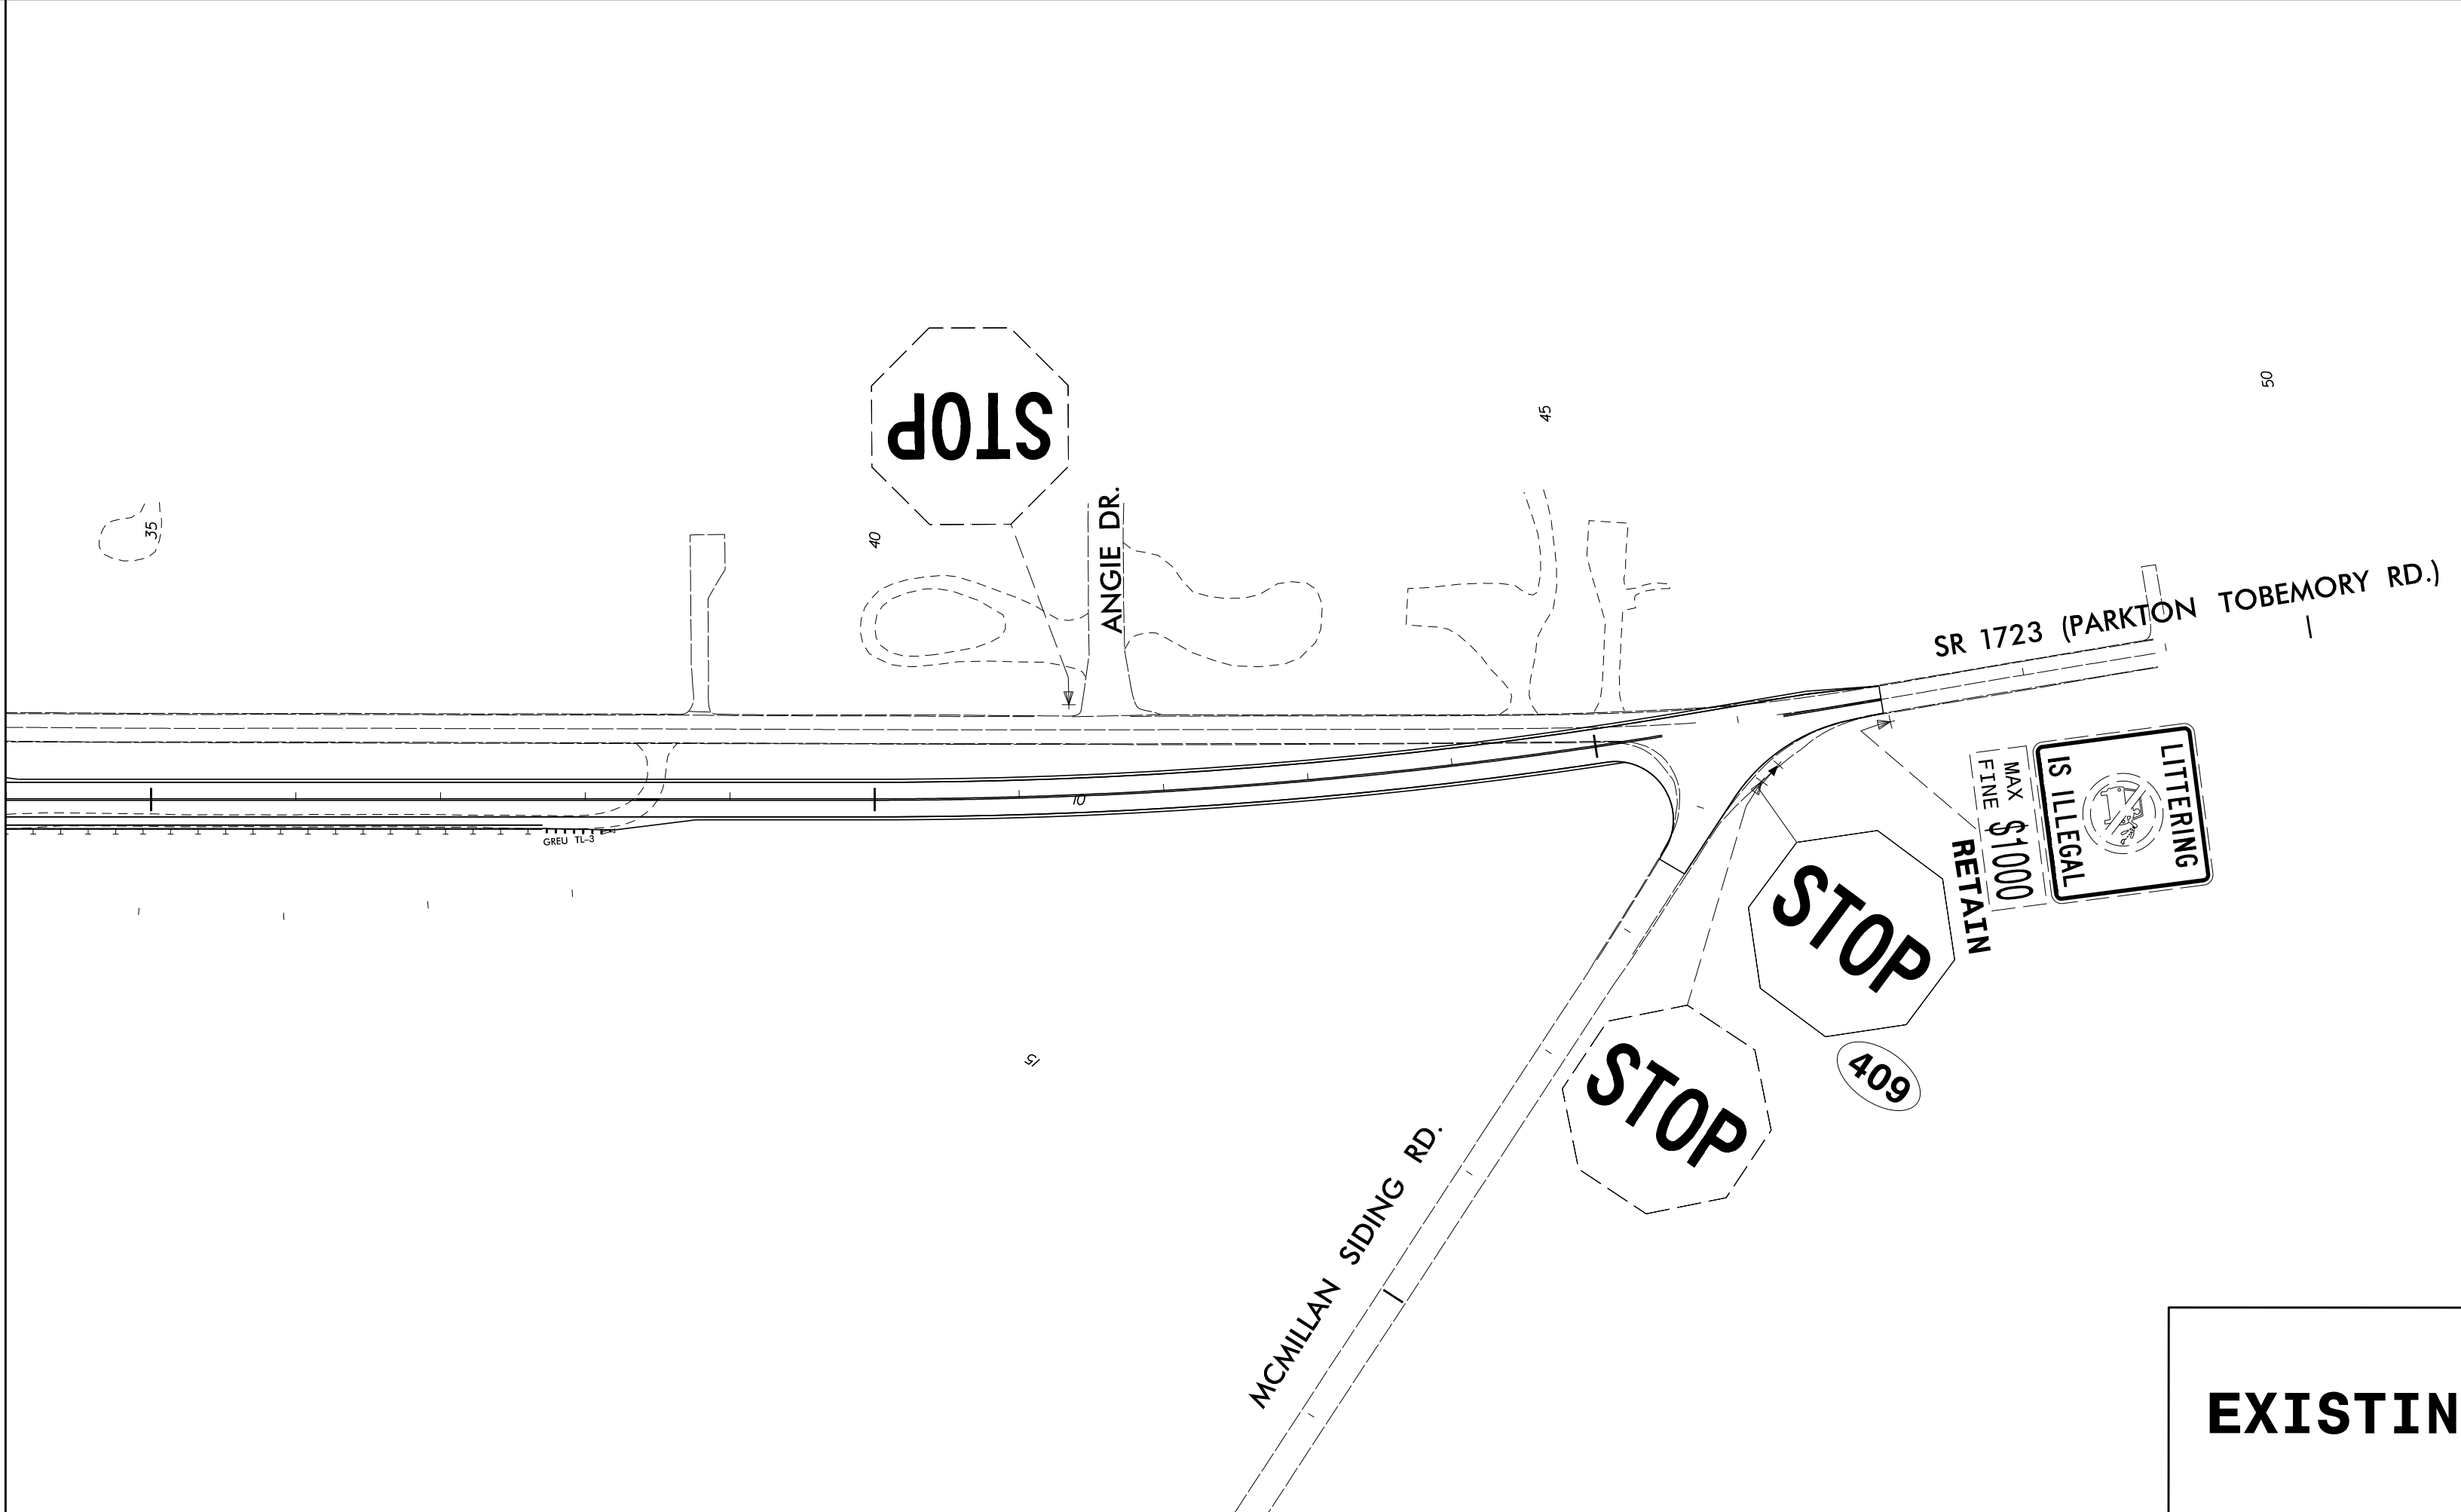

TIP NO. I-5987B	SHEET NO. SIGN-28
APPROVED: <i>Kit A. Persiani</i> <small>DocuSigned by: Kit A. Persiani 91010E802C8446F</small>	
DATE: 4/28/2022	
SEAL	
<b>DOCUMENT NOT CONSIDERED FINAL UNLESS ALL SIGNATURES COMPLETED</b>	
<b>CDM Smith</b> CDM Smith Inc. 5400 Glenwood Avenue Suite 400 Raleigh, NC 27612-3228 NC COA No. F-1255	

SEE PROJECT NOTE 1 FOR ALL EXISTING SIGN SYSTEMS THIS SHEET UNLESS OTHERWISE NOTED

### EXISTING & PROPOSED SIGNS