


SIGN NUMBER: 409
TYPE: A
QUANTITY: 1
SIGN WIDTH: 7'-6"
HEIGHT: 9'-0"
TOTAL AREA: 67.5 Sq.Ft.
BORDER TYPE: FLUSH
RECESS: 0"
WIDTH: 1.5"
RADII: 12"
NO. Z BARS: 3
LENGTH: 82.0

BACKG COLOR: Green
COPY COLOR: White

SYMBOL	X	Y	WID	HT
M1_1	33	34.3	24	24

MAT'L: 0.063" (1.6 mm) ALUMINUM
 0.080" (2.0 mm) ALUMINUM
 0.125" (3.2 mm) ALUMINUM

DESIGN BY: EWL
PROJECT ID: I-5987B
CHECKED BY:
LOCATION:
JULY 6, 2022
DIV: 6

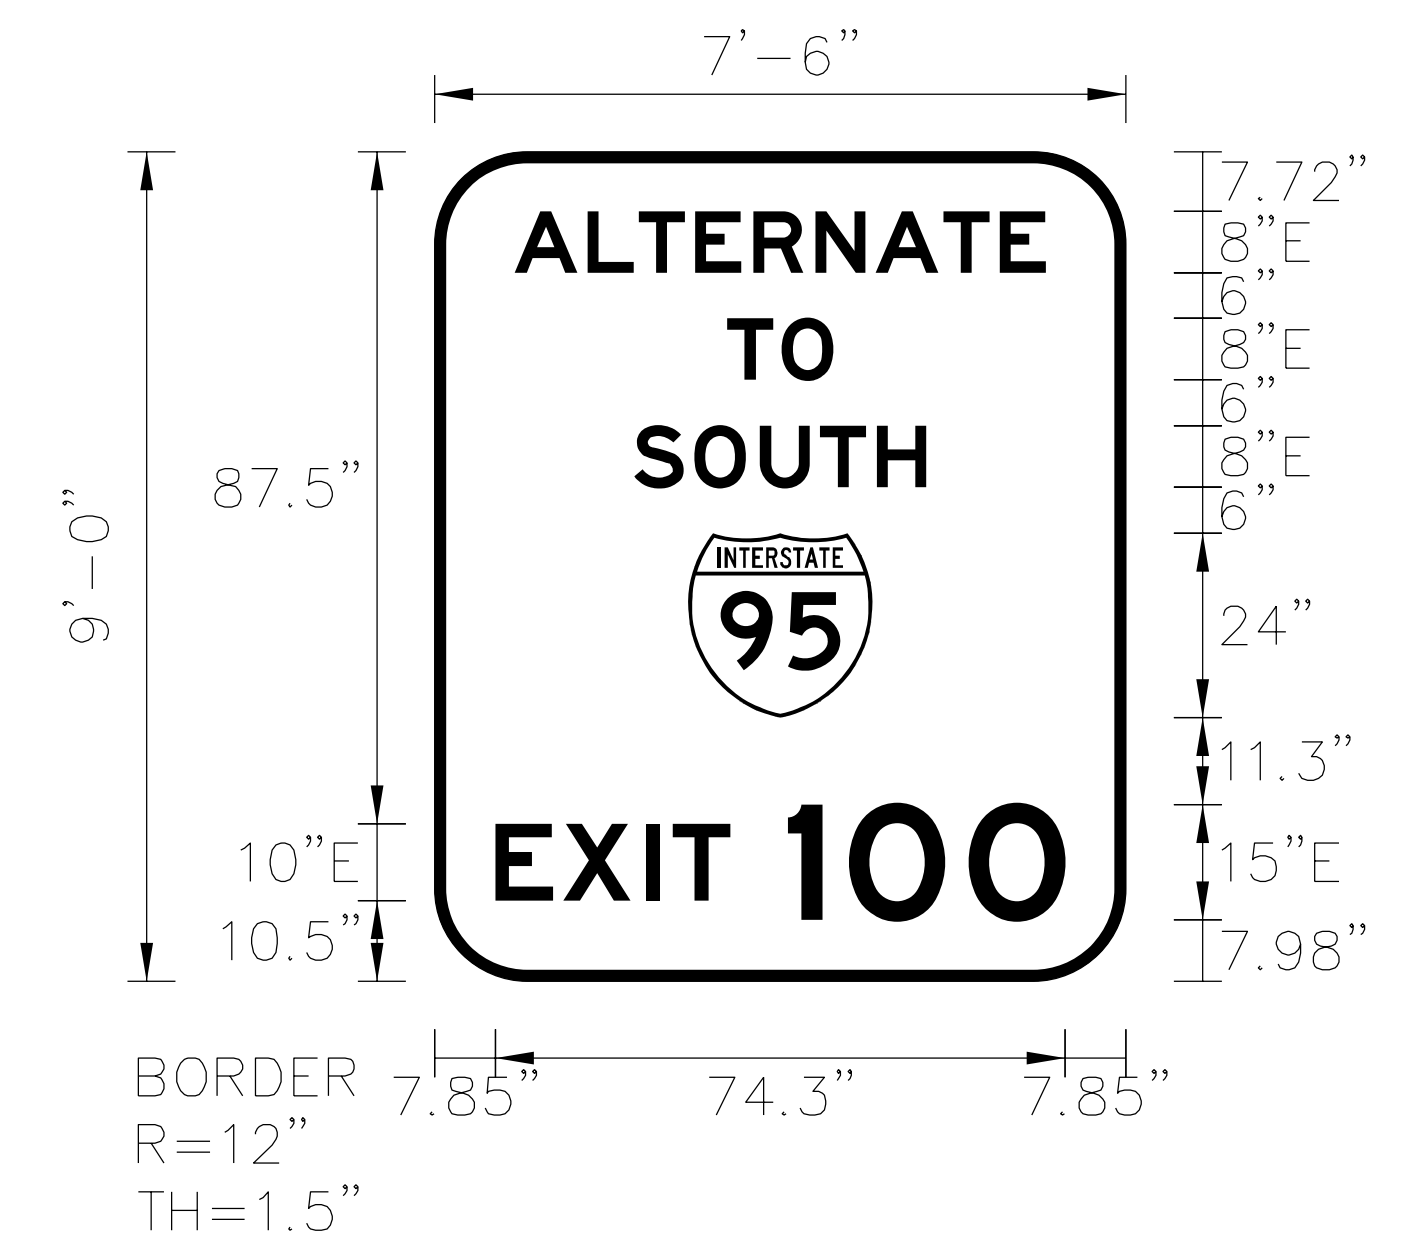

- USE NOTES:**
1. Legend and border(except those that are colored black) shall be direct applied Grade C sheeting.
 2. Background shall be Grade A, B, or C reflective sheeting.
 3. Shields; A, B, and C type arrows shall be on 0.032" (0.8mm) aluminum with Grade C reflective sheeting and demountable.
 4. Bottom panel shall be yellow Grade C sheeting. Legend shall be direct applied black non-reflective sheeting. Arrow shall be on 0.032" aluminum, black non-reflective sheeting an demountable. Yellow panel is:

Spacing Factor is 1 unless specified otherwise

LETTER POSITIONS

Letter locations are panel edge to lower left corner

Letter Locations										Series/Size	Text Length	
A	L	T	E	R	N	A	T	E			E 2000	69.2
10.4	19.9	26.6	33.9	41.5	49.6	57.4	66.2	73.6				
T	O										E 2000	13.8
38.1	45.2											
S	O	U	T	H							E 2000	38.1
26	33.8	42.4	50.2	57.6								
E	X	I	T	1	0	0					E 2000	74.3
7.9	16.8	27.5	31	46	53.9	69.5						

FILENAME: I-5987B_ICM_Trailblazer_psh_05B_SignDetails NORTH CAROLINA D.O.T. SIGN DETAIL

SIGN DESIGNS



Plans Prepared For: NORTH CAROLINA DEPARTMENT OF TRANSPORTATION 750 N. Greenfield Pkwy., Garner, NC 27529	I-5987B INTEGRATED CORRIDOR MANAGEMENT SYSTEM SIGN DETAILS SHEET		SEAL ELIZABETH W. LYNCH ENGINEER 11/2022
	DIVISION 06 PLAN DATE: JULY 2022 PREPARED BY: C. WONG/T. BLANG	ROBESON/CUMBERLAND COUNTY REVIEWED BY: E. LYNCH REVIEWED BY: C. DAGERHARDT	

7/11/2022 \\Egnyte\drive\exult\engineering\shored\0 Projects\0005005 I-6064 ICM10 CAD Trailblazer Design\CAD\I-5987B\ICM_Trailblazer_psh_05B_SignDetails.dgn