

09/20/2022


TIP PROJECT: I-5987B



STATE OF NORTH CAROLINA
DIVISION OF HIGHWAYS

ROBESON COUNTY

**LOCATION: I-95 IMPROVEMENTS FROM
NORTH OF SR 1758 (McDUFFIE CROSSING RD.)
TO NORTH OF SR 1723 (PARKTON TOBEMORY RD.)**

TYPE OF WORK: SIGNALS

PROJECT REFERENCE NO. I-5987B	SHEET NO. Sig 1.0
APPROVED BY: <i>William J. Hamilton</i>	
DATE: 02/25/2022	
	
DOCUMENT NOT CONSIDERED FINAL UNLESS ALL SIGNATURES COMPLETED	

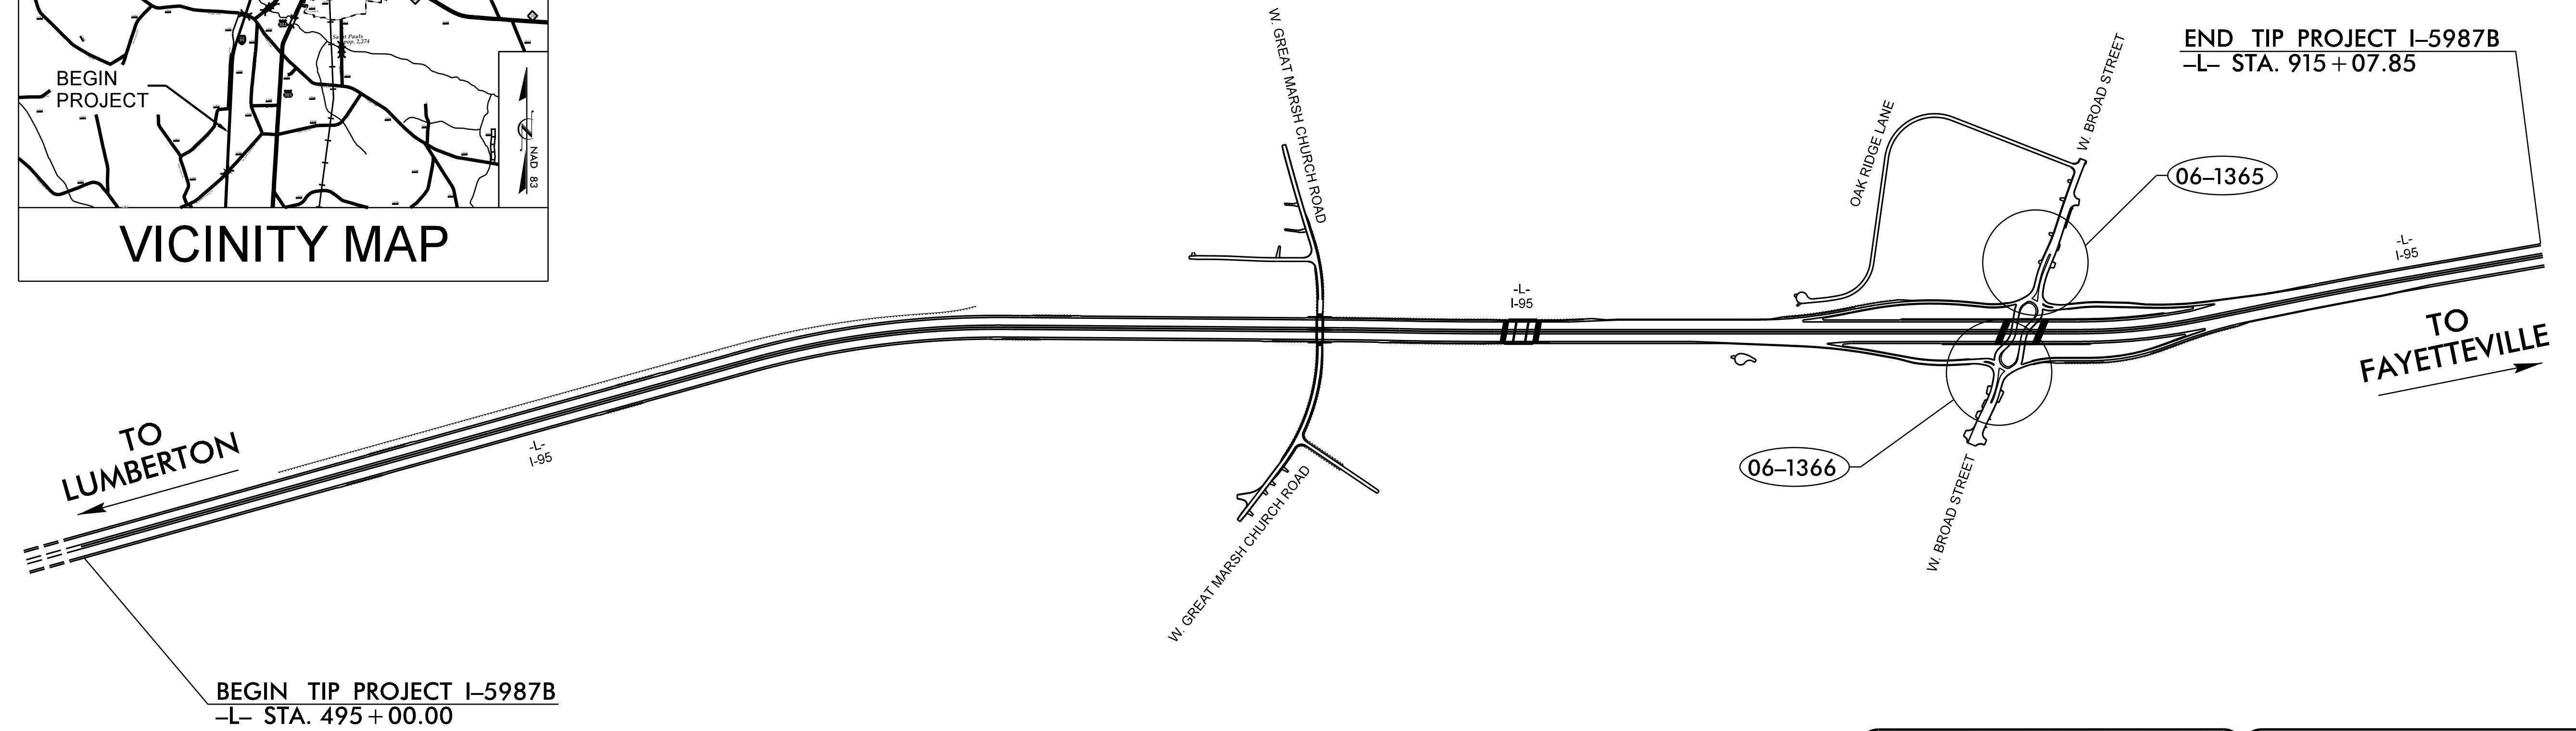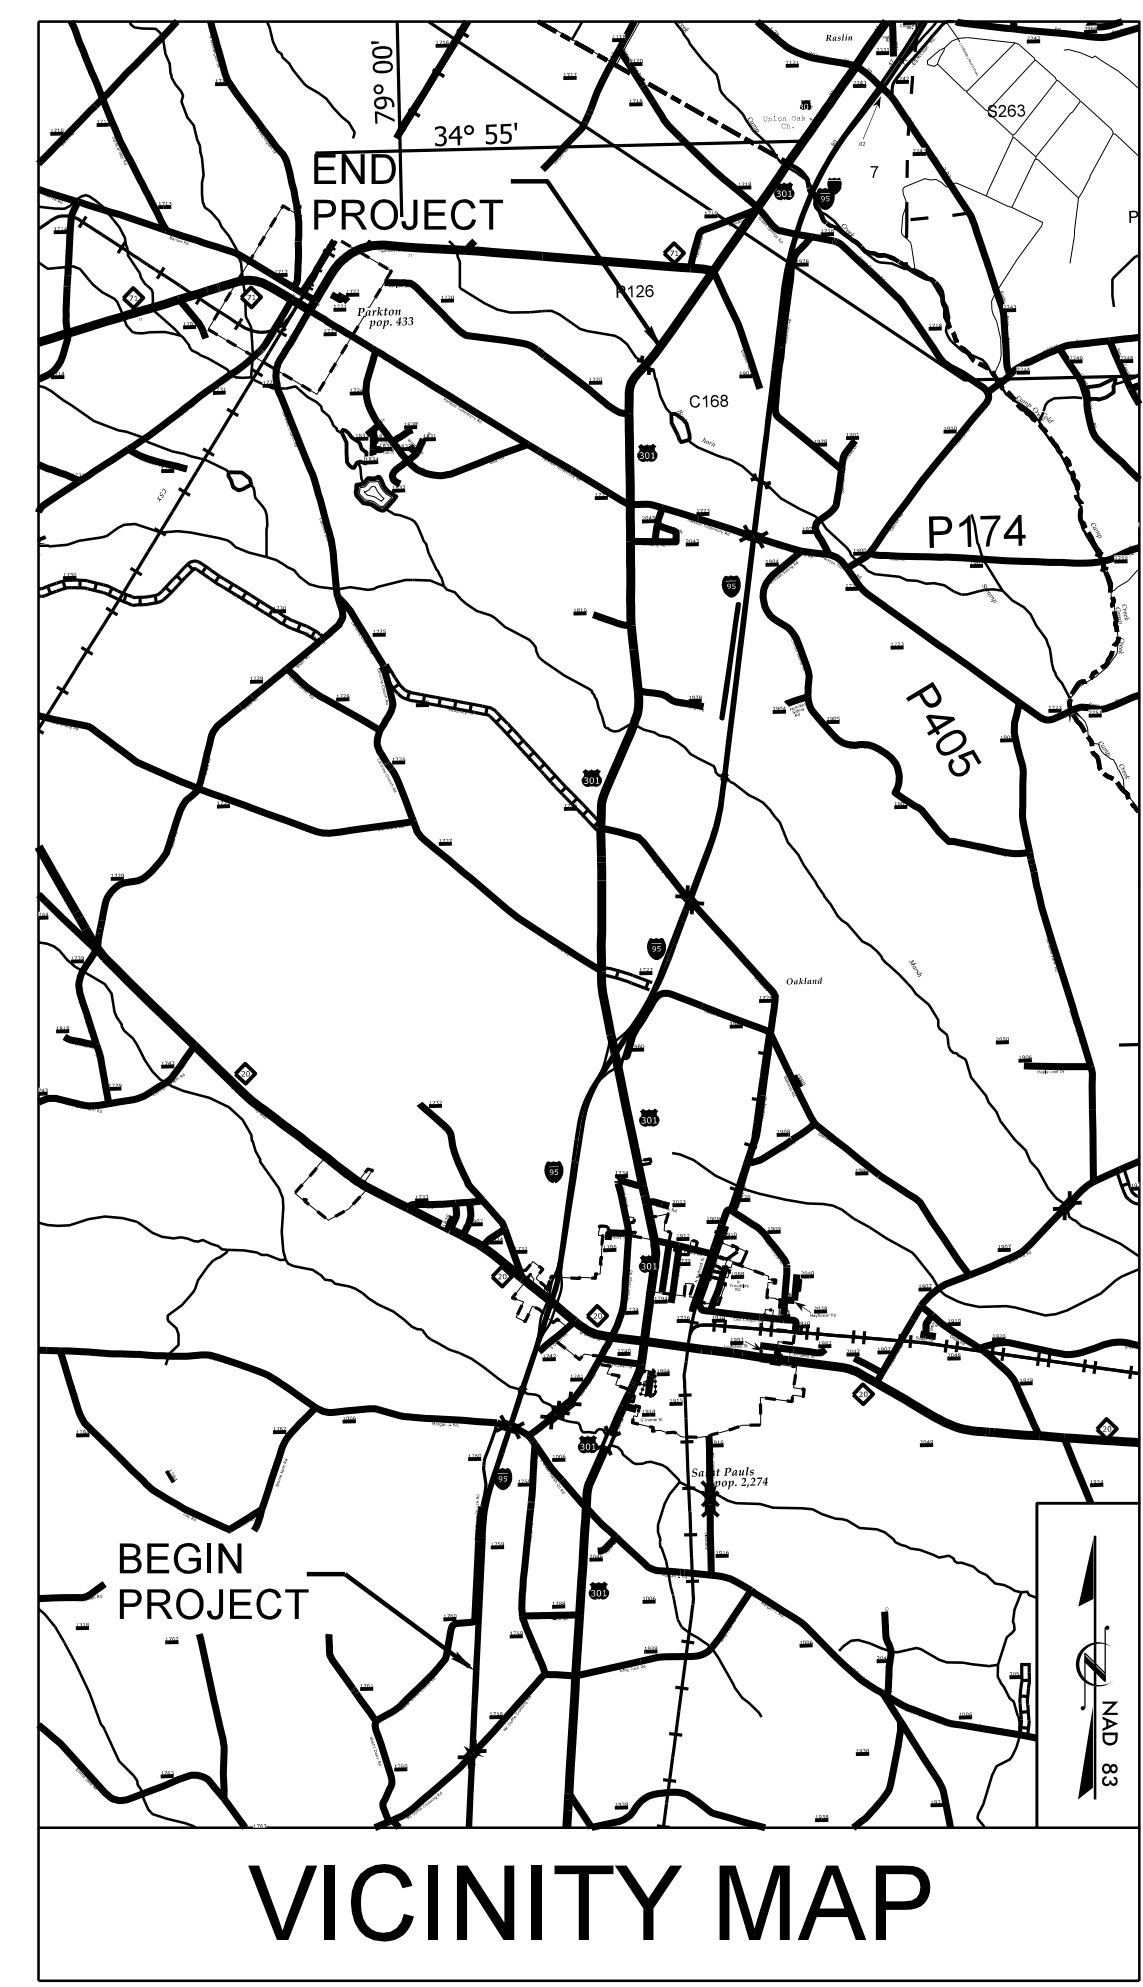

Refer to "Roadway Standard Drawings NCDOT" dated January 2018 and "Standard Specifications for Roads and Structures" dated January 2018.



RKA
RAMEY KEMP ASSOCIATES
5808 Farrington Place Raleigh, North Carolina 27609
Phone: 919-872-5115 | www.rameykemp.com | NC License No. C-0910

PLANS PREPARED BY:

W. Jason Hamilton, P.E., PTOE - Project Manager

Timothy S. Popelka, P.E. - Project Engineer

INDEX OF PLANS

Sheet Number	SIN	Location/Description
Sig. 1.0	-	Title Sheet
Sig. 2.0-7.2	06-1365	NC 20 (W. Broad Street) at I-95 SB Ramps
Sig. 8.0-11.2	06-1366	NC 20 (W. Broad Street) at I-95 NB Ramps
Sig. 12.0	-	2018 Standard 1700D01_1720D01 Plate Sheet

LEGEND

(XX-XXXX) TRAFFIC SIGNAL

**INTELLIGENT TRANSPORTATION
AND SIGNALS UNIT**

Contacts:

Meghan E. LeBlanc, P.E. - Eastern Region Signals Project Engineer

D. Todd Joyce, P.E. - Signal Equipment Design Review Engineer

\$\$\$\$\$ SYSTEM \$\$\$\$\$\$ DDNN\$\$\$\$\$ \$\$\$\$\$\$ USERNAME \$\$\$\$\$\$