




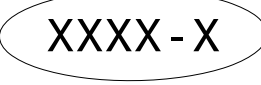


LEGEND

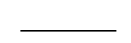



	DEVICE ID NUMBER
	ROADWAY
	PROPOSED CCTV
	PROPOSED DMS
	CELLULAR MODEMS

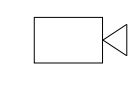

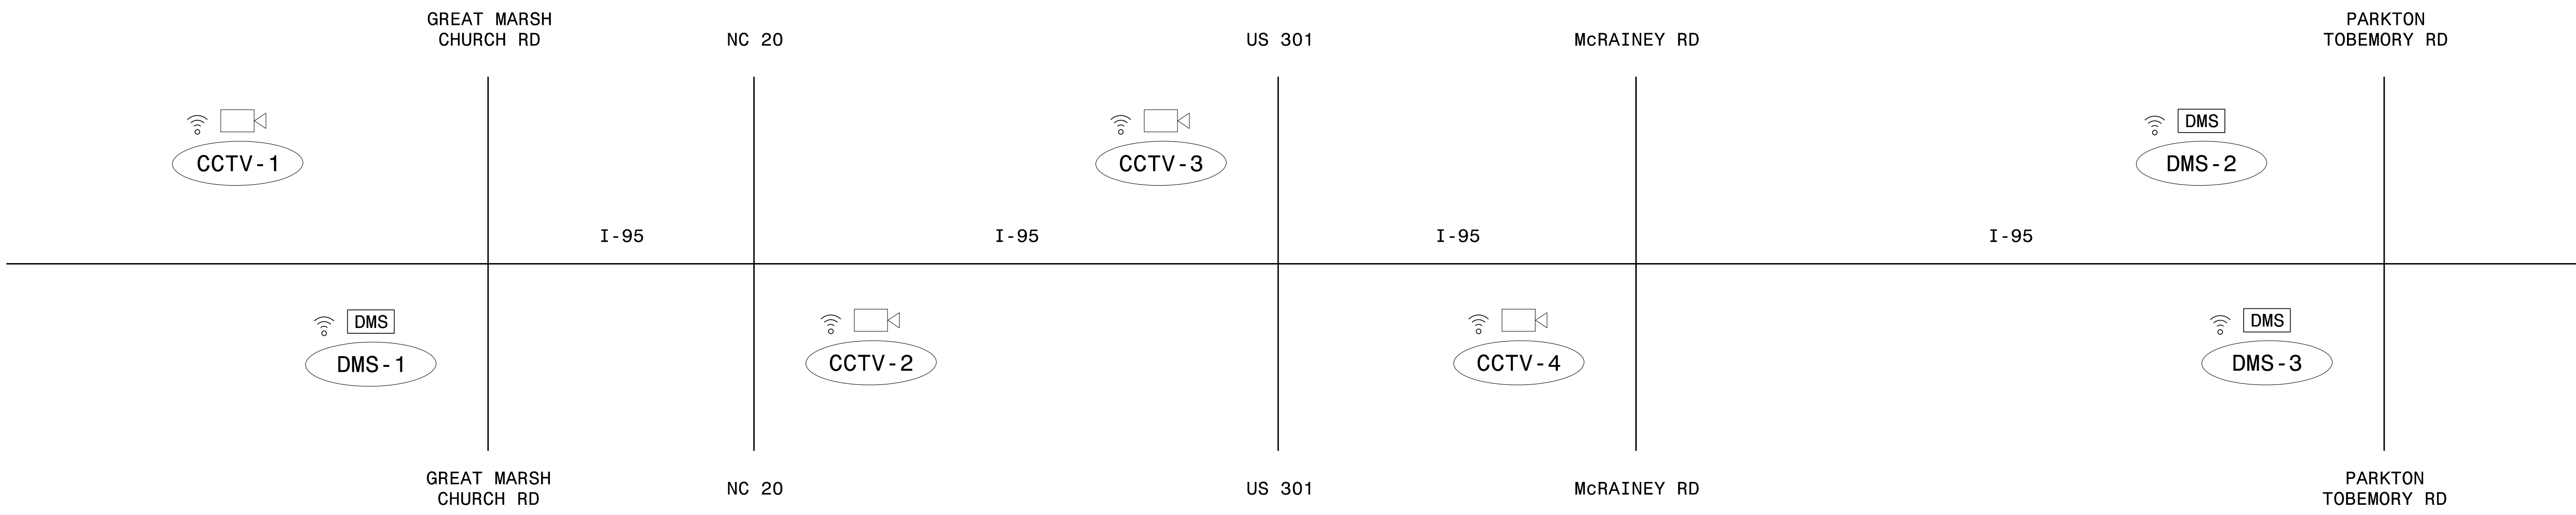3/11/2022 8:36:05 AM R:\ITS\665\001\Map\Sheet\I-5987B_ITS_psh_02.dgn

DOCUMENT NOT CONSIDERED FINAL UNLESS ALL SIGNATURES COMPLETED

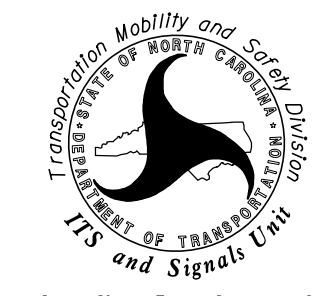

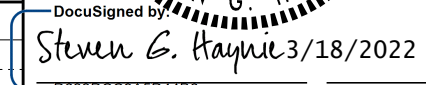 Prepared for the Offices of: Transportation, Mobility and Safety Division DEPARTMENT OF TRANSPORTATION ITS and Signals Unit 750 N. Greenfield Pkwy, Garner, NC 27529	Device Location Schematic		SEAL  NORTH CAROLINA PROFESSIONAL ENGINEER SEVEN G. HAYNIE 029531											
	Division 6 Robeson County Lumberton PLAN DATE: March 2022 REVIEWED BY: S.G. Haynie PREPARED BY: O. Drobny REVIEWED BY: J. S. Cole	<table border="1"> <thead> <tr> <th>REVISIONS</th> <th>INIT.</th> <th>DATE</th> </tr> </thead> <tbody> <tr> <td> </td> <td> </td> <td> </td> </tr> <tr> <td> </td> <td> </td> <td> </td> </tr> <tr> <td> </td> <td> </td> <td> </td> </tr> </tbody> </table>		REVISIONS	INIT.	DATE								
REVISIONS	INIT.	DATE												
 SCALE NONE	DocuSigned by:  Steven G. Haynie 3/18/2022 DATE													