



**DOCUMENT NOT CONSIDERED FINAL
UNLESS ALL SIGNATURES COMPLETED**


PROJECT REFERENCE NO.	I-5987B	SHEET NO.	UC-3B
DESIGNED BY:	BLP		
DRAWN BY:	BLP		
CHECKED BY:	DSJ		
APPROVED BY:			
REVISER:			
NORTH CAROLINA DEPARTMENT OF TRANSPORTATION		UTILITY CONSTRUCTION PLANS ONLY	
UTILITIES ENGINEERING SEC. PHONE: (919) 707-6690 FAX: (919) 250-4151			
DOCUMENT NOT CONSIDERED FINAL UNLESS ALL SIGNATURES COMPLETED			
Prepared in the Office of:		M PO Box 700 Fuquay-Varina, NC 27526 MOTT MACDONALD www.mottmac.com/americas	
UTILITY CONSTRUCTION			

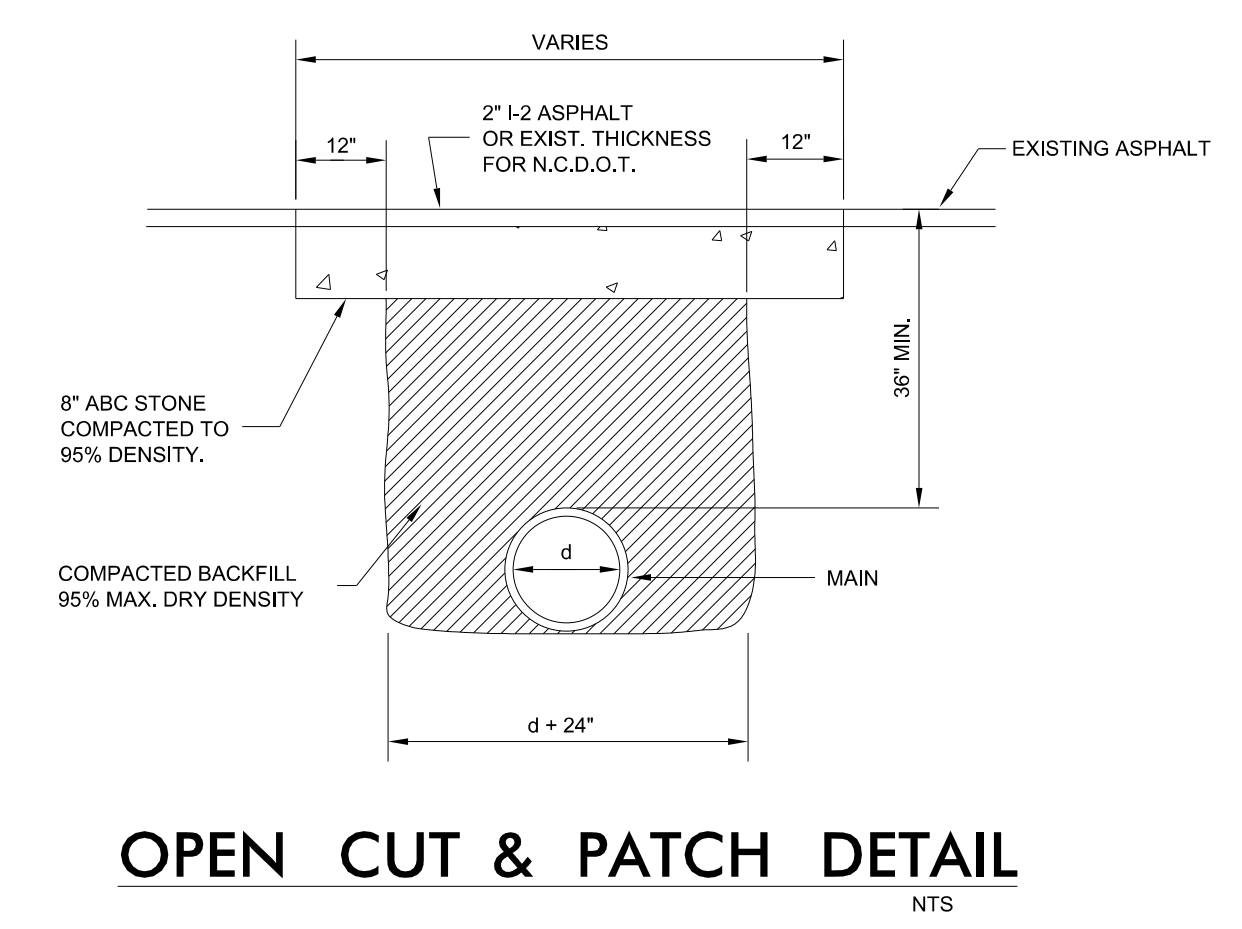


OPEN CUT & PATCH DETAIL
NTS

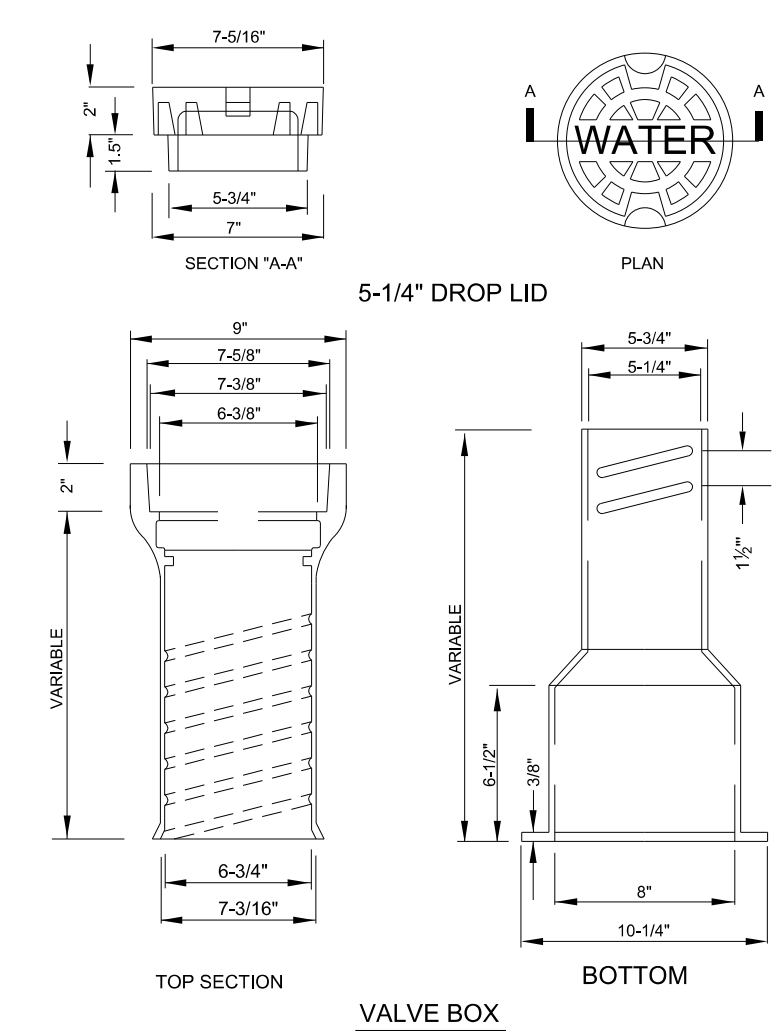

VALVE BOX DETAIL
NTS

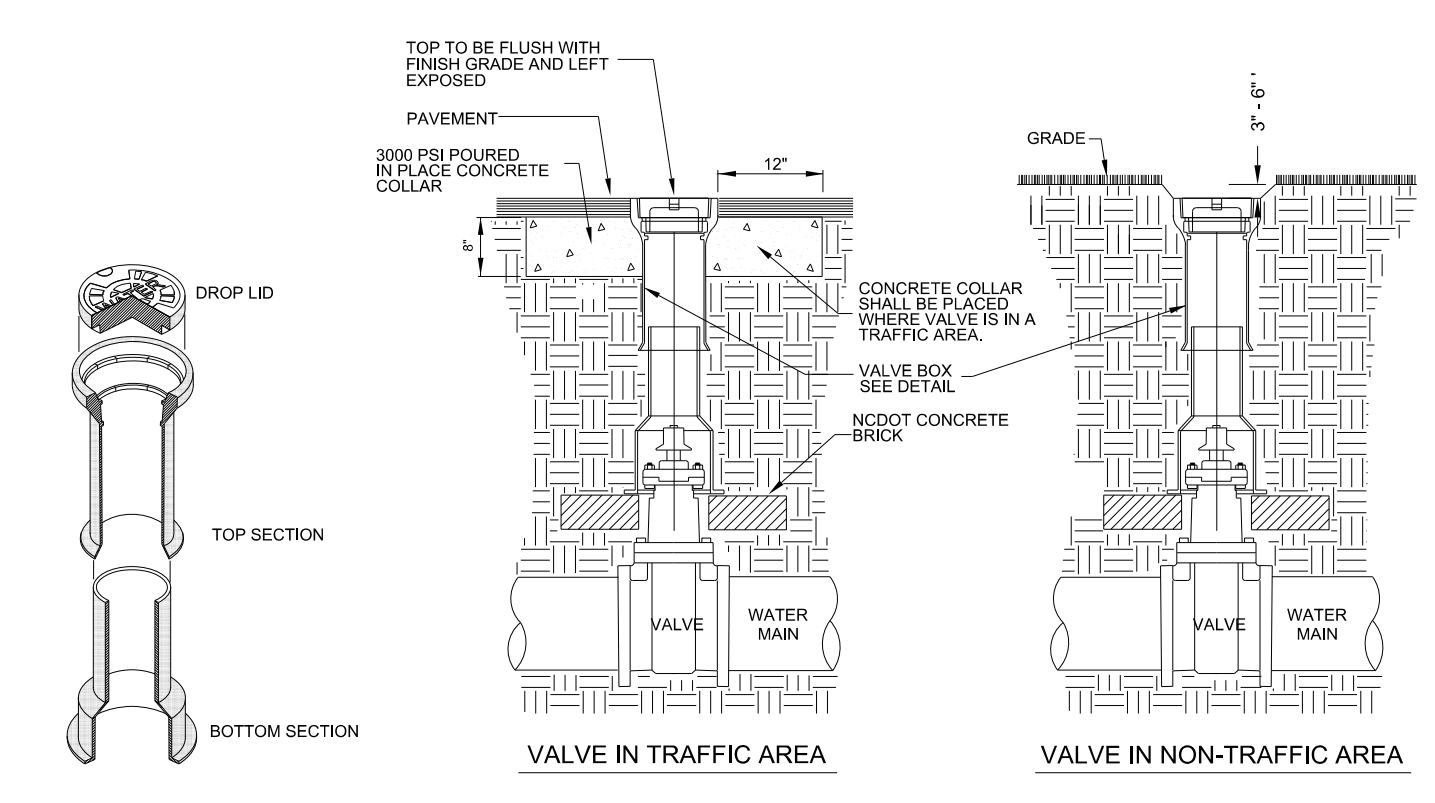

VALVE IN TRAFFIC AREA
VALVE IN NON-TRAFFIC AREA

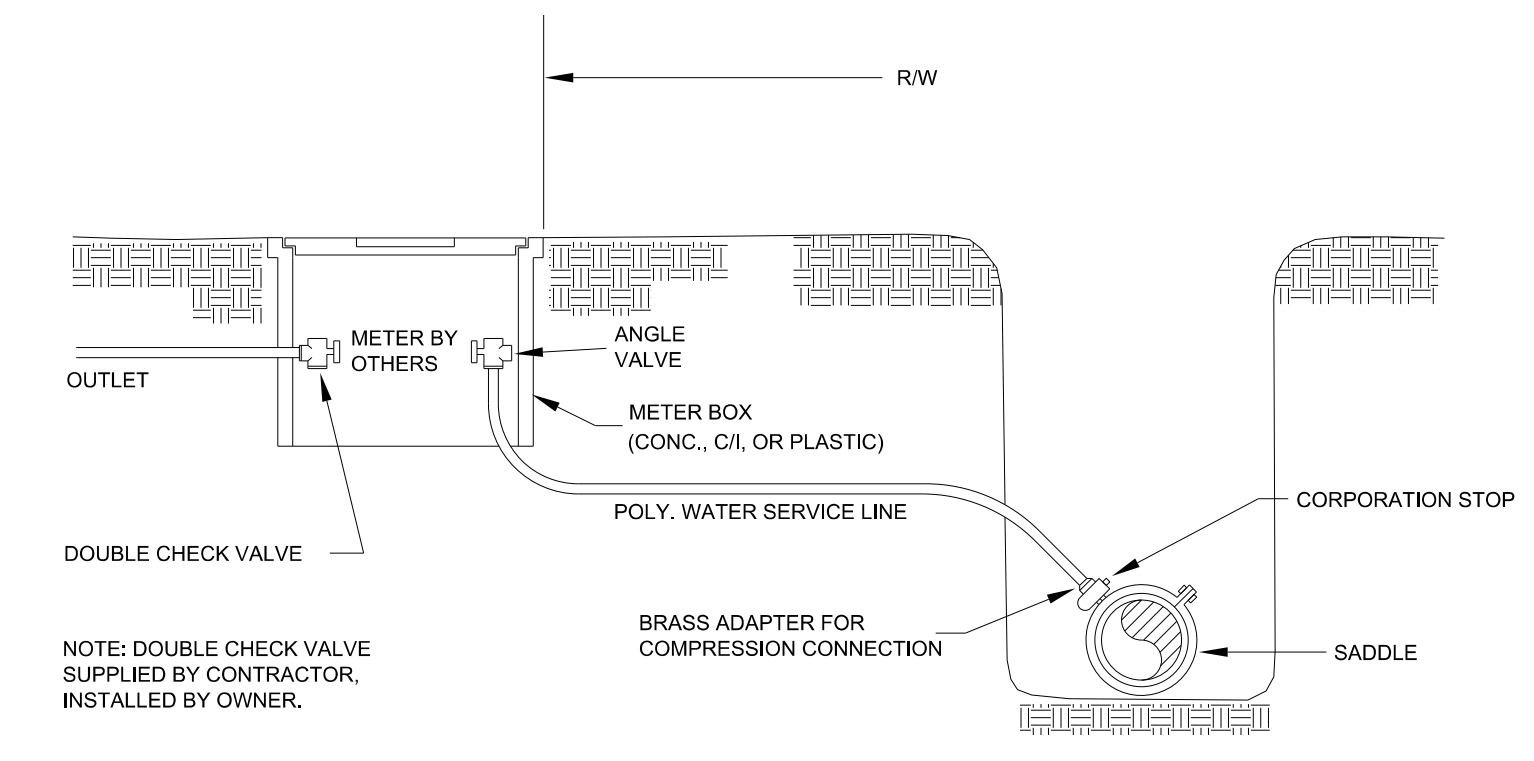

2\"/>