



290 280 270 260 250 240 230 220 210 200 190 180 170 160 150 140 130 120 110 100 90 80 70 60 50 40 30 20 10 0 10

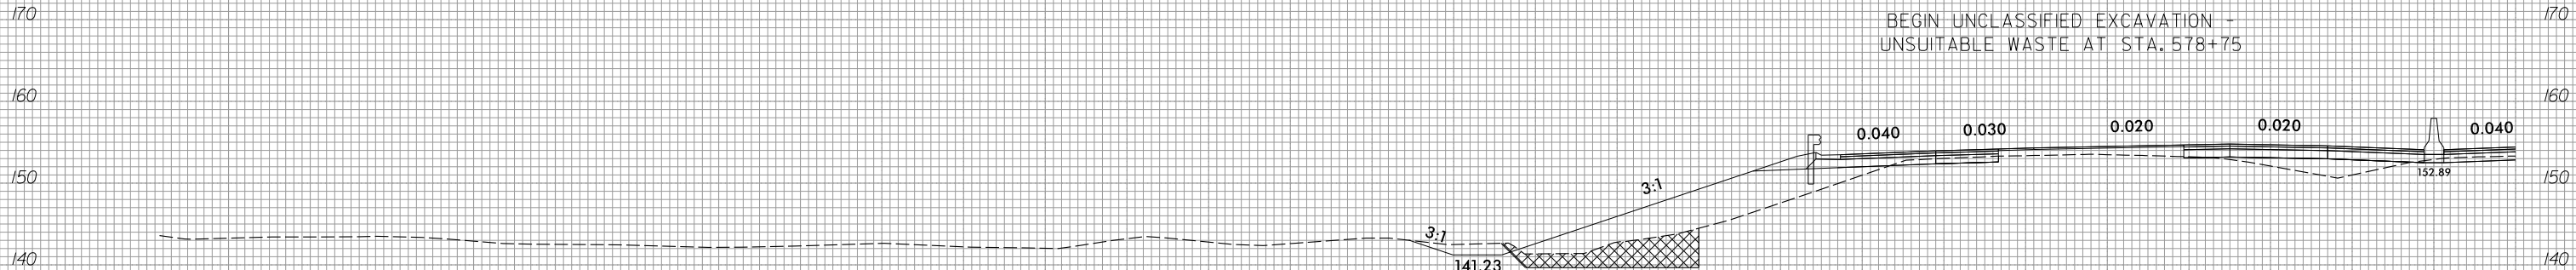


BEGIN UNCLASSIFIED EXCAVATION -  
UNSUITABLE WASTE AT STA. 578+75

578 + 50.00

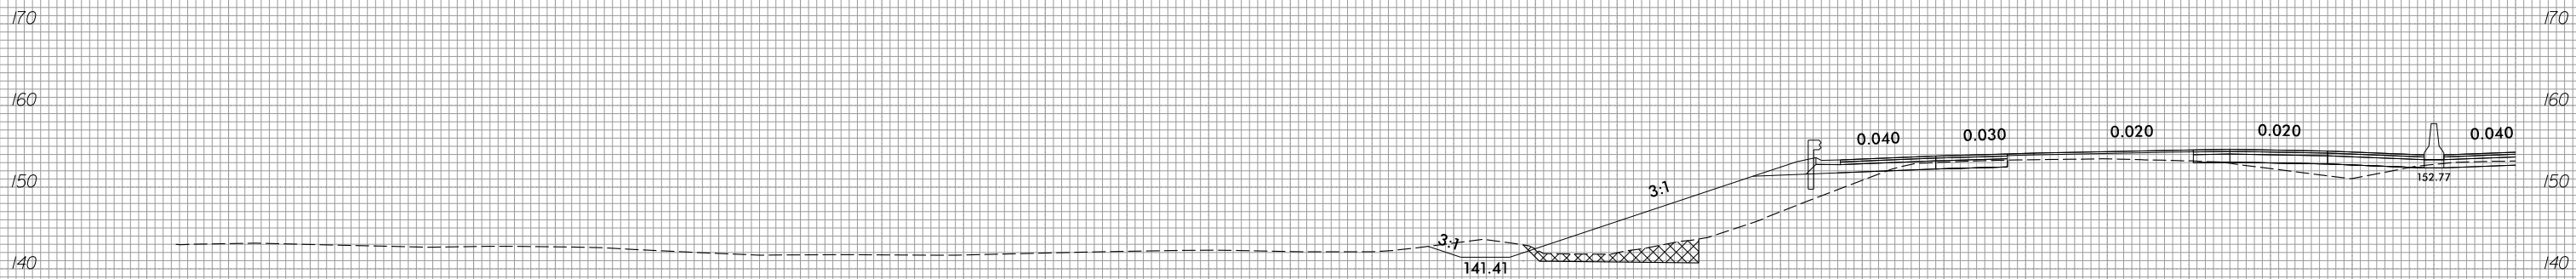

END UNCLASSIFIED EXCAVATION -  
UNSUITABLE WASTE AT STA. 577+75

578 + 00.00

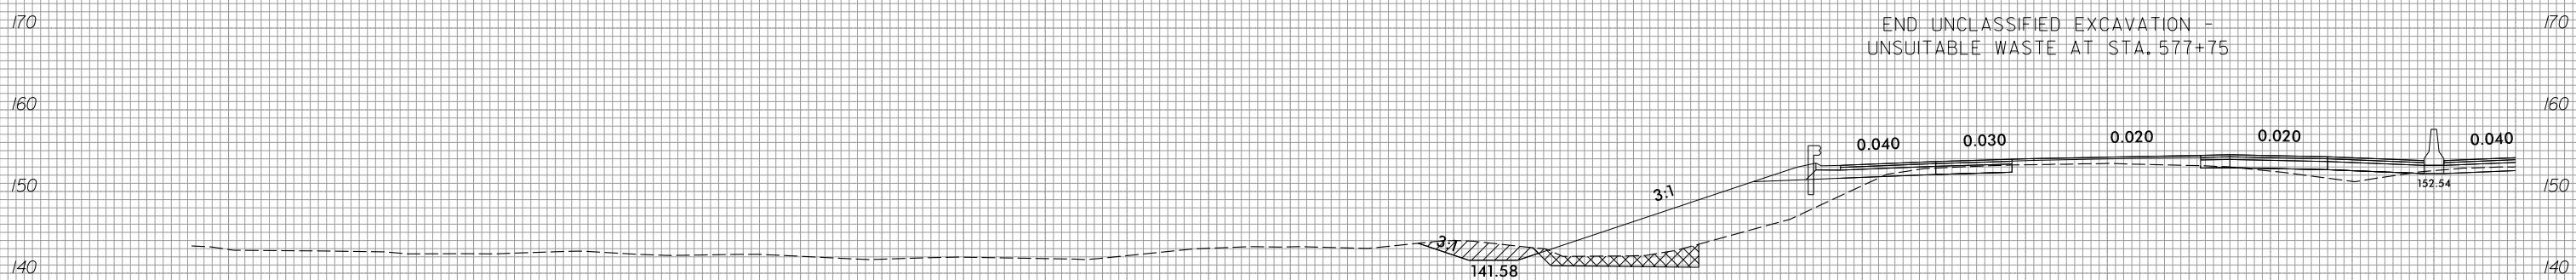

577 + 50.00

290 280 270 260 250 240 230 220 210 200 190 180 170 160 150 140 130 120 110 100 90 80 70 60 50 40 30 20 10 0 10