

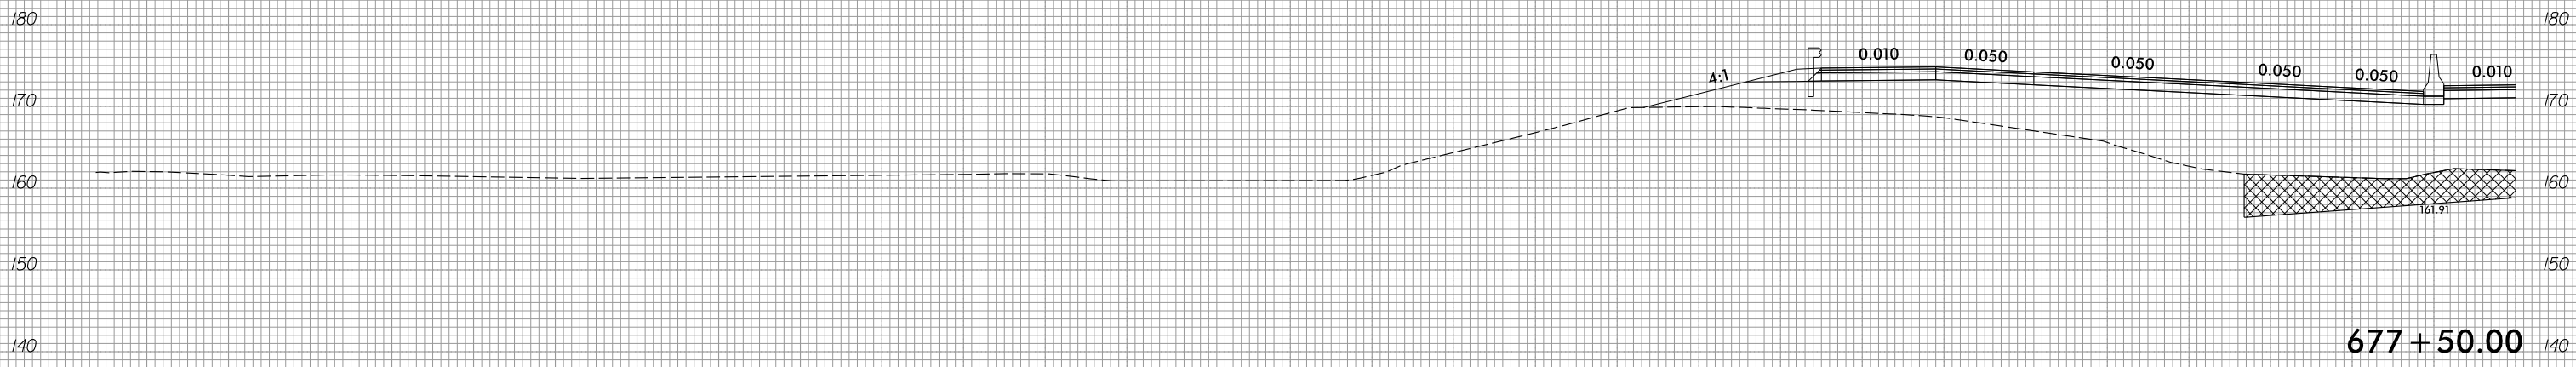


6/23/16

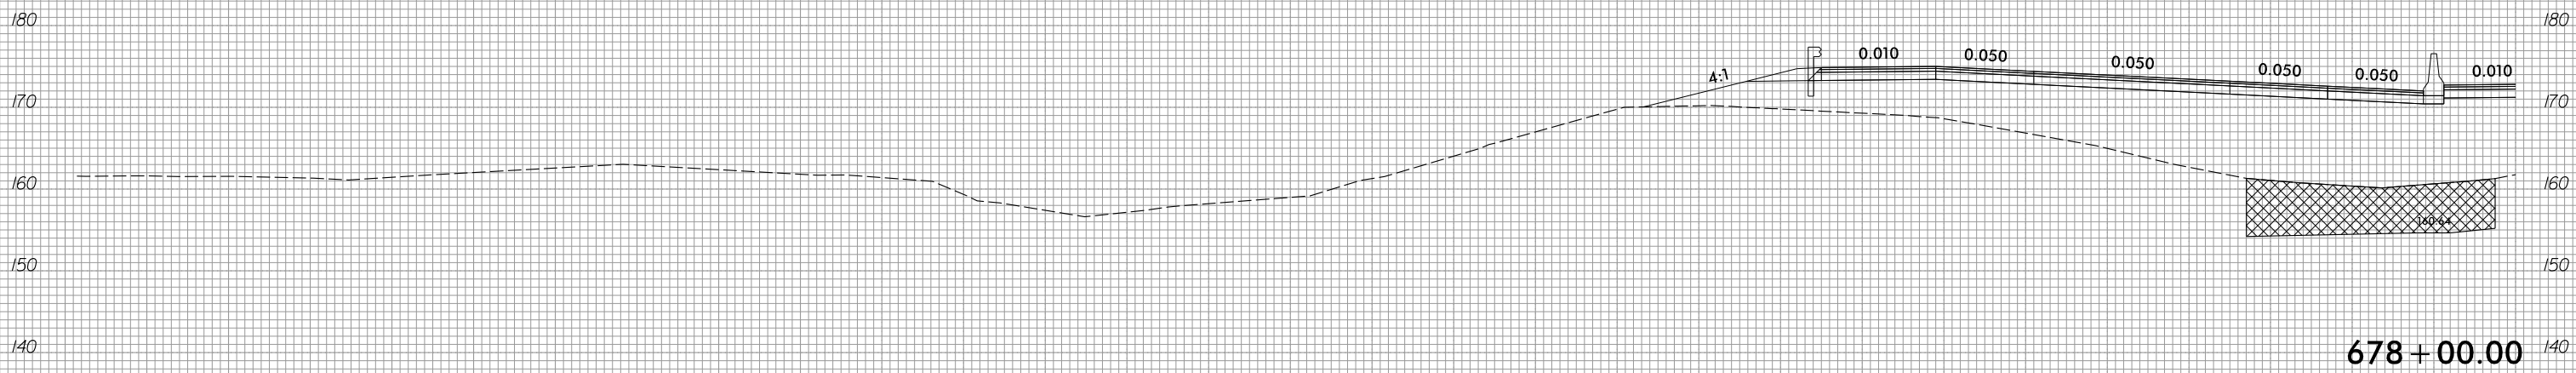

PROJ. REFERENCE NO.	SHEET NO.
I-5987B	X-124

290 280 270 260 250 240 230 220 210 200 190 180 170 160 150 140 130 120 110 100 90 80 70 60 50 40 30 20 10 0 10

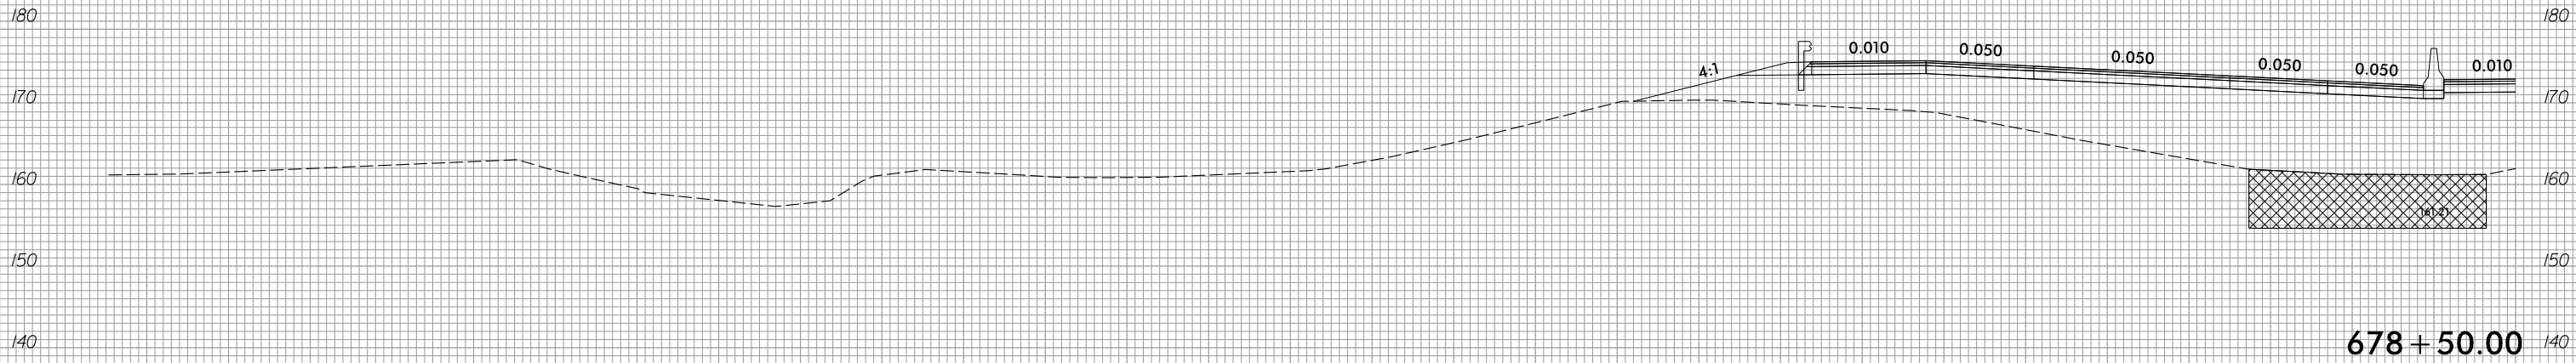

290 280 270 260 250 240 230 220 210 200 190 180 170 160 150 140 130 120 110 100 90 80 70 60 50 40 30 20 10 0 10

4/21/2022
 R:\Roadway\CorridorModeling\XPL\5987b_r.dwg_xpl.LB2.LT.dgn
 COK62519

