




VIEW L1-L1

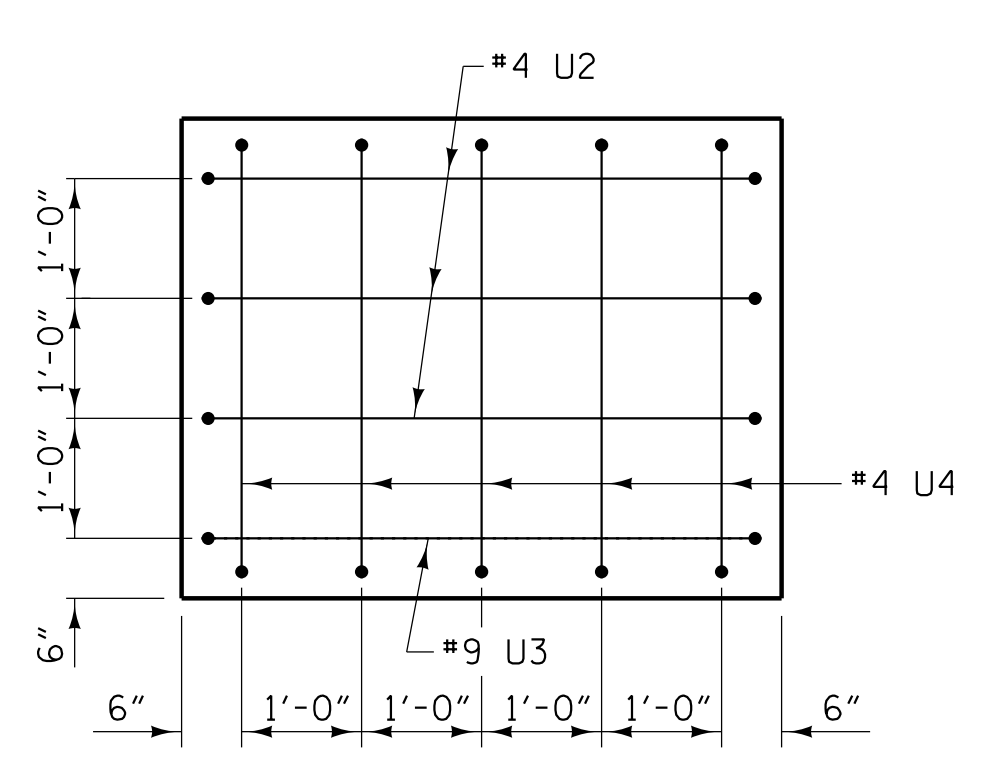


VIEW R1-R1

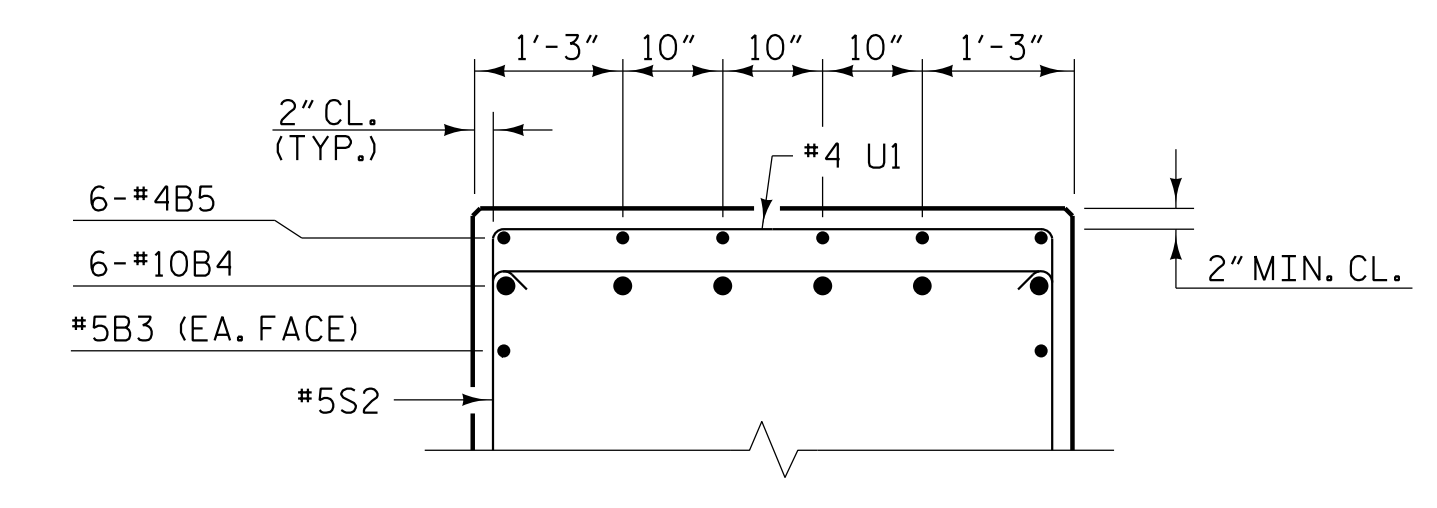

PARTIAL SECTION C1-C1

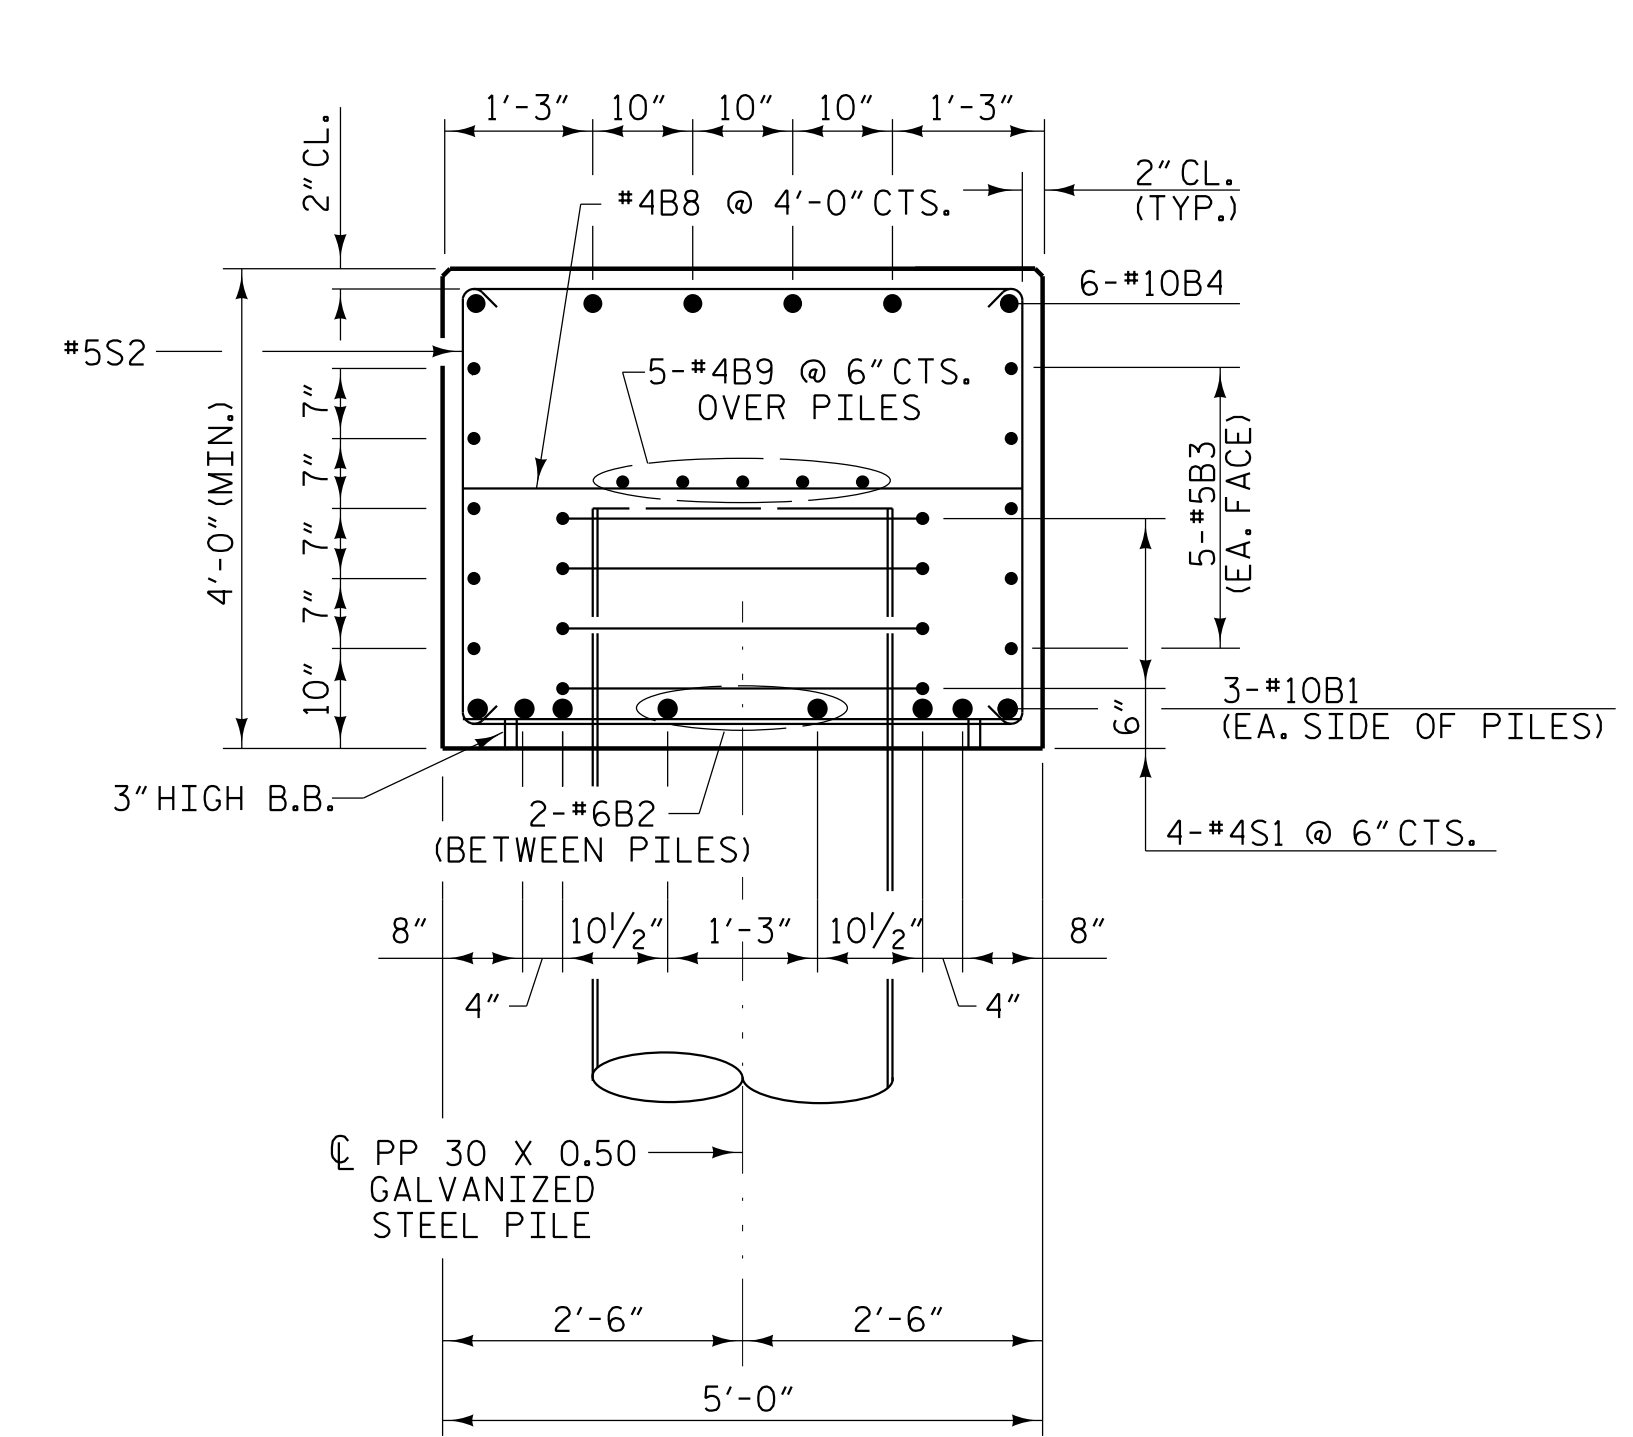


SECTION A1-A1

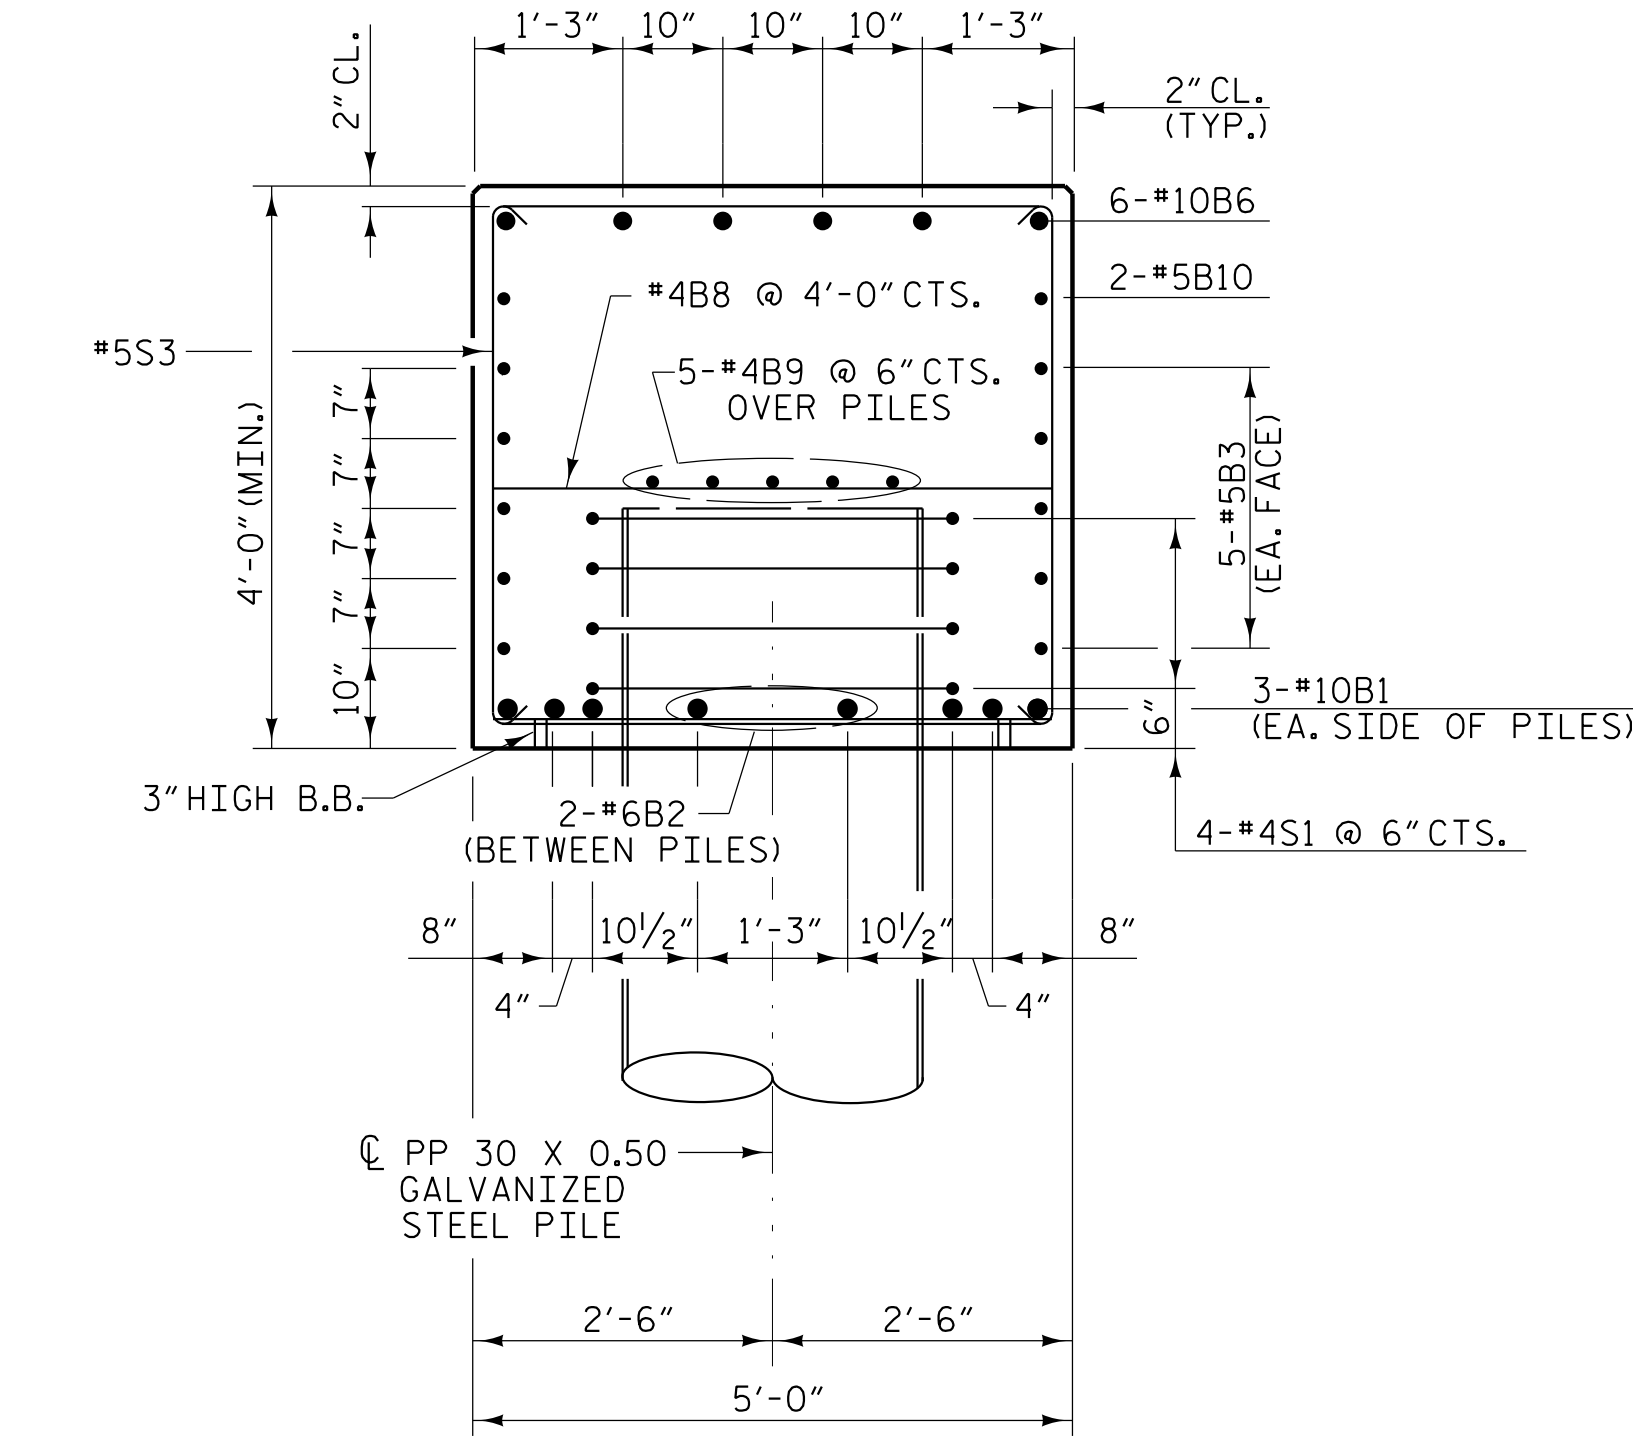

SECTION B1-B1

BAR TYPES

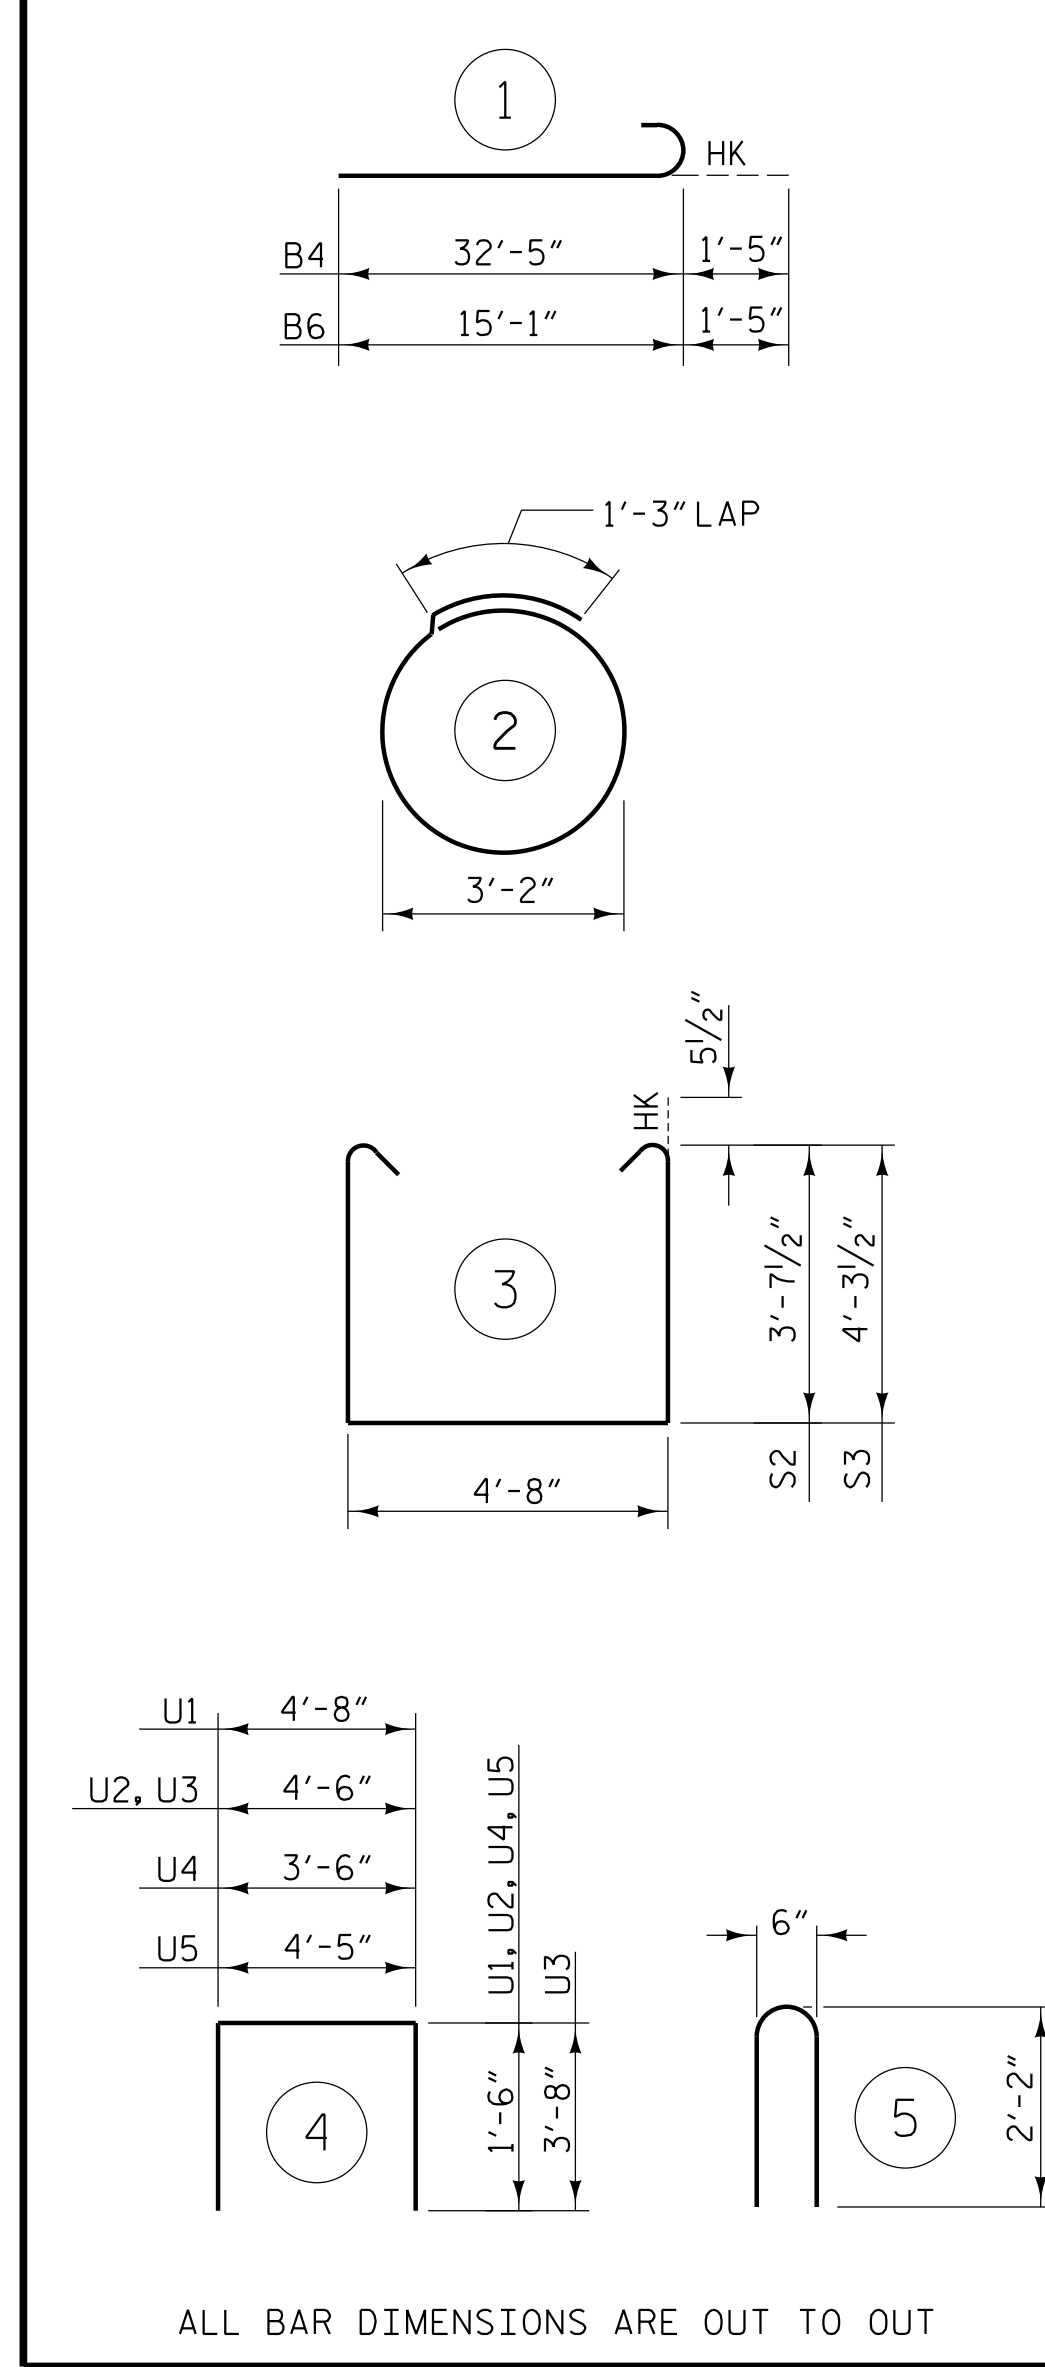

BILL OF MATERIAL

BENT 2 - STAGE I					
BAR	NO.	SIZE	TYPE	LENGTH	WEIGHT
B1	6	#10	STR	38'-8"	998
B2	6	#6	STR	8'-9"	79
B3	10	#5	STR	38'-8"	403
B4	6	#10	1	33'-10"	874
B5	6	#4	STR	11'-5"	46
B6	6	#10	1	16'-6"	426
B7	6	#4	STR	3'-6"	14
B8	10	#4	STR	4'-8"	31
B9	5	#4	STR	38'-8"	129
B10	2	#5	STR	12'-3"	26
S1	16	#4	2	10'-8"	114
S2	24	#5	3	12'-10"	321
S3	13	#5	3	14'-2"	192
U1	33	#4	4	7'-8"	169
U2	7	#4	4	7'-6"	35
U3	2	#9	4	11'-10"	80
U4	5	#4	4	6'-6"	22
U5	5	#4	4	7'-5"	25
U8	64	#6	5	4'-10"	465

TOTAL REINFORCING STEEL 4449 LB.

TOTAL CLASS "A" CONCRETE 31.6 CU. YDS.




PROJECT NO. I-5987B  
 ROBESON COUNTY  
 STATION: 586+14.00 -L- POT

SHEET 2 OF 6

STATE OF NORTH CAROLINA  
 DEPARTMENT OF TRANSPORTATION  
 RALEIGH  
 SUBSTRUCTURE  
 BENT 2  
 DETAILS  
 STAGE I

REVISIONS						SHEET NO.
NO.	BY:	DATE:	NO.	BY:	DATE:	TOTAL SHEETS
1			3			64
2			4			

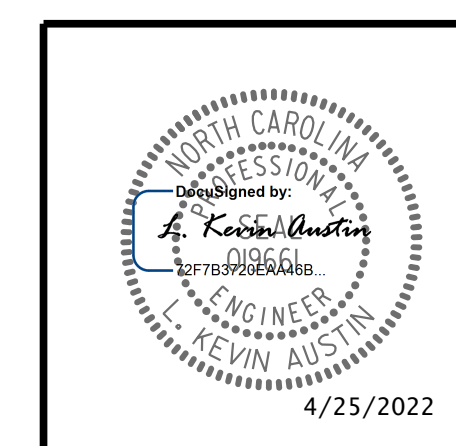

DOCUMENT NOT CONSIDERED FINAL  
 UNLESS ALL SIGNATURES COMPLETED

DRAWN BY : W. B. ALLEN DATE : 12/21  
 CHECKED BY : G. F. WILSON DATE : 2/22  
 DESIGN ENGINEER OF RECORD: L. K. AUSTIN DATE : 2/22

4/25/2022 3:59:44 PM G:\Project\2019\2019\7\03\CLIENT\Structures\I-5987B (Big Marsh Swamp)\5987B\_SMU\_BB\_770536.dgn