


PLAN @ END BENT 1

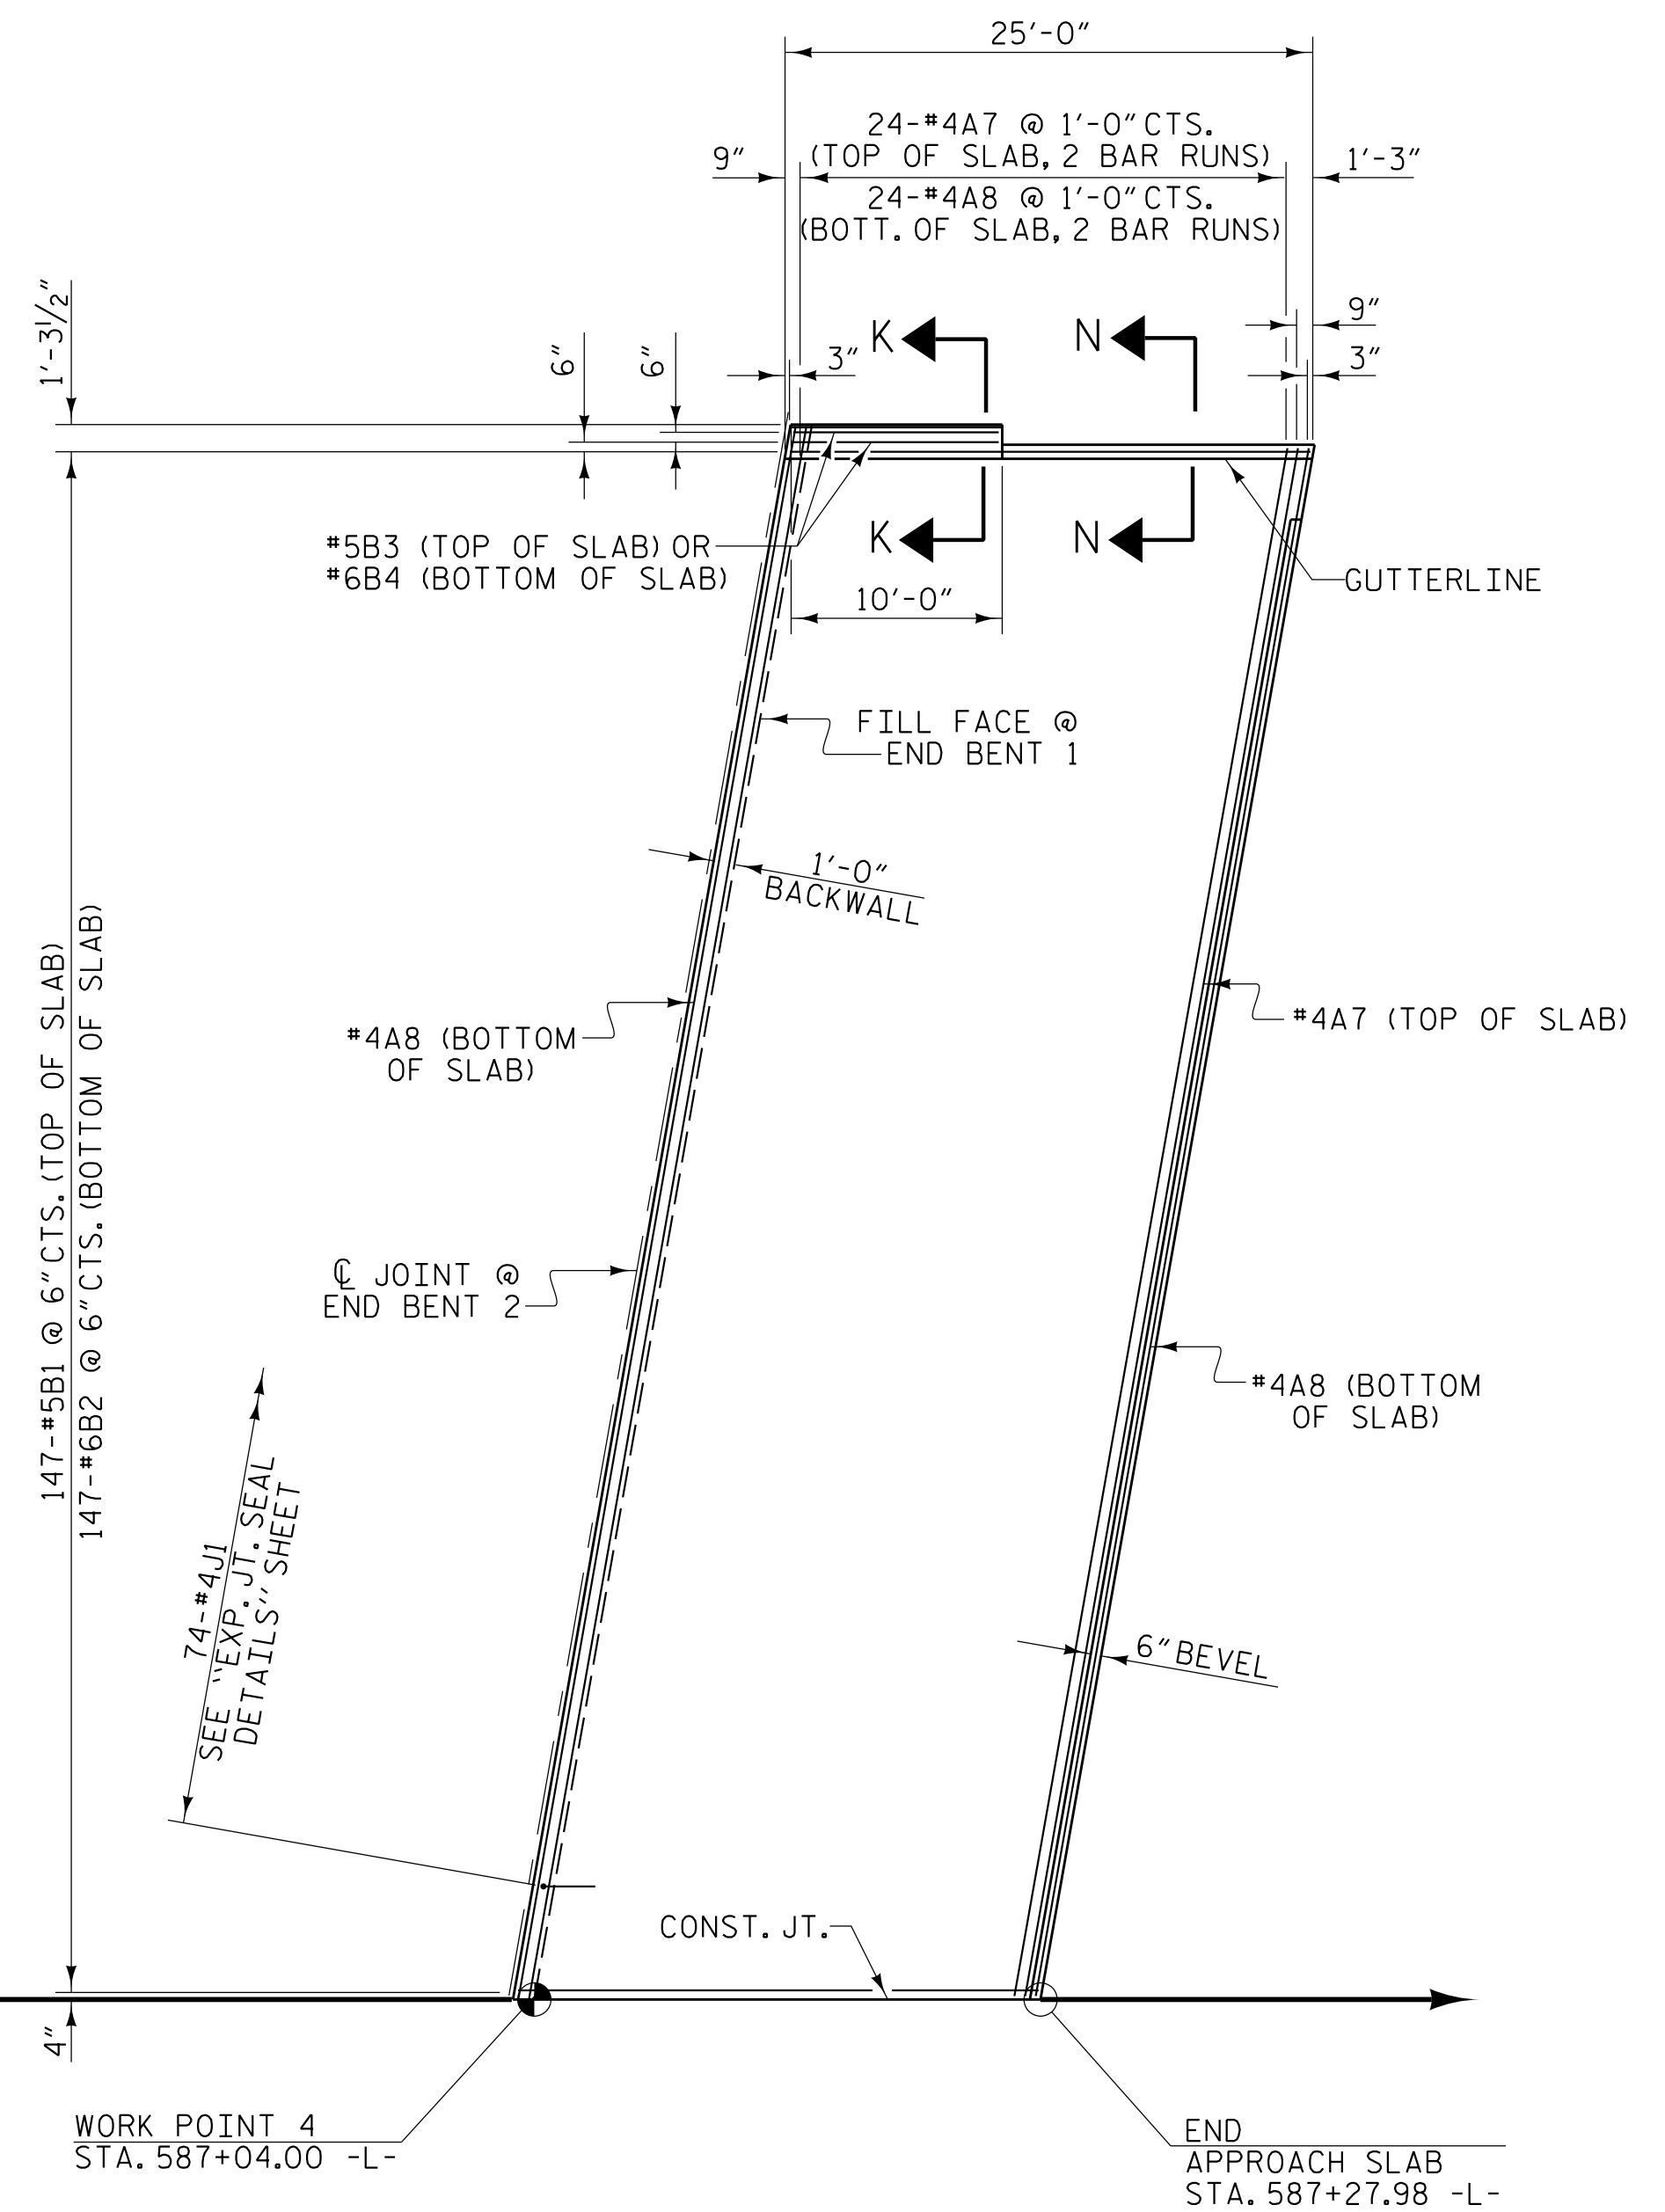

PLAN @ END BENT 2

DIMENSIONS ARE TYPICAL FOR BOTH APPROACH SLABS

PROJECT NO. I-5987B
ROBESON COUNTY
 STATION: 586+14.00 -L- POT

SHEET 2 OF 4

STATE OF NORTH CAROLINA
 DEPARTMENT OF TRANSPORTATION
 RALEIGH


PLAN OF BRIDGE
 APPROACH SLABS
 STAGE III

REVISIONS						SHEET NO.
NO.	BY:	DATE:	NO.	BY:	DATE:	TOTAL SHEETS
1			3			64
2			4			

PLANS PREPARED BY:

NV5

NV5 ENGINEERS & CONSULTANTS, INC.
 3300 REGENCY PARKWAY, SUITE 100
 CARY, NC 27518
 P: 919.851.1912 www.NV5.com
 NC License # F-1333

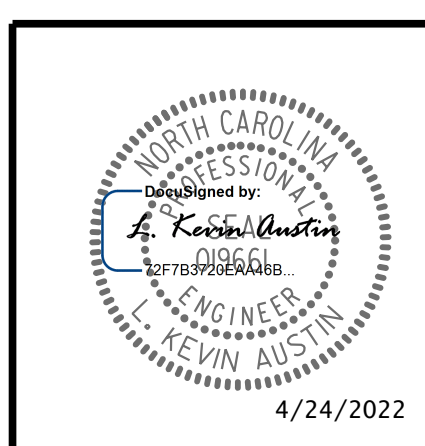

4/24/2022

DRAWN BY :	W. B. ALLEN	DATE :	9/21
CHECKED BY :	G. F. WILSON	DATE :	2/22
DESIGN ENGINEER OF RECORD:	L. K. AUSTIN	DATE :	2/22

**DOCUMENT NOT CONSIDERED FINAL
 UNLESS ALL SIGNATURES COMPLETED**

4/23/2022 9:56:16 AM G:\Project\2019\2019\7\03\CLIENT\Structures\I-5987B (Big Marsh Swamp)\I5987B_SML\AS2_770536.dgn