


+

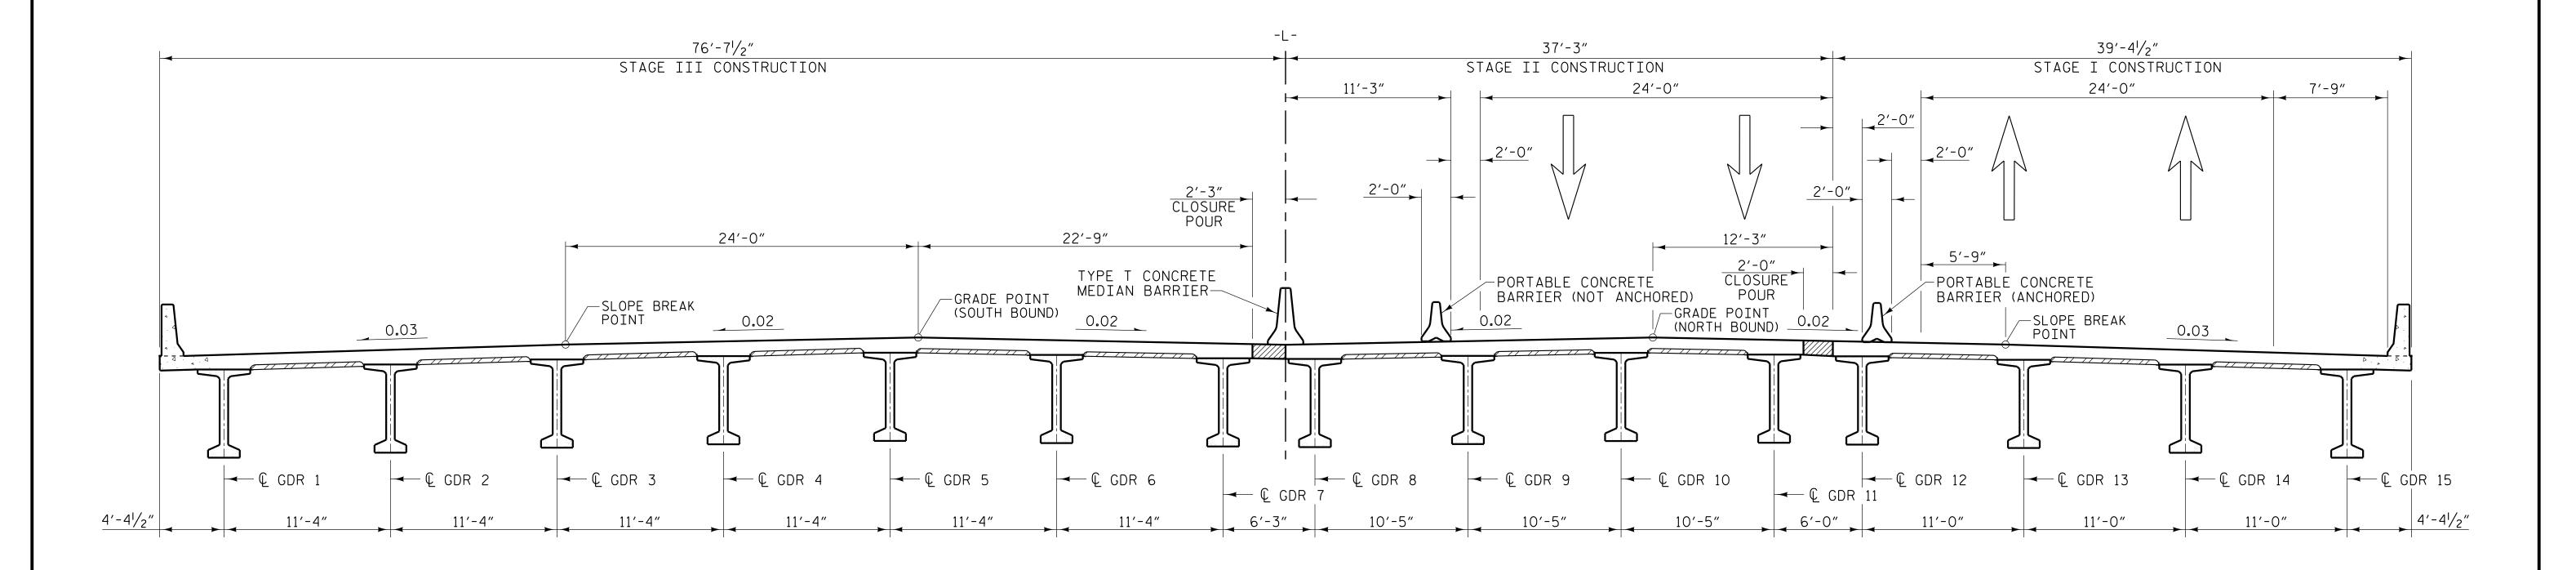

STAGE III CONSTRUCTION

NOTES:

FOR TRAFFIC PHASING, SEE TRAFFIC CONTROL PLANS.

THE PORTABLE CONCRETE BARRIER IS A TRAFFIC CONTROL PAY ITEM.

SEE TRAFFIC CONTROL PLANS FOR LOCATION AND PAY LIMITS OF THE PORTABLE CONCRETE BARRIER.

PROJECT NO. I-5987B

ROBESON COUNTY

STATION: 617+12.20 -L- POT

SHEET 2 OF 2

4/22/2022

STATE OF NORTH CAROLINA

DEPARTMENT OF TRANSPORTATION

RALEIGH

CONSTRUCTION STAGING SEQUENCE

REVISIONS

SHEET NO.
S6-7

TOTAL SHEETS
53

NV5 ENGINEERS & CONSULTANTS, INC. 3300 REGENCY PARKWAY, SUITE 100 CARY, NC 27518
P: 919.851.1912 www.NV5.com
NC License # F-1333

DOCUMENT NOT CONSIDERED FINAL UNLESS ALL SIGNATURES COMPLETED

DRAWN BY: W.B. ALLEN DATE: 12/21
CHECKED BY: M.D. METZGER DATE: 12/21
DESIGN ENGINEER OF RECORD: L. K. AUSTIN DATE: 01/22

NC 20)\I5987B_SMU_PC2_770I59,dgn

+