
(+)

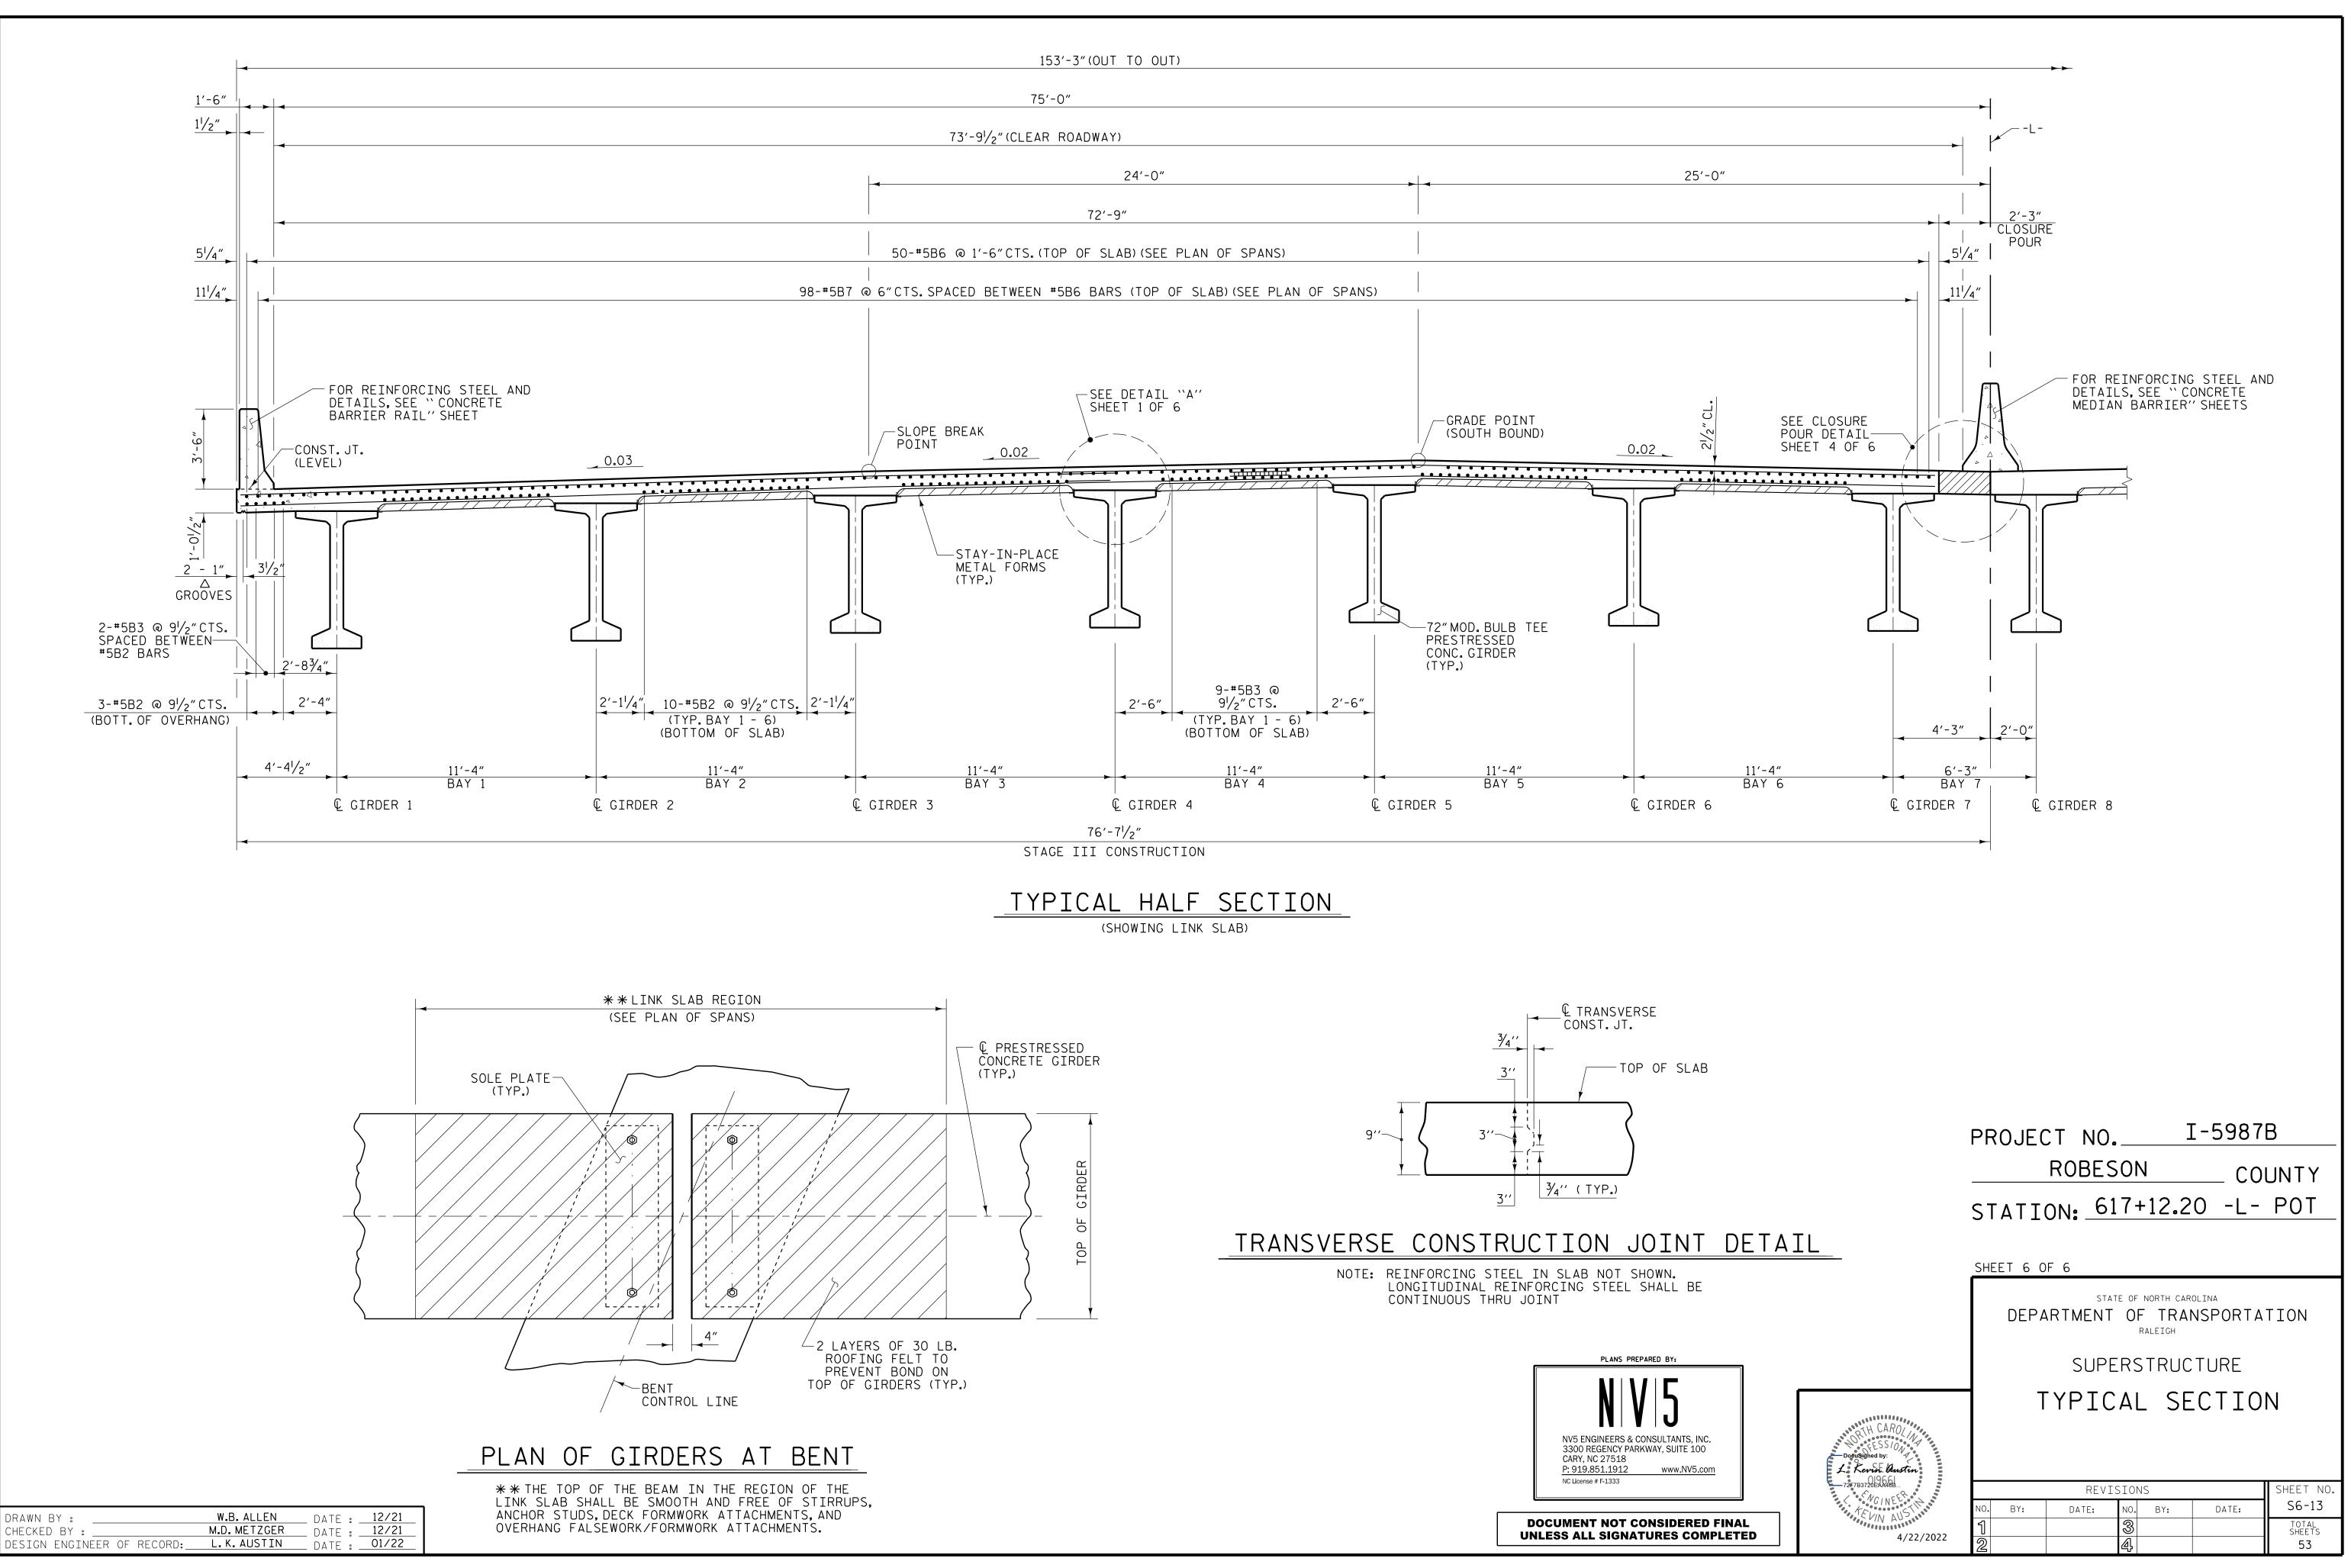

||||:05 AM G:\Project\2019\2019217.03\CLIENT\Structures\|-5987B (Y5 - NC 20)\15987B\_SMU\_TS6\_770|

(+)