




**SECTION THRU RAIL NORMAL TO JOINT**

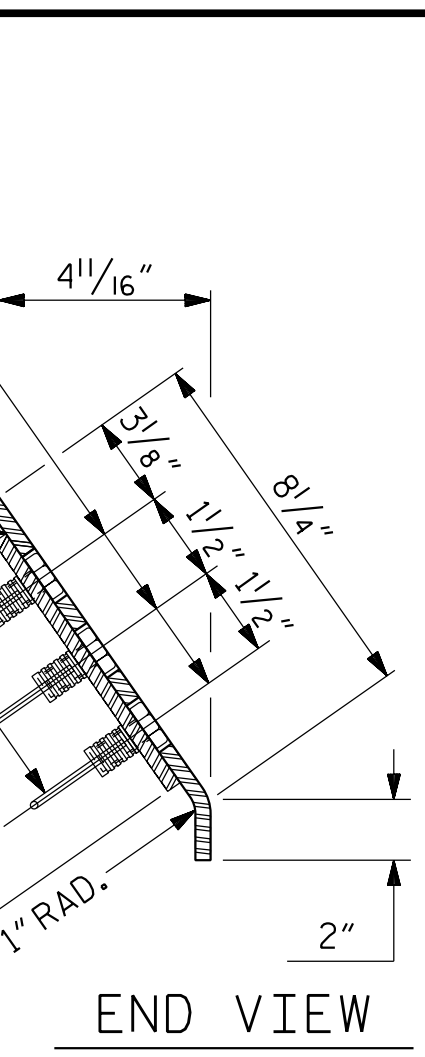


**END VIEW**

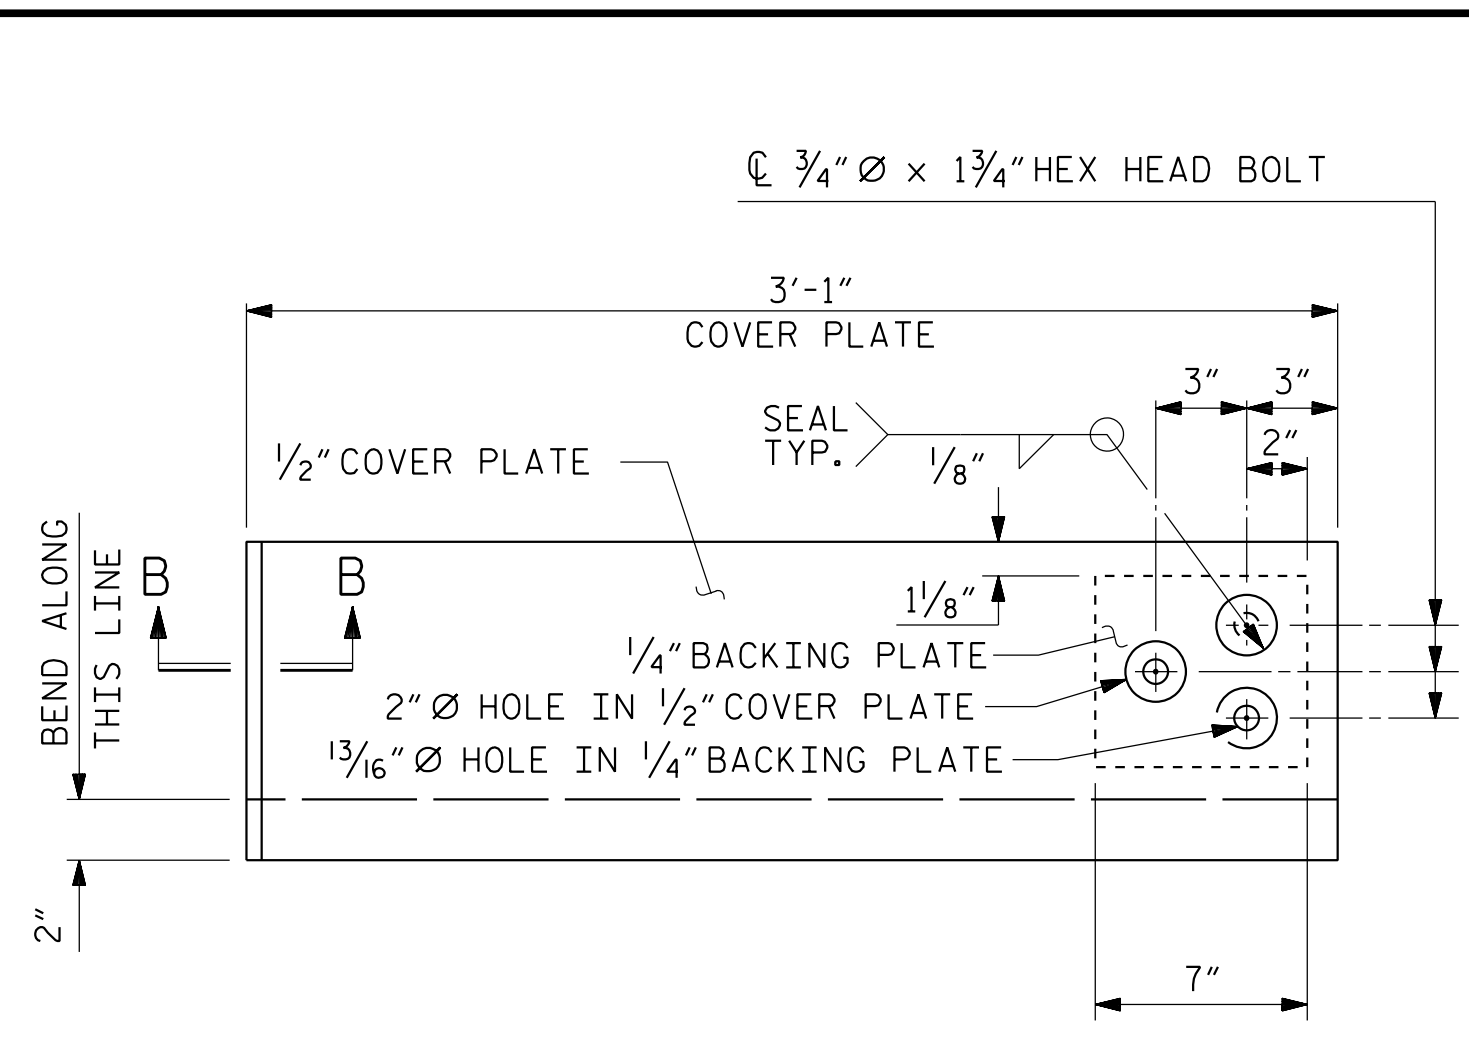


**TYPE II - ELEVATION VIEW  
COVER PLATE DETAILS**

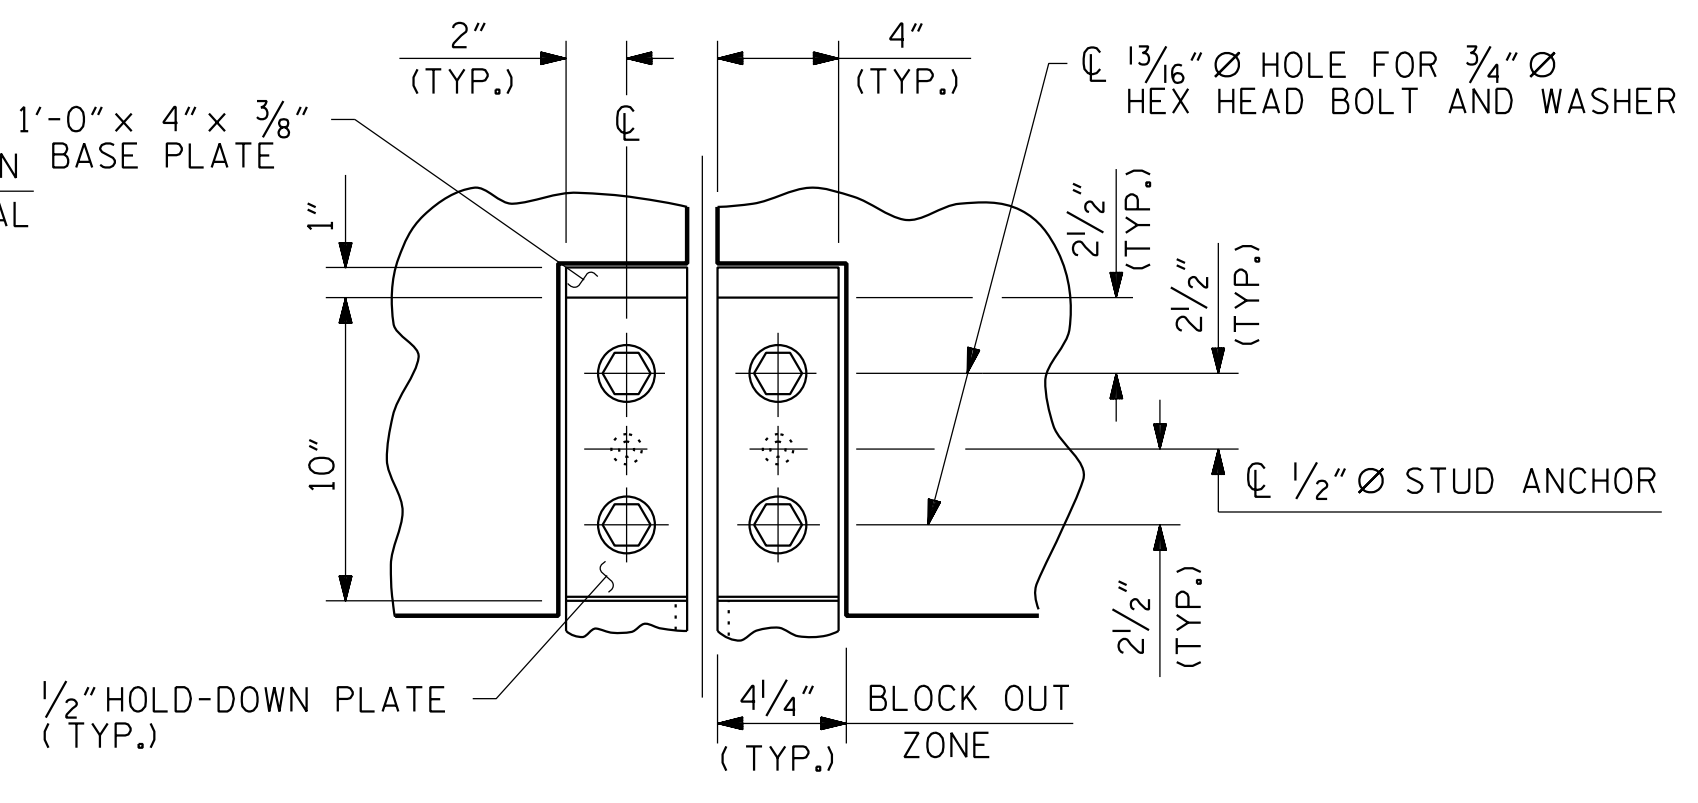

**SECTION A - A**

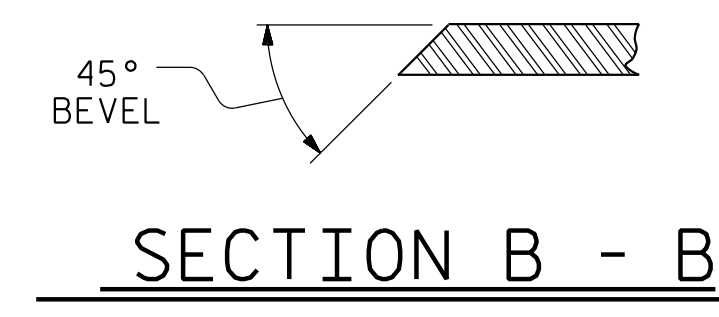


**SECTION B - B**

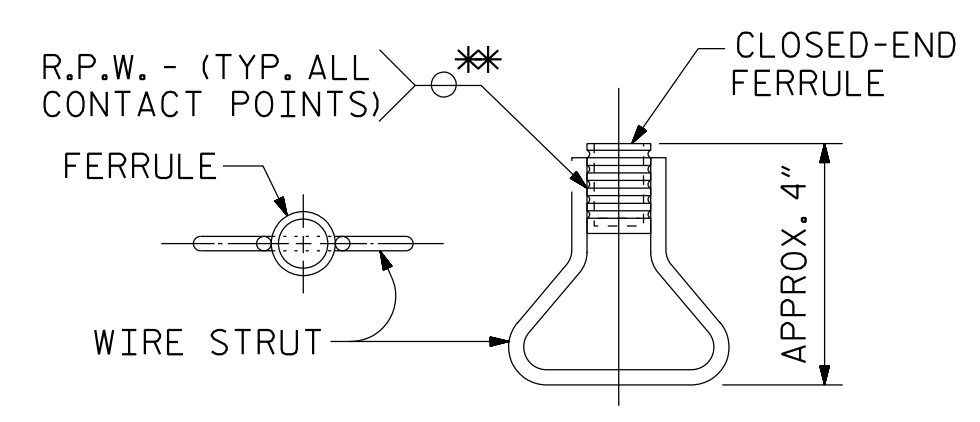


**PLAN ELEVATION**

**CONCRETE INSERT**

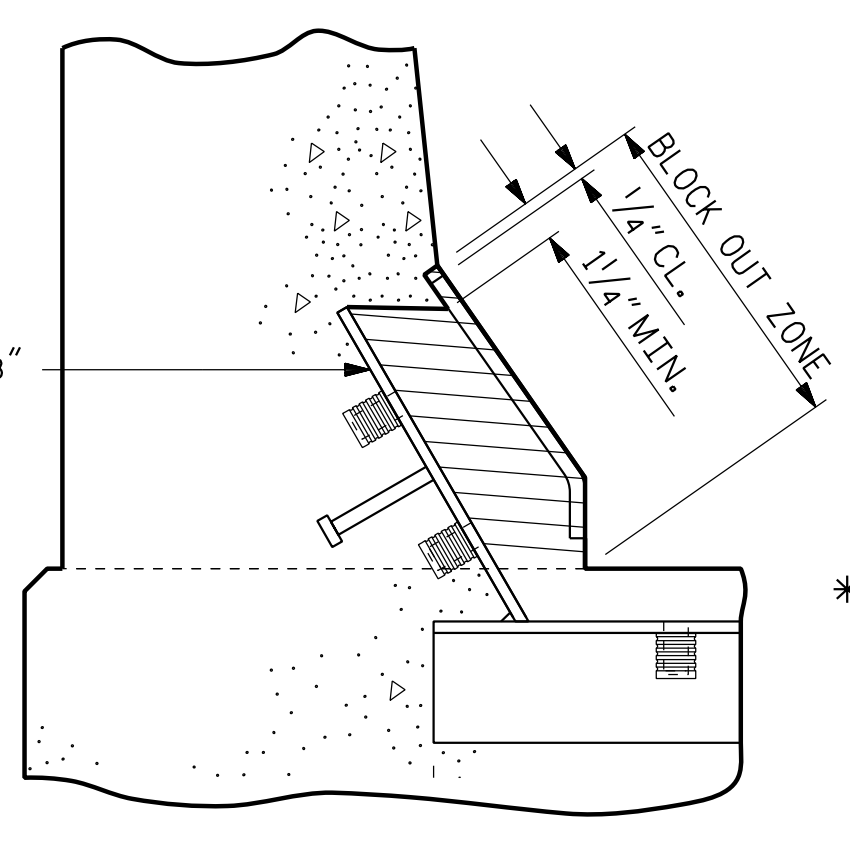

**BLOCK OUT DETAIL**  
SEE "SECTION A - A" FOR OTHER DETAILS.

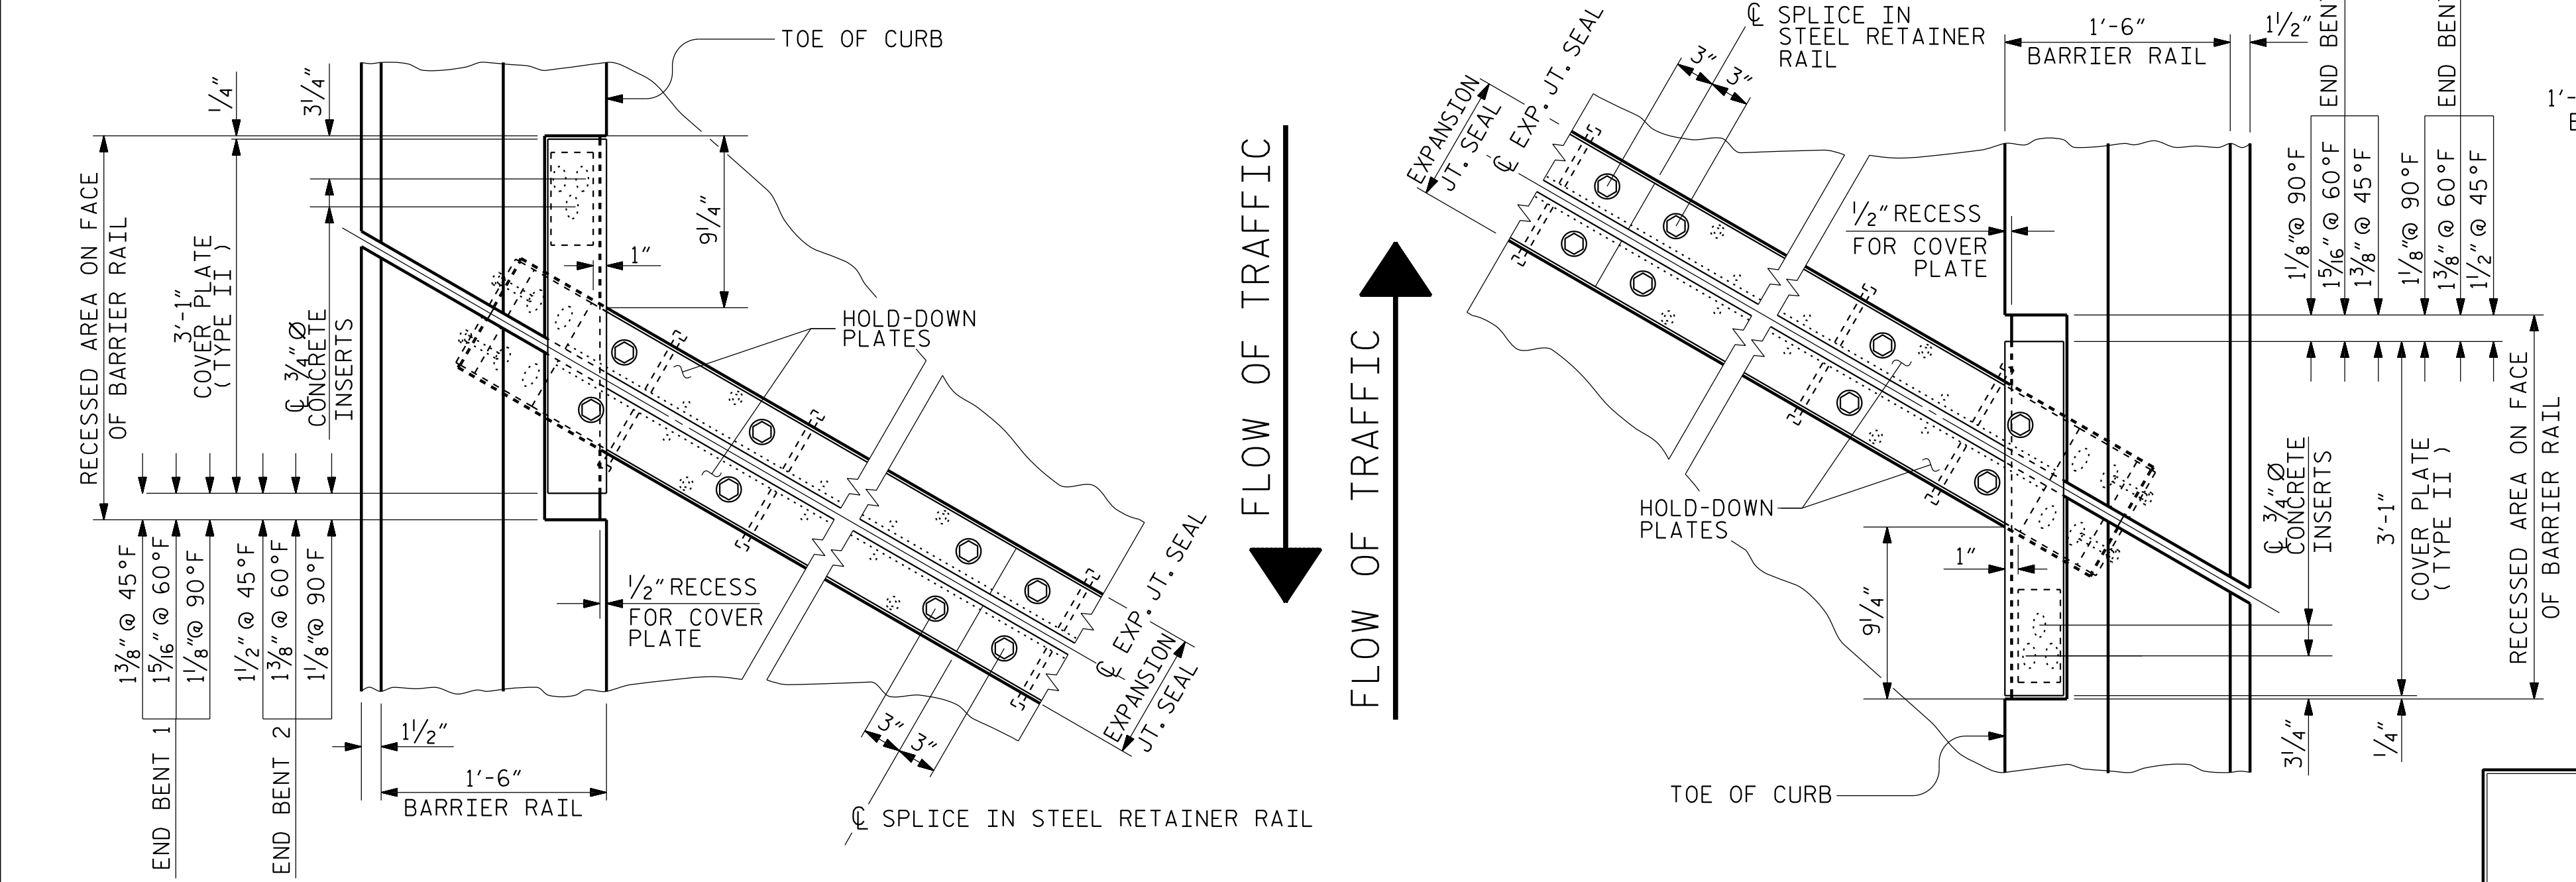

**PLAN OF EXPANSION JOINT SEAL**

ASSEMBLED BY : W. B. ALLEN	DATE : 12/21
CHECKED BY : M. D. METZGER	DATE : 12/21
DRAWN BY : REK 9/87	REV. 7/12 MAA/GM
CHECKED BY : CRK 10/87	REV. 6/13 MAA/GM
	REV. 12/17 MAA/THC

PLANS PREPARED BY:

**NV5**

NV5 ENGINEERS & CONSULTANTS, INC.  
3300 REGENCY PARKWAY, SUITE 100  
CARY, NC 27518  
P: 919.851.1912 www.nv5.com  
NC License # F-1333

THIS STANDARD DRAWING REVIEWED & ADOPTED FOR USE AT THE REFERENCED LOCATION BY THE UNDERSIGNED:

4/22/2022

PROJECT NO. I-5987B  
ROBESON COUNTY  
 STATION: 617+12.20 -L- POT

SHEET 2 OF 3

REVISIONS						SHEET NO.
NO.	BY:	DATE:	NO.	BY:	DATE:	S6-31
1			3			TOTAL SHEETS
2			4			53