




END ELEVATION

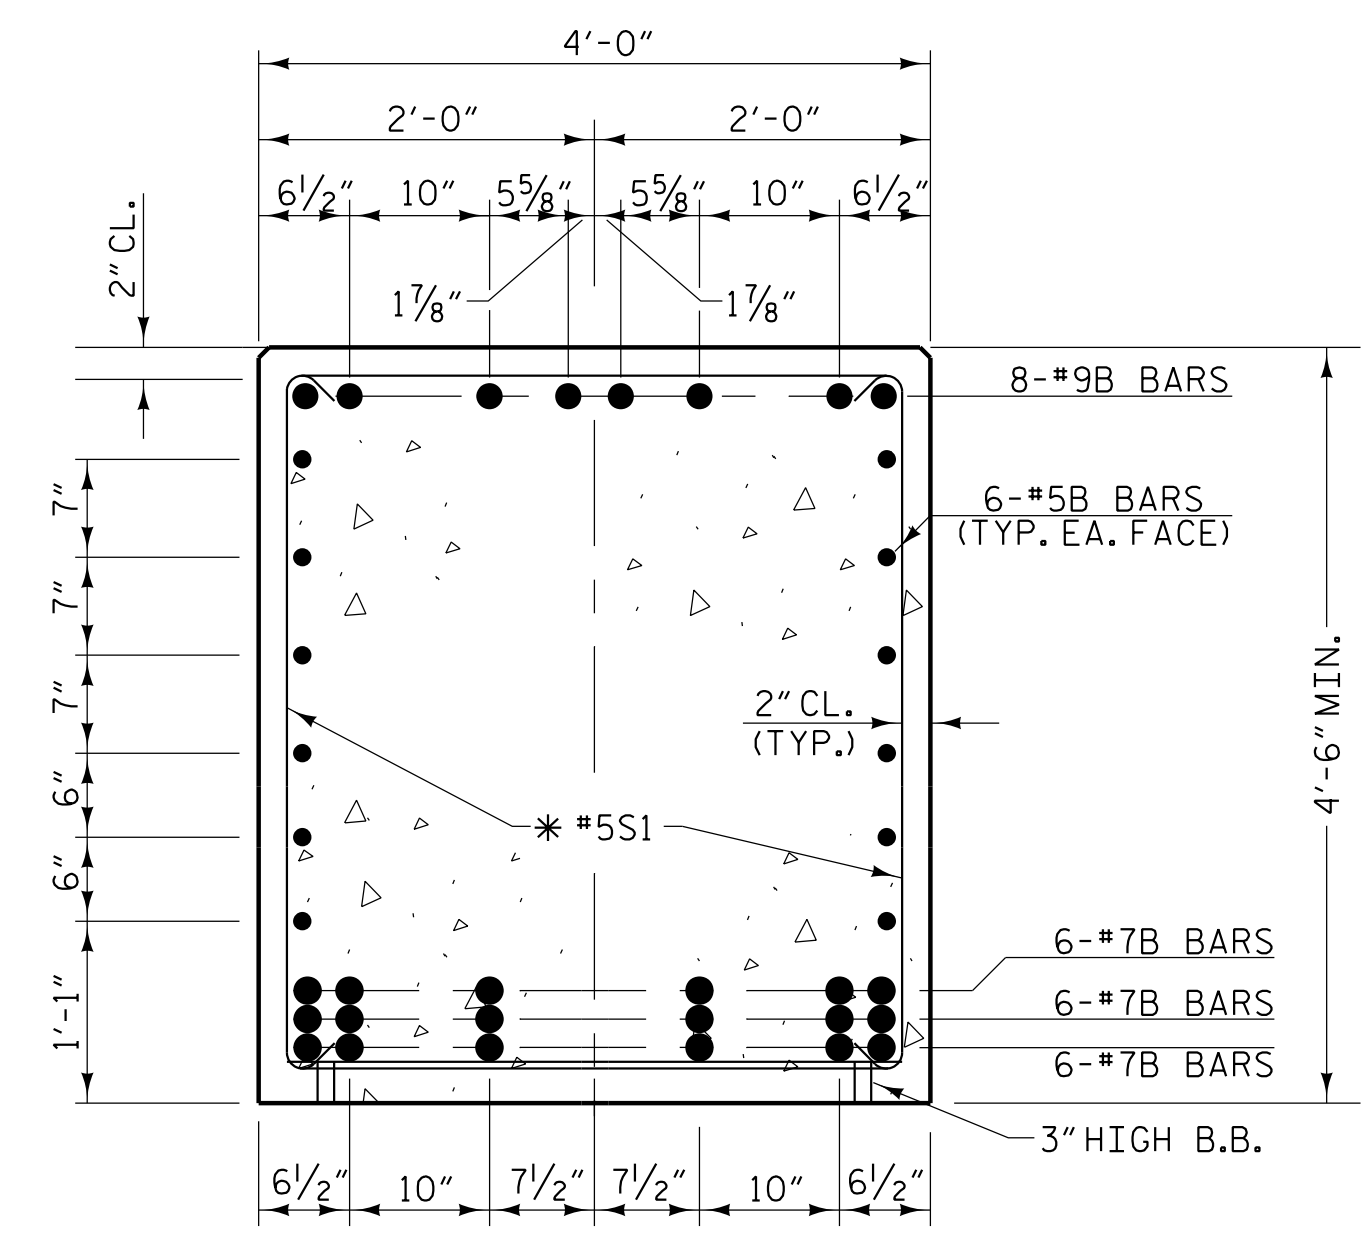


SECTION A-A

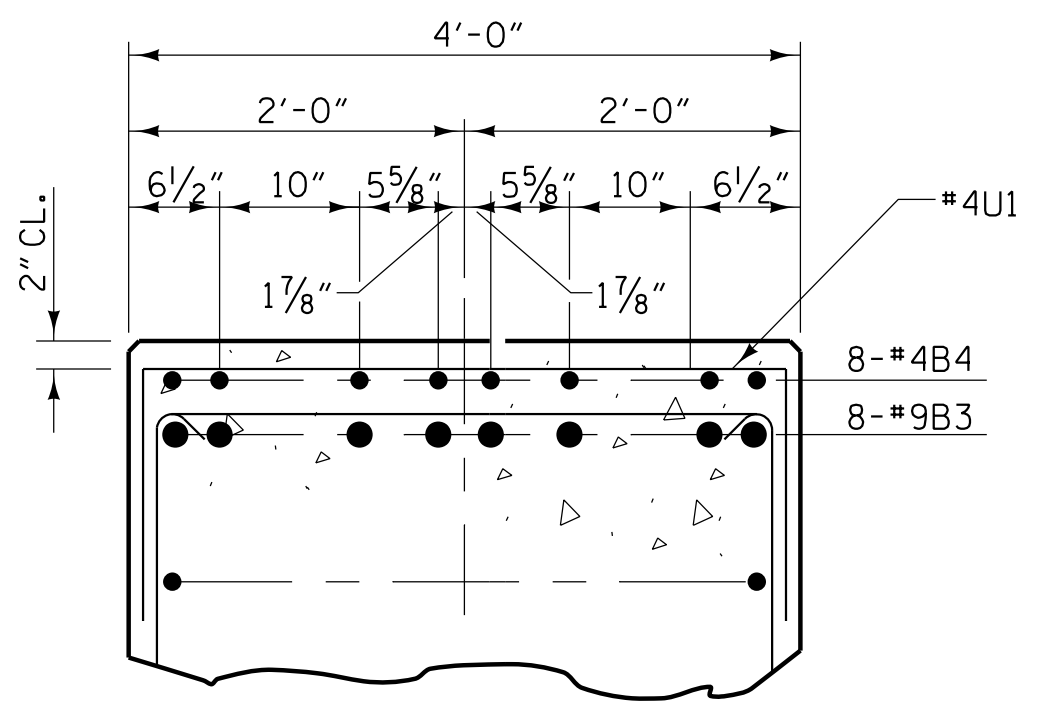

SECTION B-B

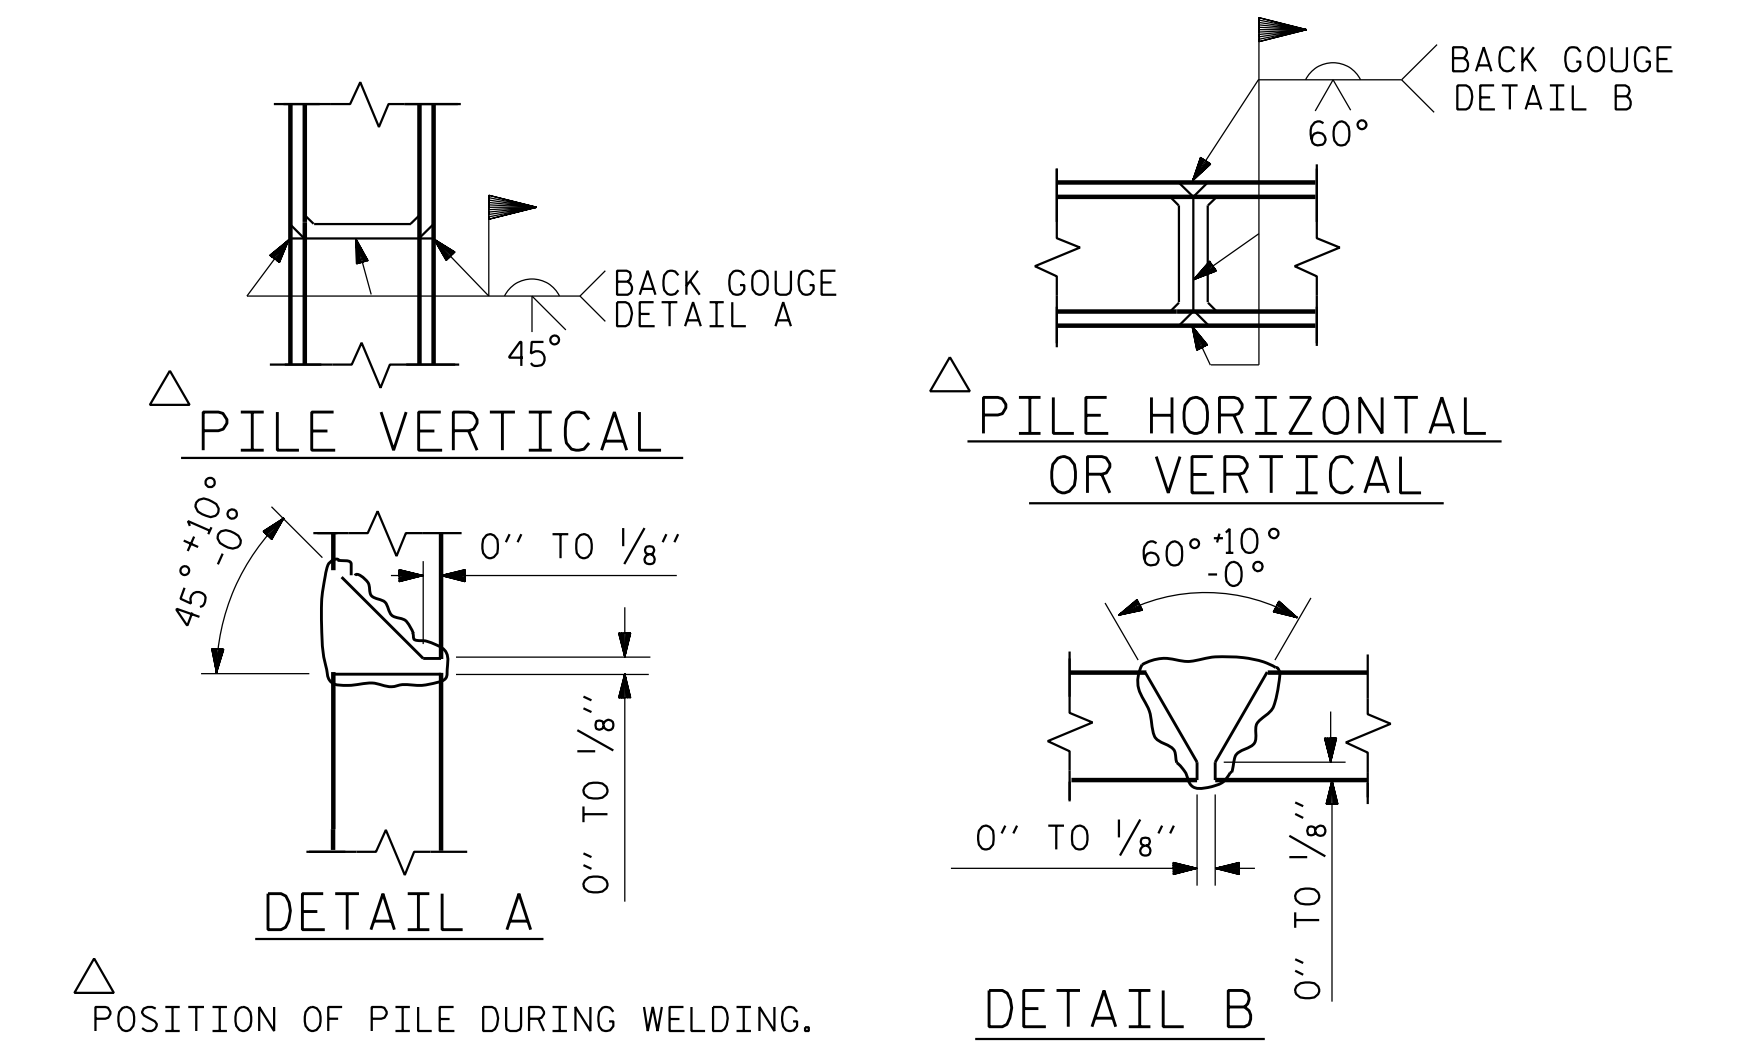

PILE SPLICE DETAILS

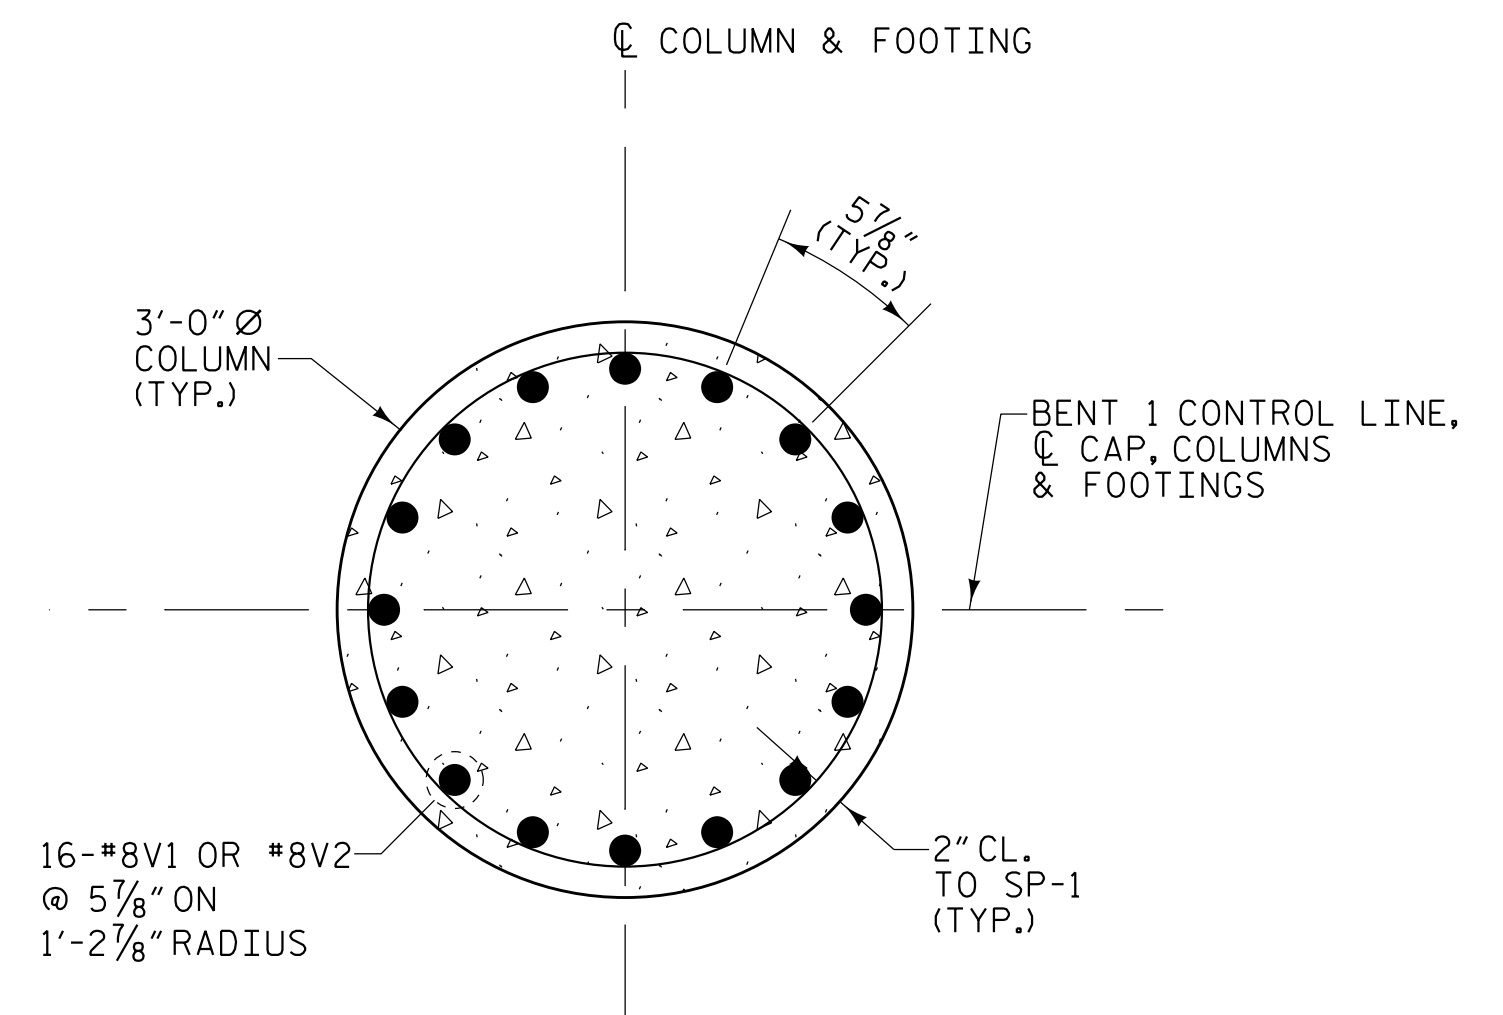

SECTION THRU COLUMN

(DIMENSIONS AND REINFORCING STEEL ARE TYPICAL FOR EACH COLUMN)

PROJECT NO. I-5987B
ROBESON COUNTY
 STATION: 617+12.20 -L- POT


SHEET 4 OF 5

STATE OF NORTH CAROLINA DEPARTMENT OF TRANSPORTATION RALEIGH					
SUBSTRUCTURE BENT 1 DETAILS					
REVISIONS					
NO.	BY:	DATE:	NO.	BY:	DATE:
1			3		
2			4		
					SHEET NO. S6-43
					TOTAL SHEETS 53

PLANS PREPARED BY:

NV5

NV5 ENGINEERS & CONSULTANTS, INC.
 3300 REGENCY PARKWAY, SUITE 100
 CARY, NC 27518
 P: 919.851.1912 www.NV5.com
 NC License # F-1333

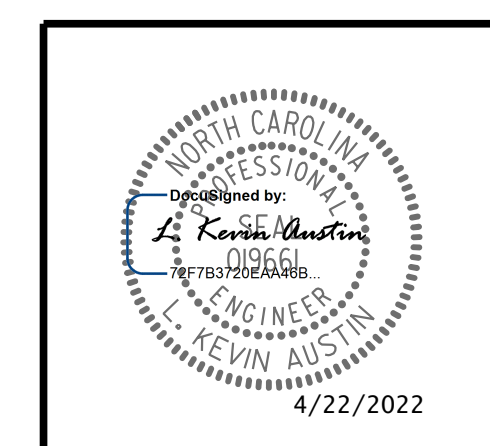

**DOCUMENT NOT CONSIDERED FINAL
 UNLESS ALL SIGNATURES COMPLETED**

DRAWN BY :	W.B. ALLEN	DATE :	12/21
CHECKED BY :	M.D. METZGER	DATE :	12/21
DESIGN ENGINEER OF RECORD:	L. K. AUSTIN	DATE :	01/22

4/20/2022 11:56 AM G:\Project\1208\20927\03\CLIENT\Structures\I-5987B\15 - NC 2016\987B_SNU B4_77019.dgn