




3/21/2022 9:08:56 AM G:\Projects\2020\Division 6 (Mott Mac - NV5)\I-5987B\Structures\Site 7 (Y1B over L)\Drawings\Final\I5987B\_SMU\_E1.dgn

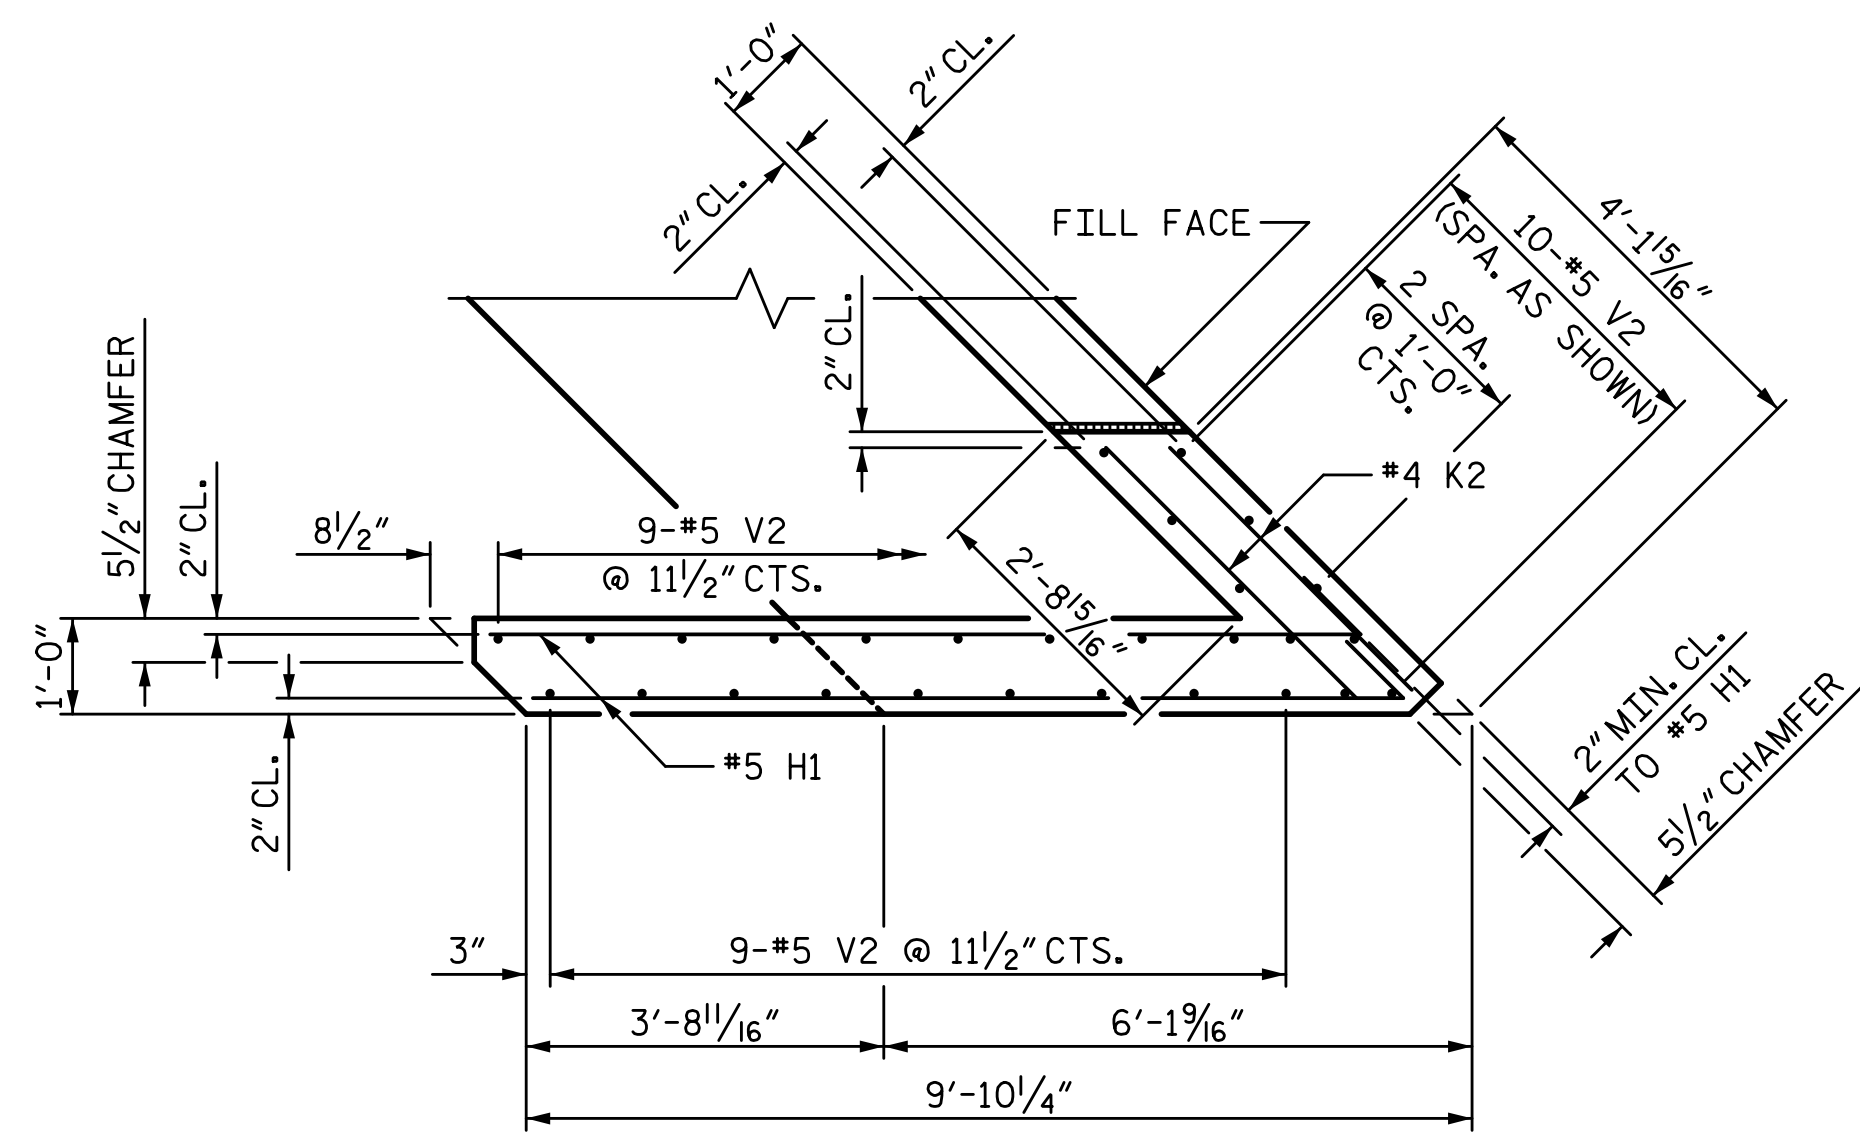


PLAN OF WING (W1)

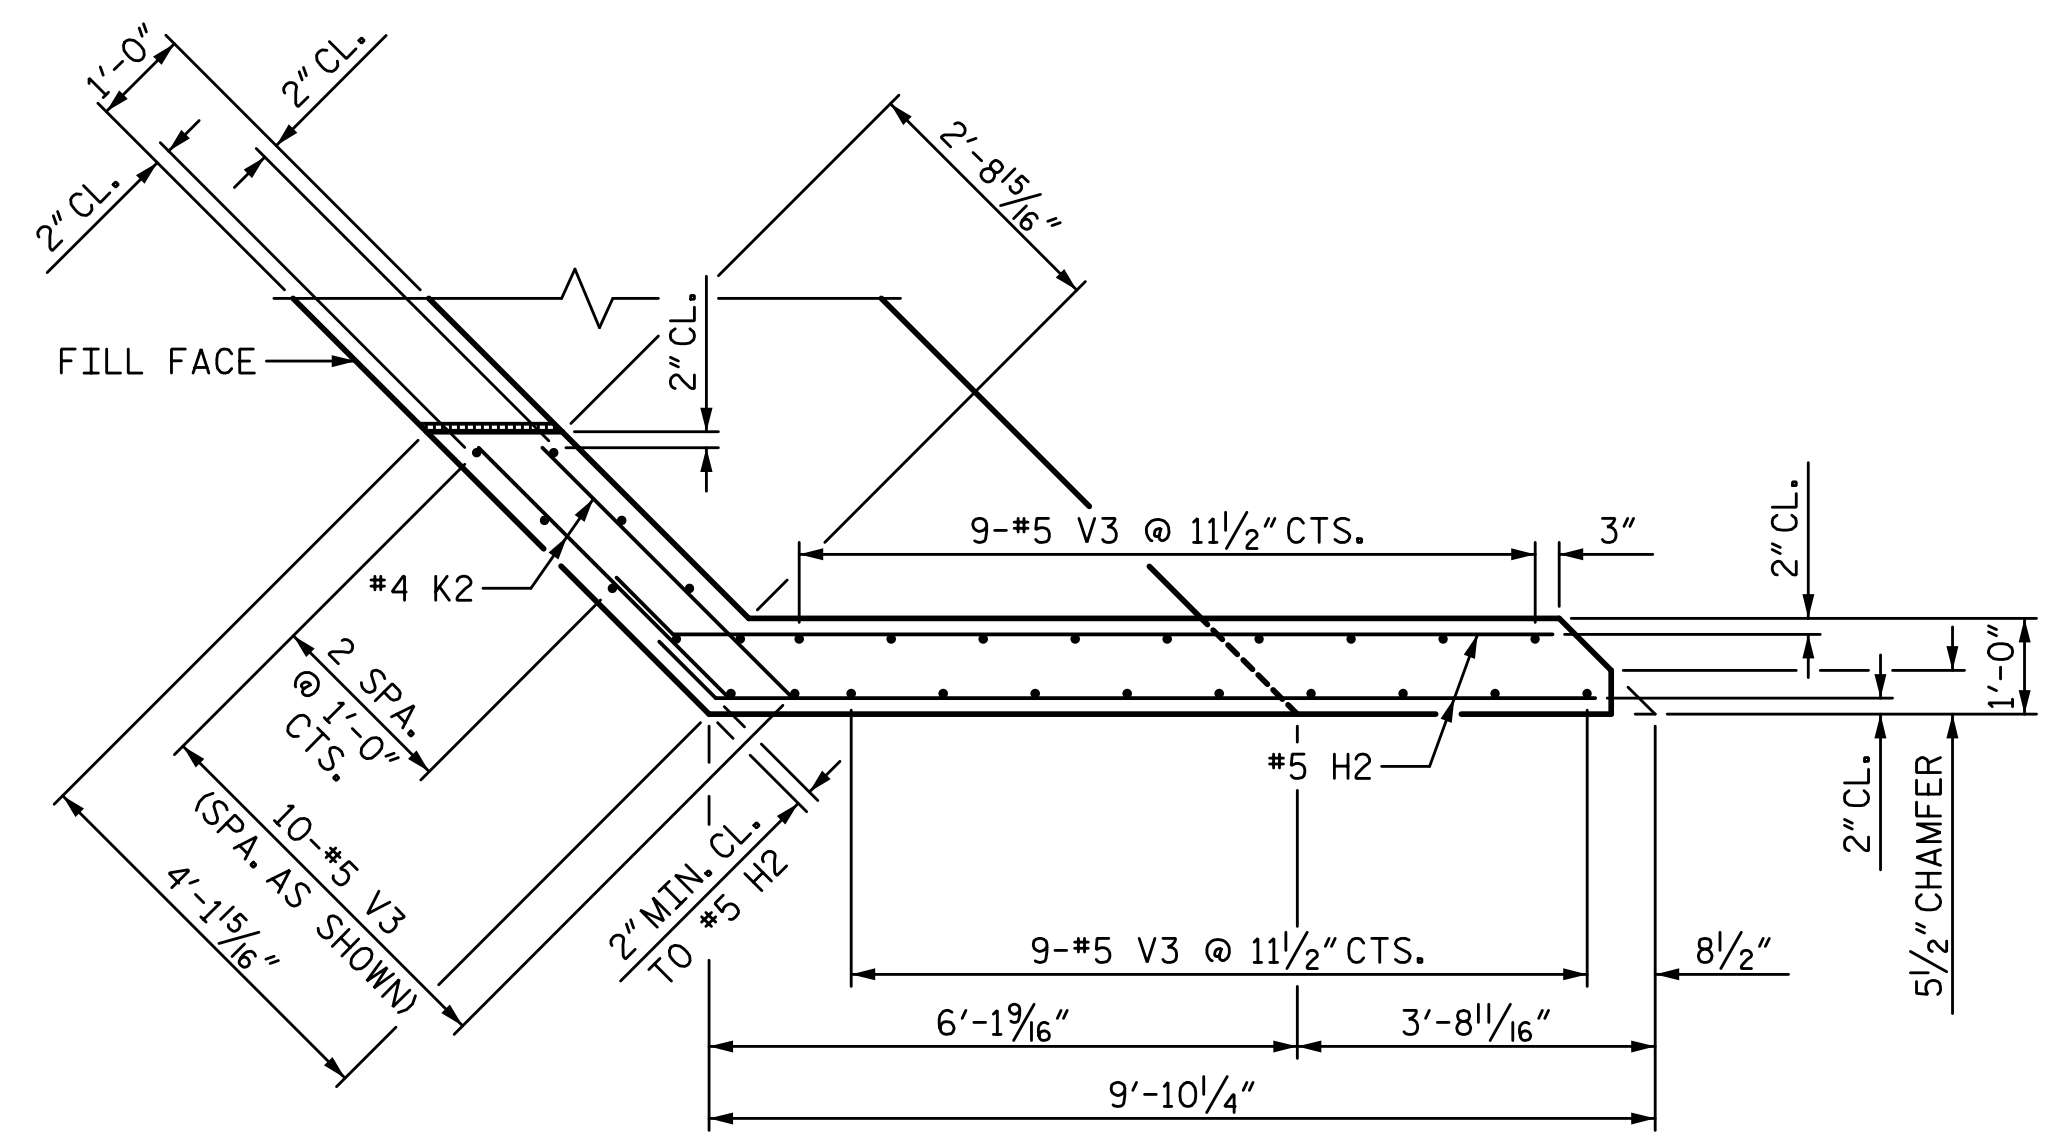


PLAN OF WING (W2)

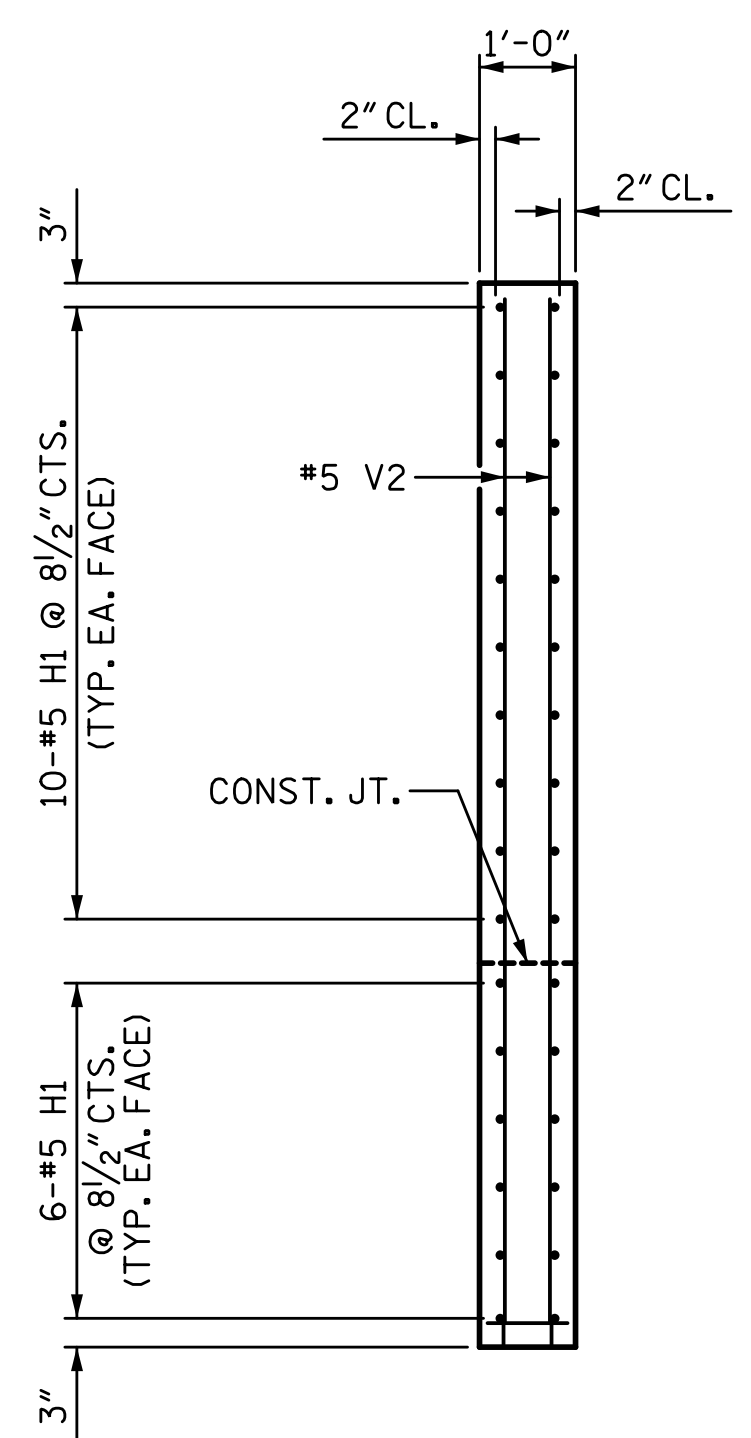


SECTION X-X

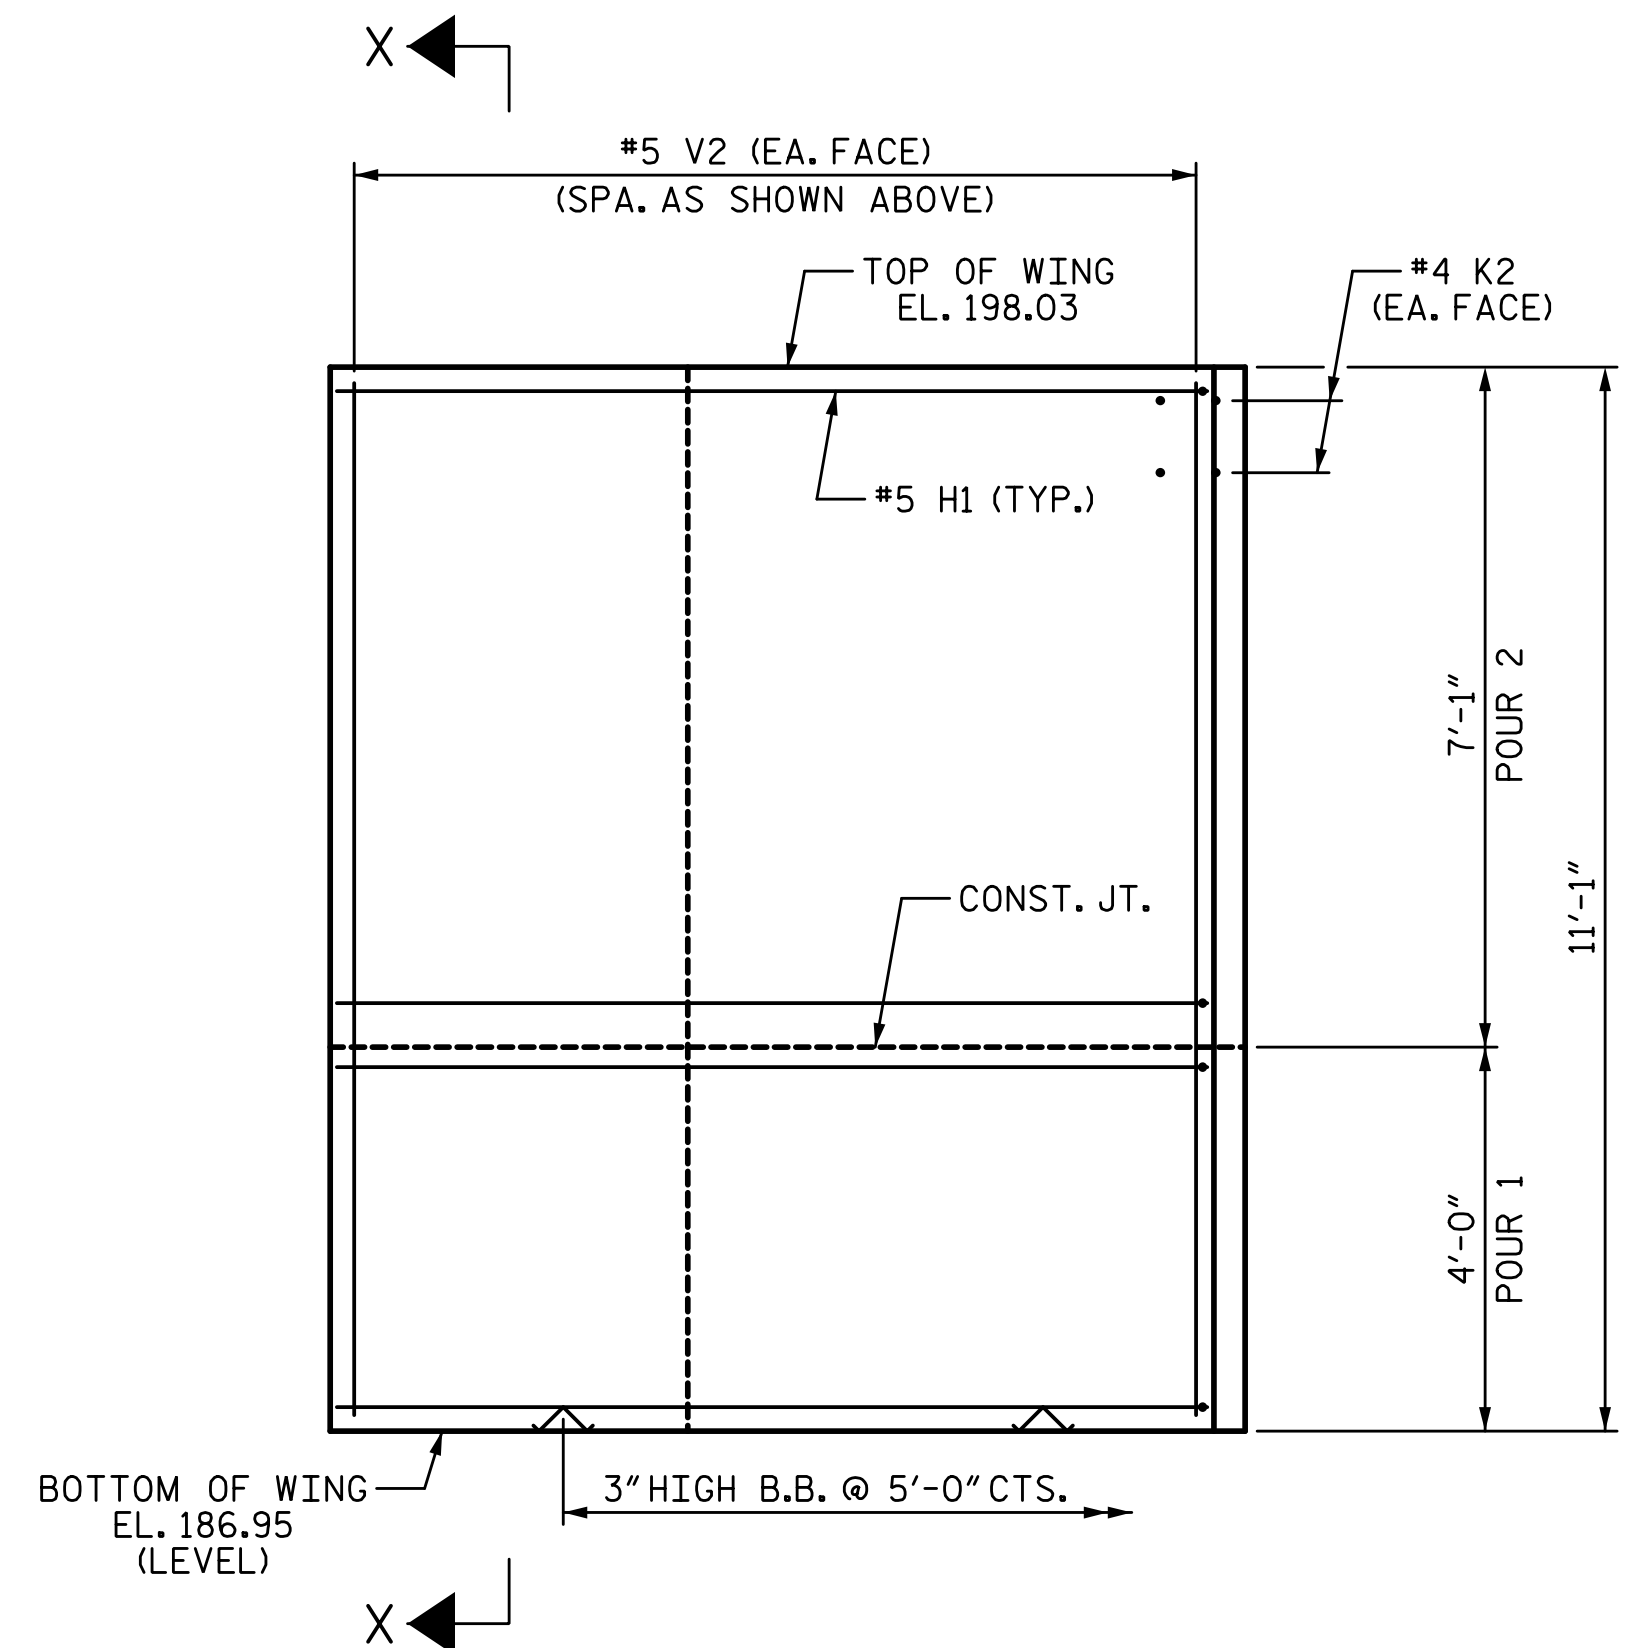

ELEVATION OF WING (W1)

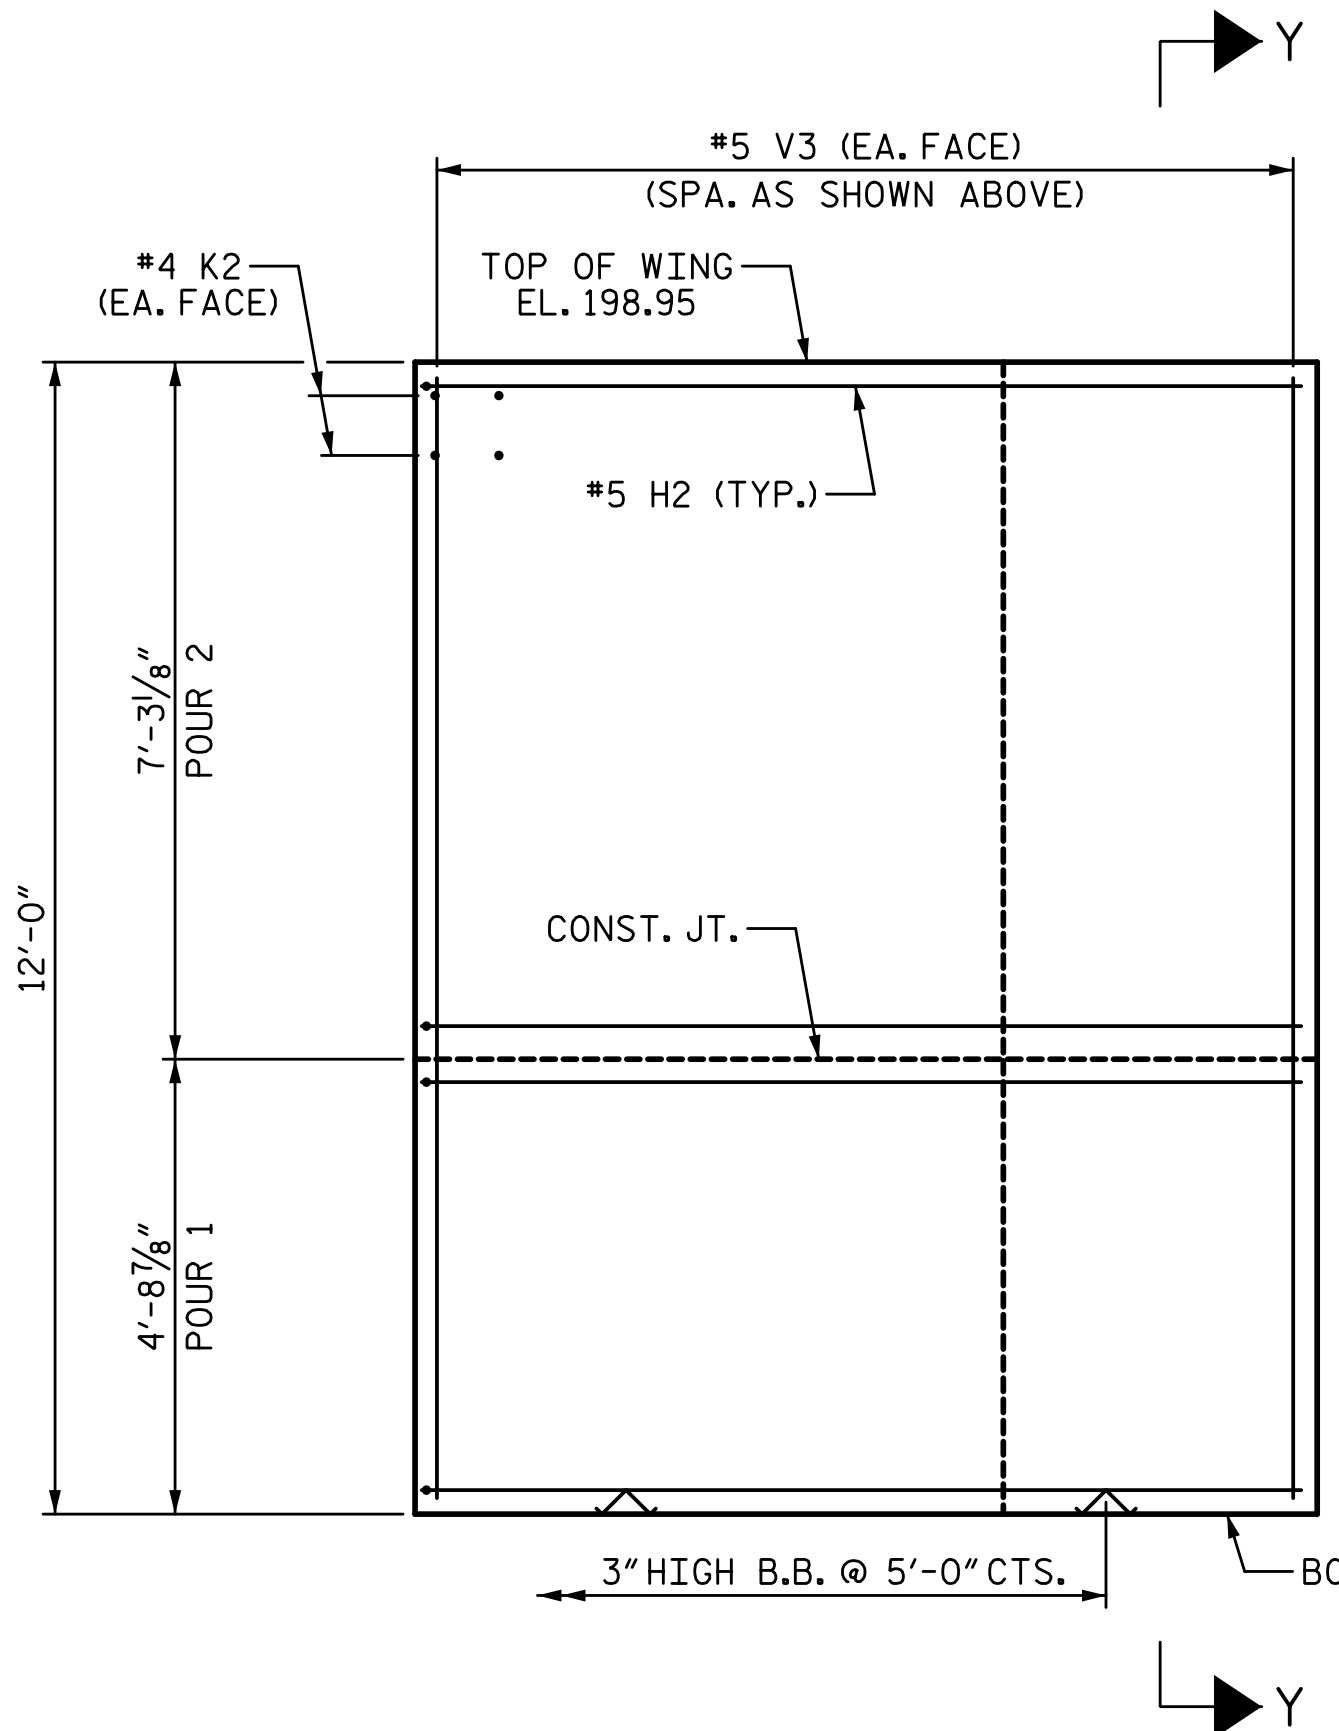

ELEVATION OF WING (W2)

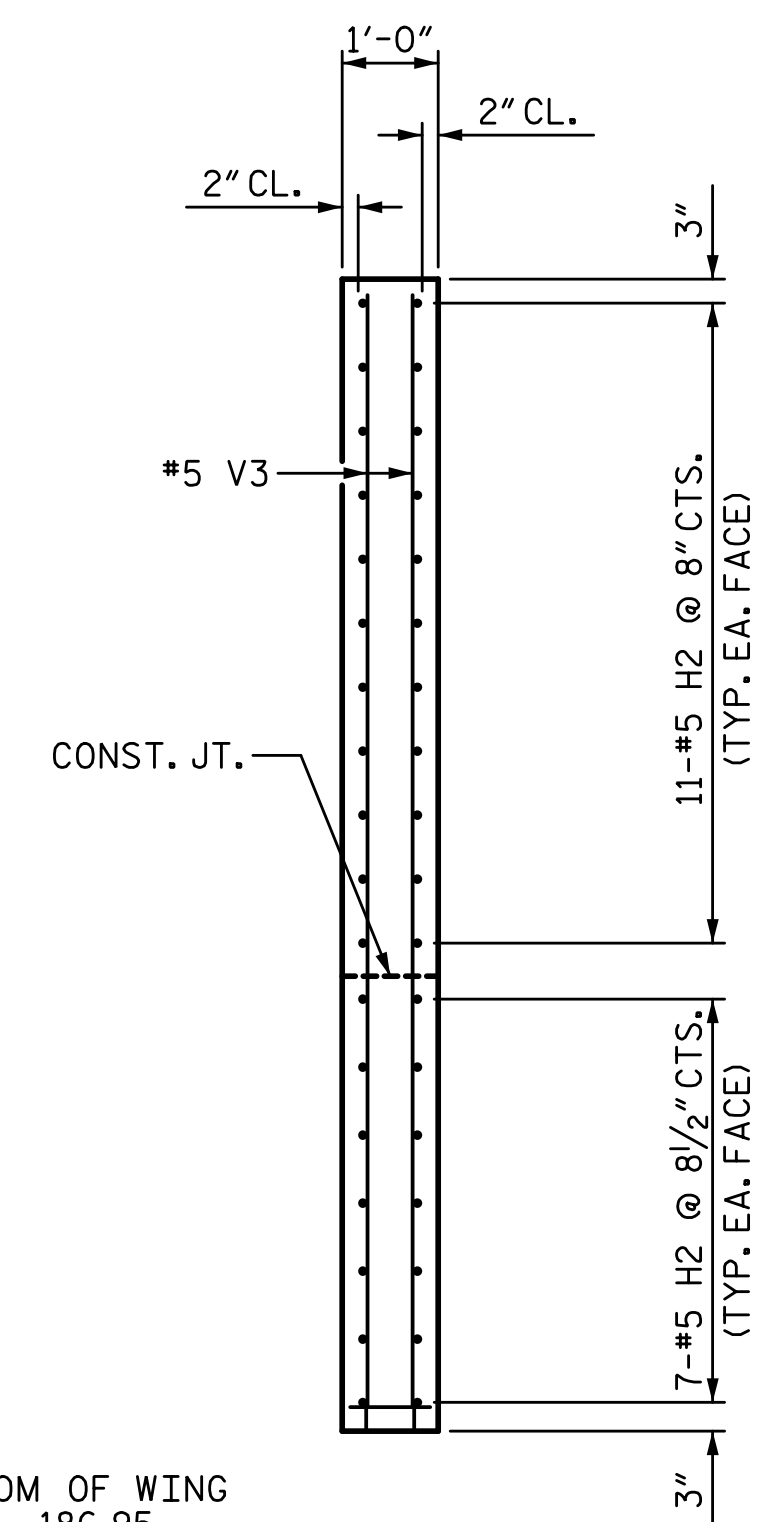

SECTION Y-Y


PROJECT NO. I-5987B  
ROBESON COUNTY  
 STATION: 29+51.04 -Y1B-

SHEET 2 OF 3

STATE OF NORTH CAROLINA  
 DEPARTMENT OF TRANSPORTATION  
 RALEIGH  
 SUBSTRUCTURE

## END BENT 1

DRAWN BY: T. BANKOVICH DATE: 3-22  
 CHECKED BY: D.A. SEALEY DATE: 3-22  
 DESIGN ENGINEER OF RECORD: D.A. SEALEY DATE: 3-22

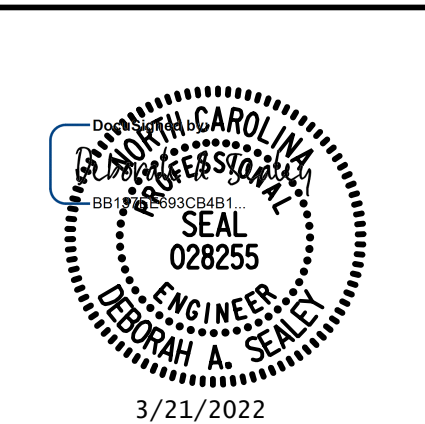

LICENSURE NO. C-4434

**DOCUMENT NOT CONSIDERED FINAL  
 UNLESS ALL SIGNATURES COMPLETED**

REVISIONS						SHEET NO.
NO.	BY:	DATE:	NO.	BY:	DATE:	S7-27
1			3			TOTAL SHEETS
2			4			37