



TYPICAL SECTION AT END BENT DIAPHRAGM

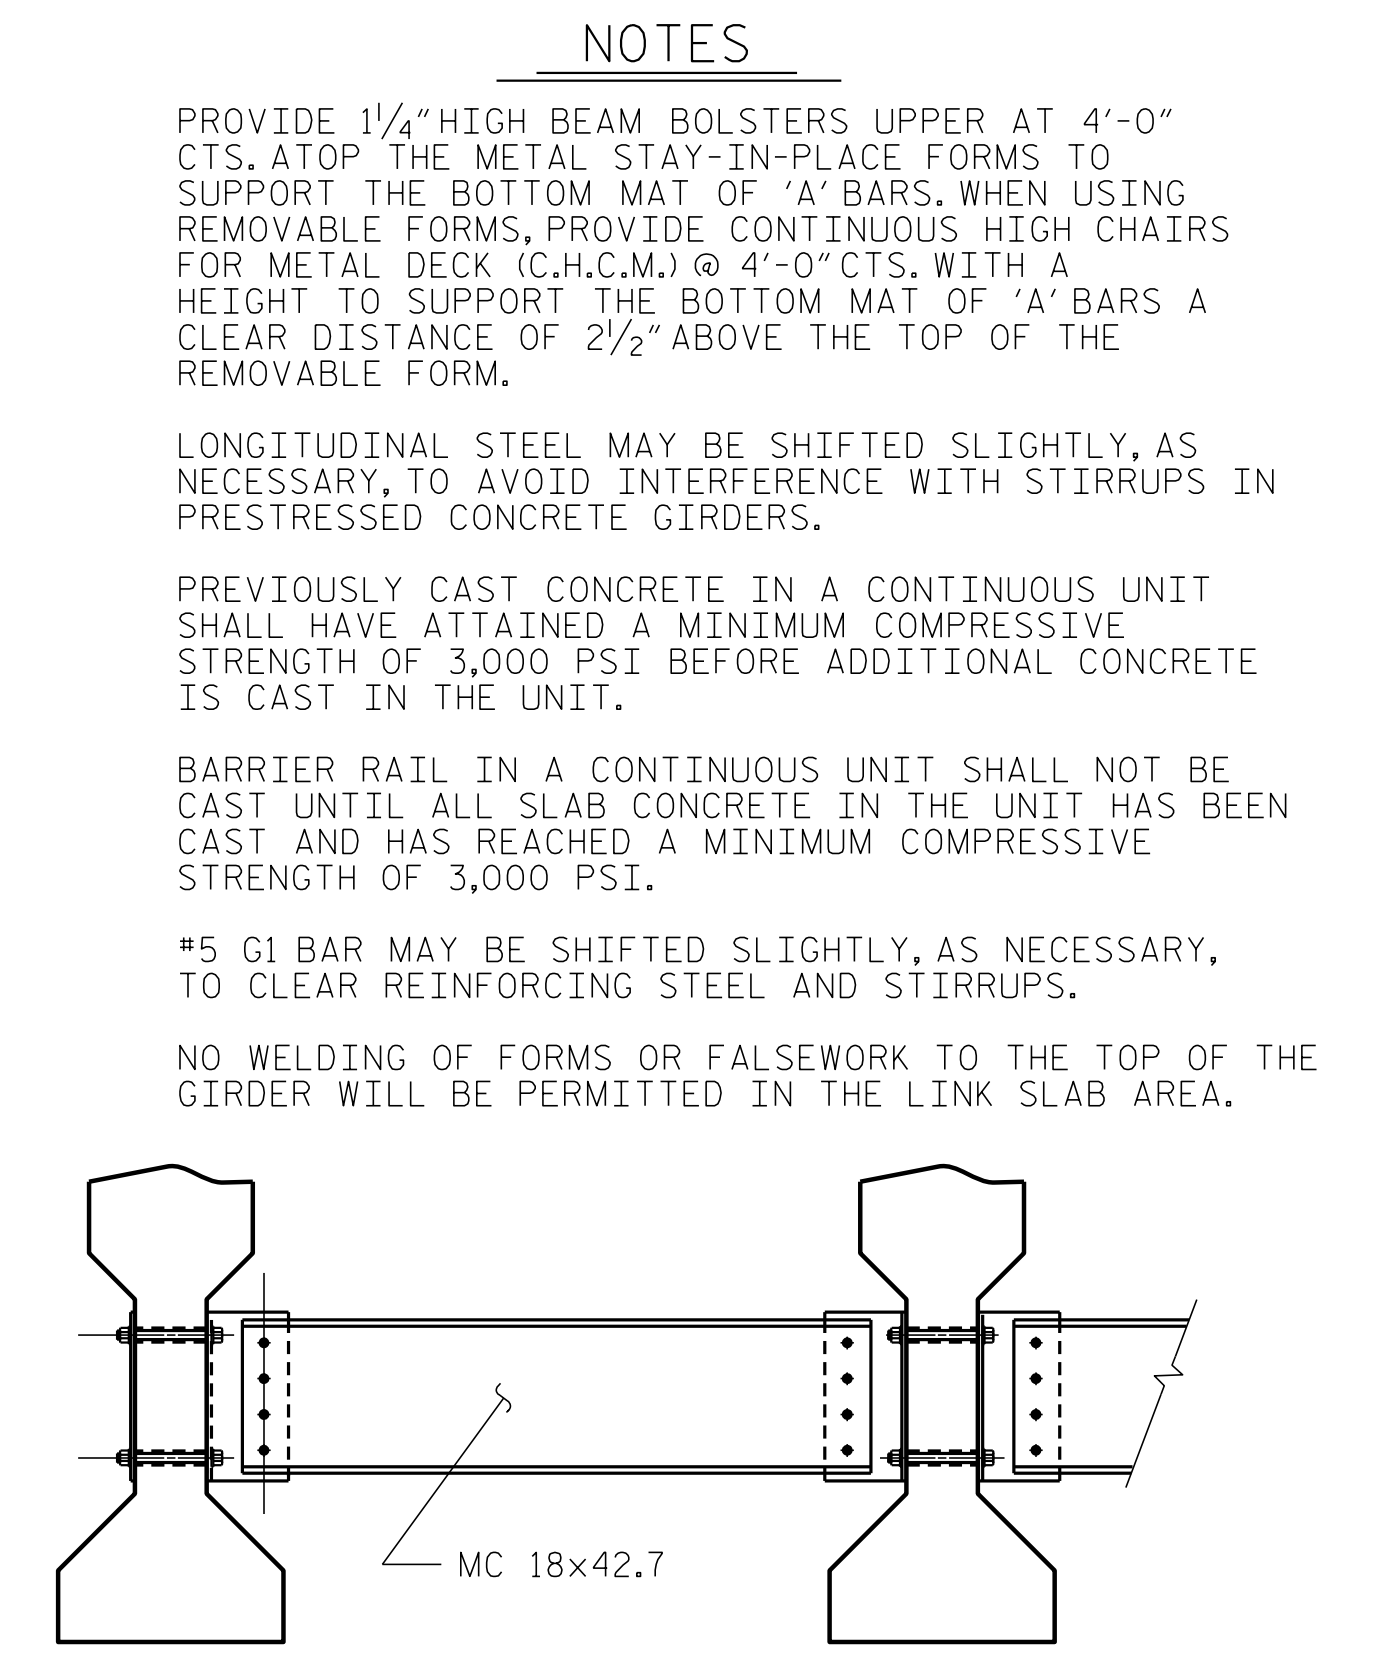

TYPICAL INTERMEDIATE DIAPHRAGM


SEE "INTERMEDIATE STEEL DIAPHRAGMS FOR TYPE IV PRESTRESSED CONCRETE GIRDERS" SHEET FOR DETAILS

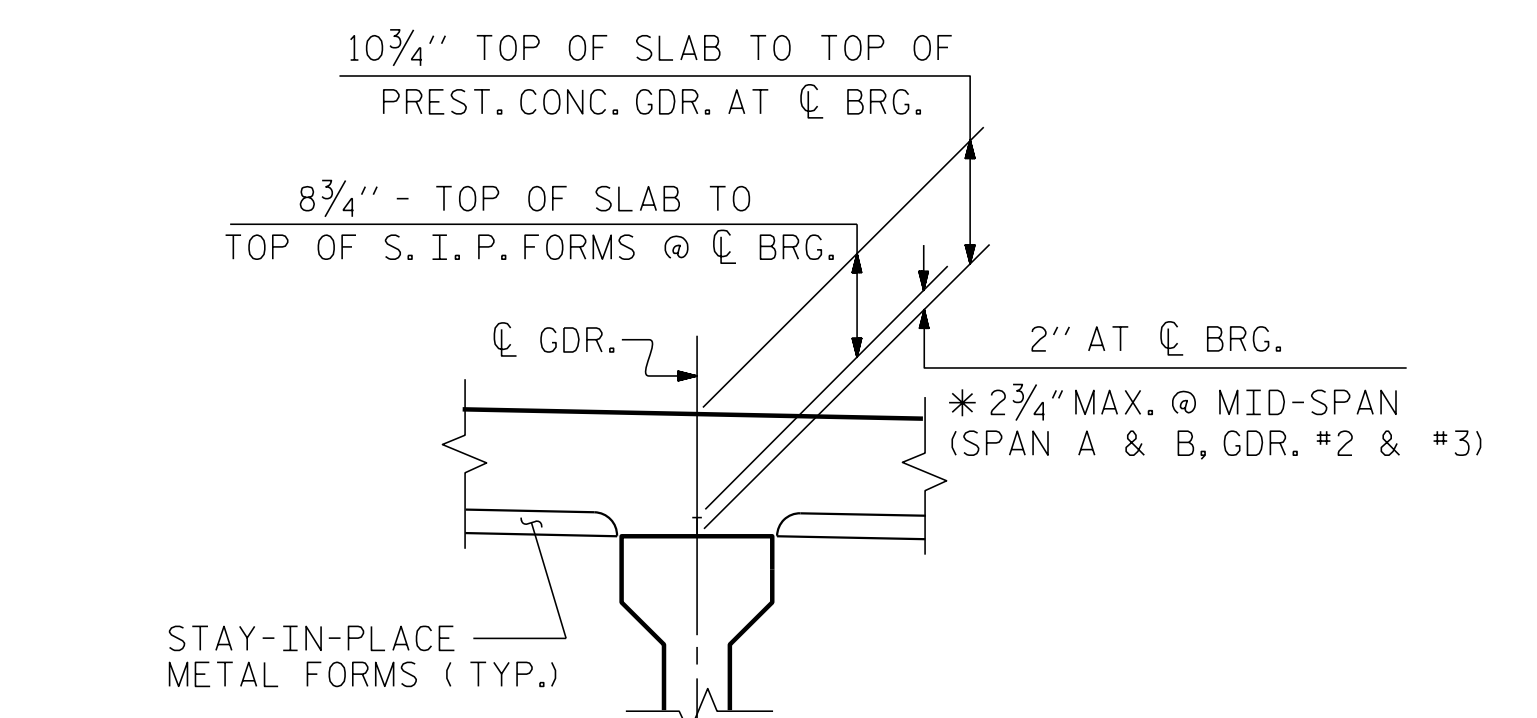

DETAIL "A"
 * BASED ON PREDICTED FINAL CAMBER AND THEORETICAL GRADE LINE ELEVATIONS.

- INDICATES CONTINUOUS REINFORCING
- INDICATES ADDITIONAL REINFORCING IN LINK SLAB

PROJECT NO. I-5987B
ROBESON COUNTY
 STATION: 30+28.11 -Y6-
 SHEET 1 OF 2

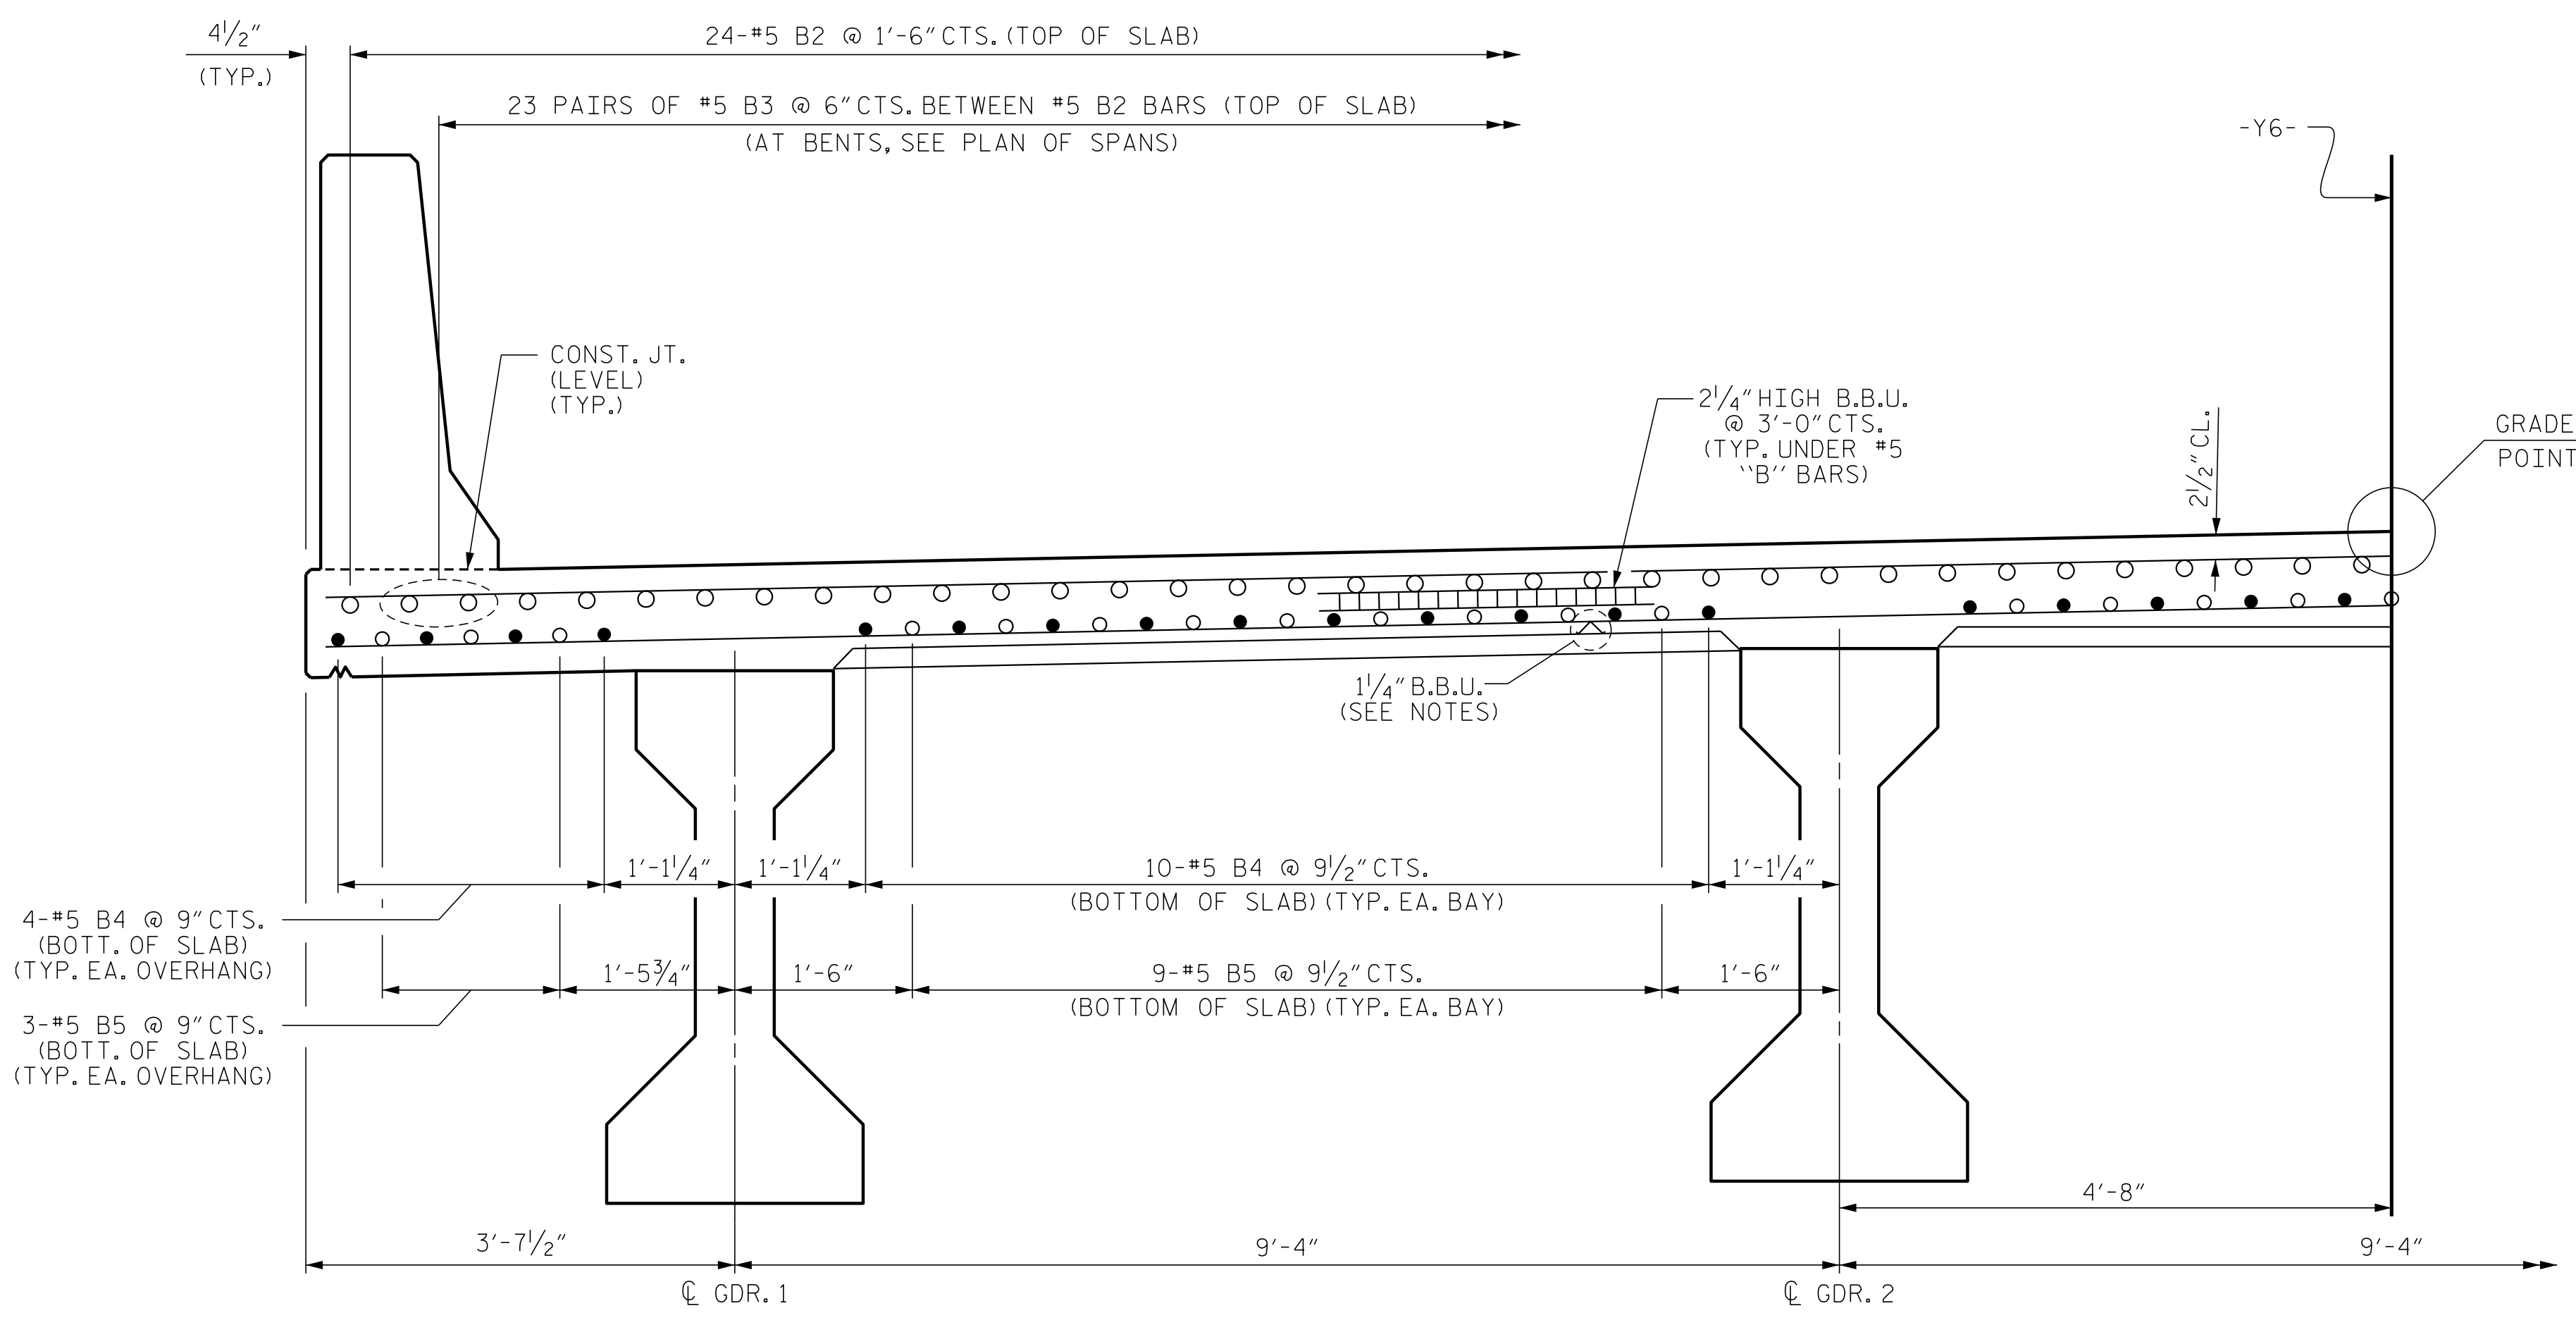

TYPICAL HALF SECTION THRU LINK SLAB @ BENT

ENGINEER OF RECORD 3/24/2022 GREGORY M. GILLAND GREGORY M. GILLAND ETHERILL ENGINEERING		STATE OF NORTH CAROLINA DEPARTMENT OF TRANSPORTATION RALEIGH SUPERSTRUCTURE TYPICAL SECTION			
REVISIONS					
NO.	BY:	DATE:	NO.	BY:	DATE:
1			3		
2			4		
SHEET NO. S8-5 TOTAL SHEETS 28			DOCUMENT NOT CONSIDERED FINAL UNLESS ALL SIGNATURES COMPLETED		

DRAWN BY: DAH/GMG DATE: 11/21
 CHECKED BY: J. DILWORTH DATE: 11/21

P:\2020\20380\01-I-5987B-T95 Structures\DCM\401_001-I-5987B-SWU-TS_001.dgn
 3/8/2022 3:26:07 PM