



3/18/2022 11:06:21 AM G:\Projects\2020\Division 6 (Mott Mac - NV5)\I-5987B\Structures\Site 9 (L over Little Marsh Swamp)\Drawings\Final\I5987B\_SMU\_S\_770164.dgn

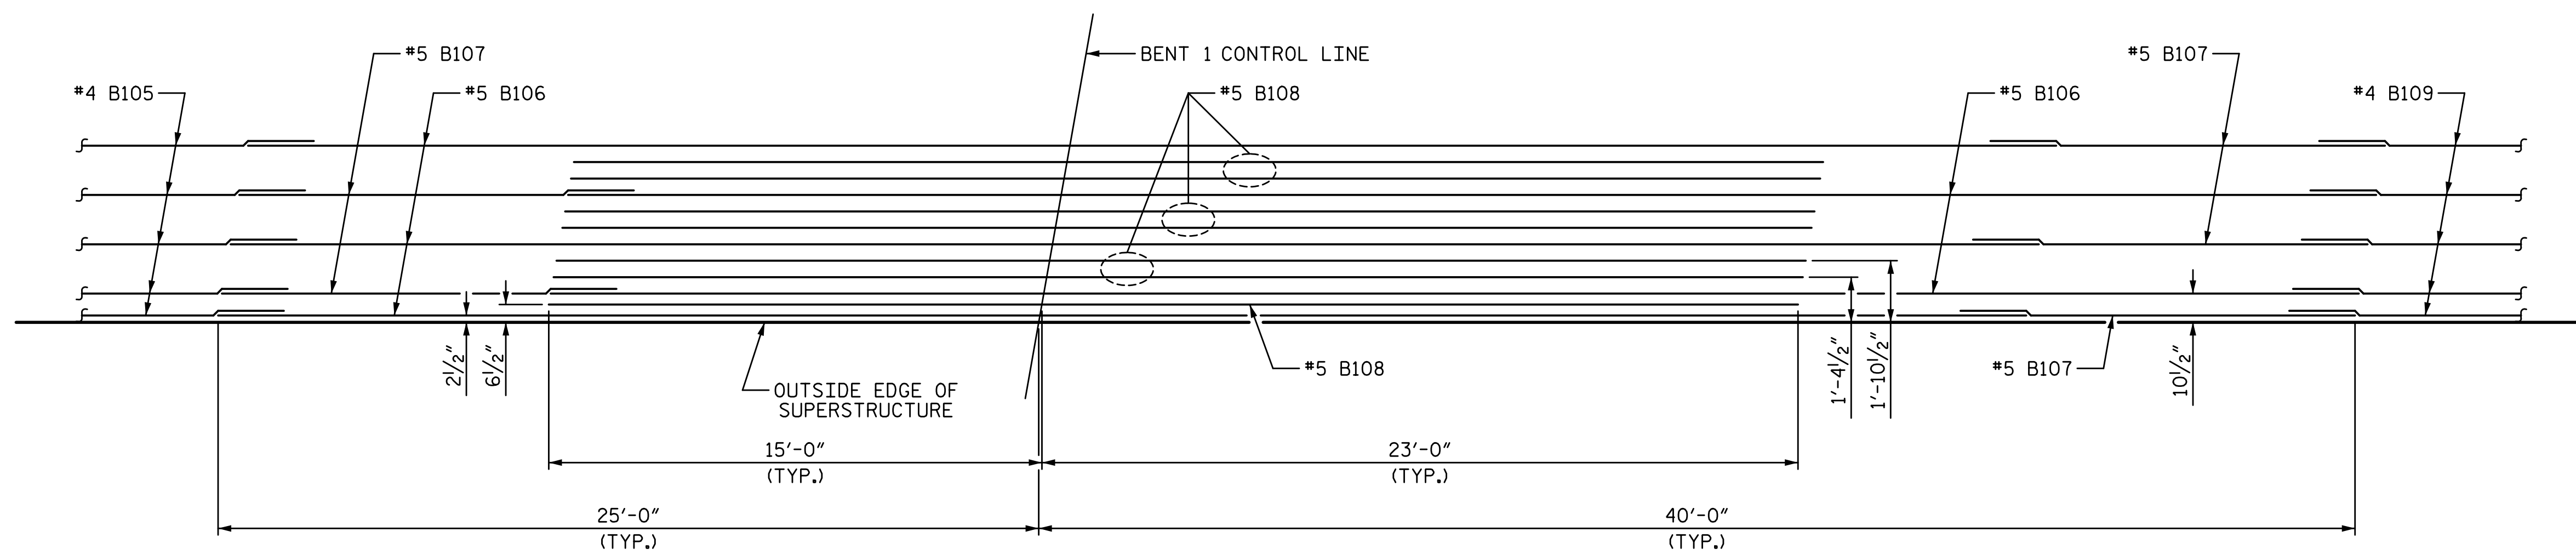

**TOP OF DECK "B" BAR PLACEMENT**  
AT BENT

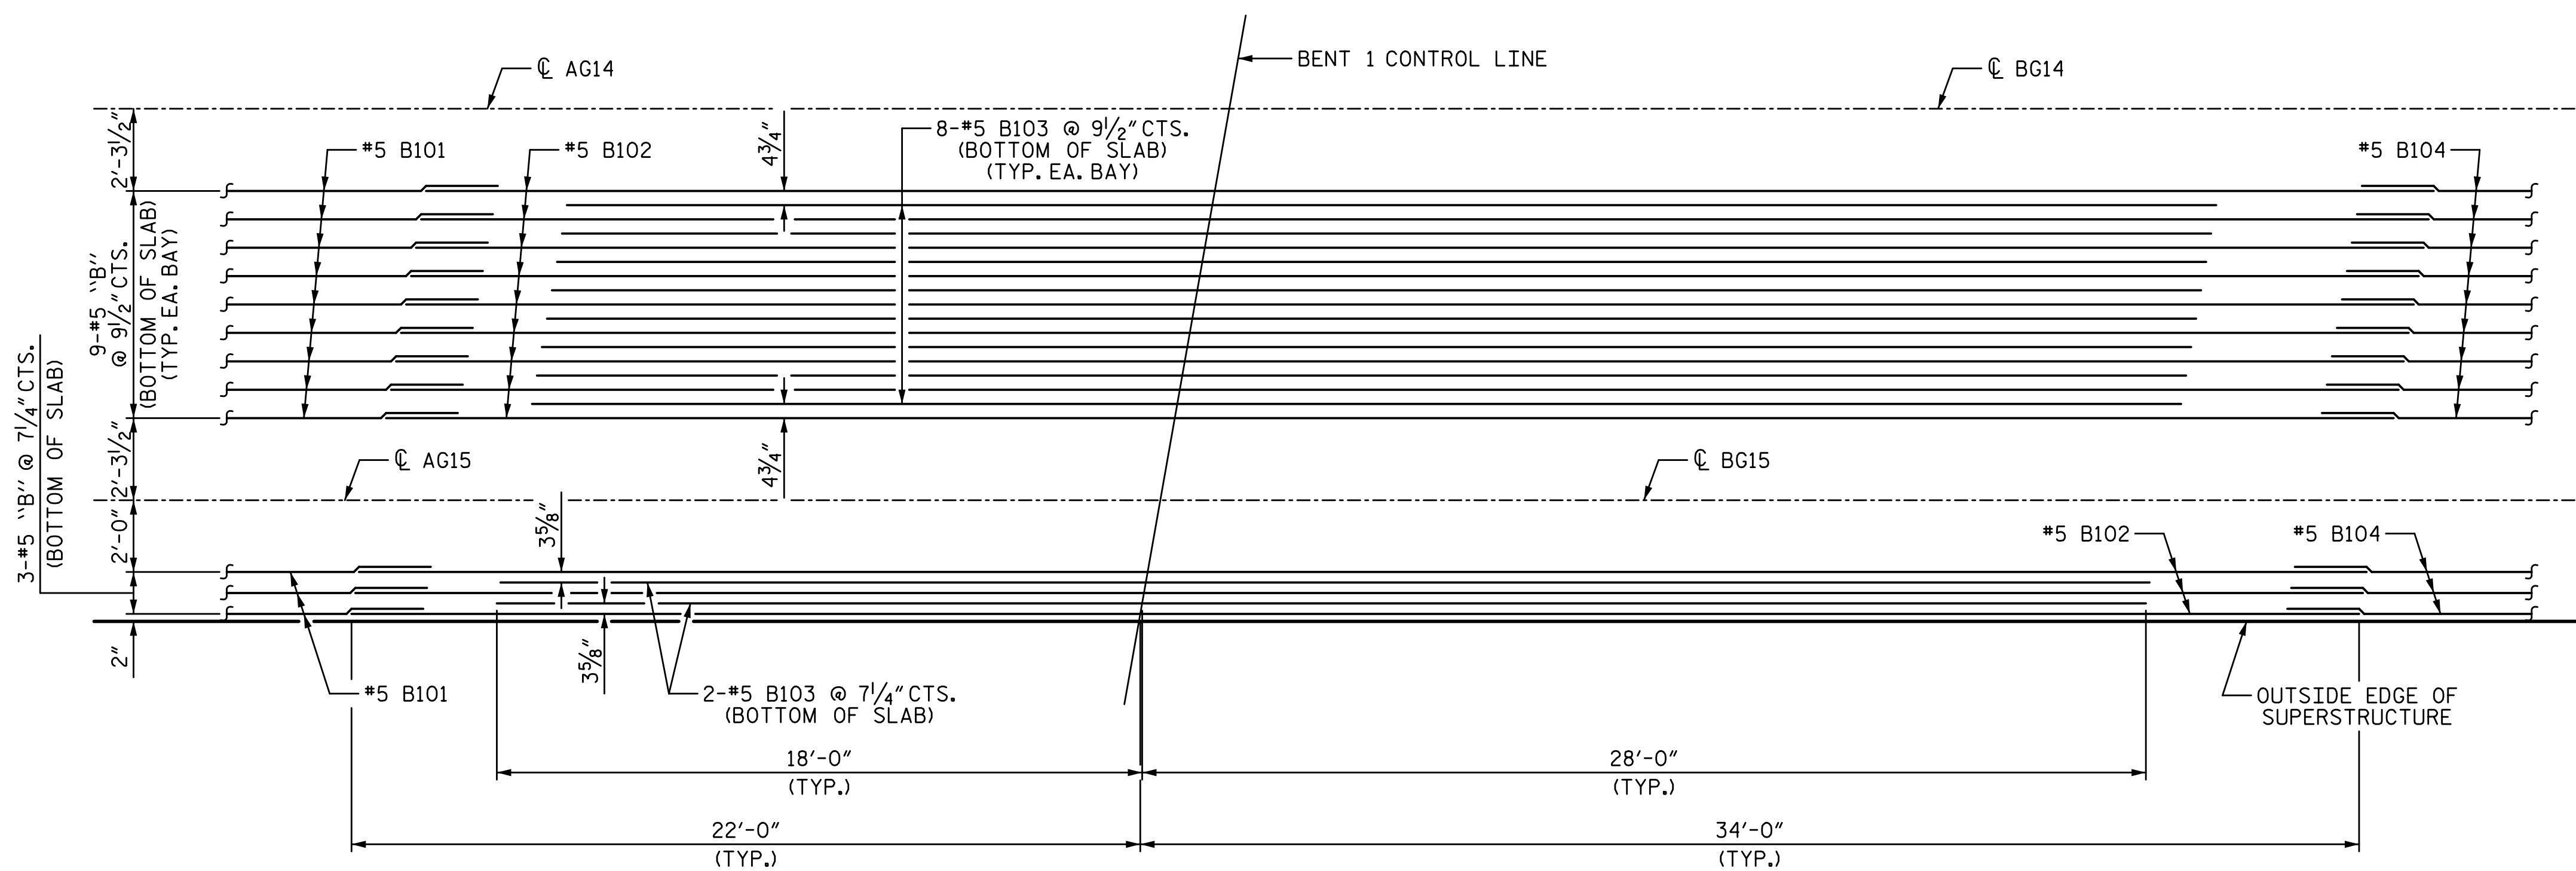

**BOTTOM OF DECK "B" BAR PLACEMENT**  
AT BENT


PROJECT NO. I-5987B  
ROBESON COUNTY  
STATION: 803+15.00 -L-

SHEET 3 OF 9

STATE OF NORTH CAROLINA  
DEPARTMENT OF TRANSPORTATION  
RALEIGH  
SUPERSTRUCTURE

**PLAN OF SPANS**

STAGE I

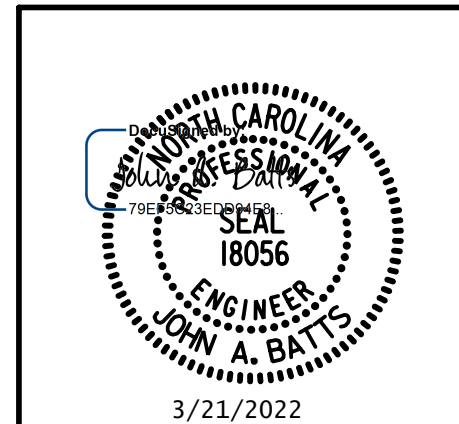

DRAWN BY: T. BANKOVICH	DATE: 3-22
CHECKED BY: J.A. BATTS	DATE: 3-22
DESIGN ENGINEER OF RECORD: J.A. BATTS	DATE: 3-22

REVISIONS						SHEET NO.
NO.	BY:	DATE:	NO.	BY:	DATE:	S9-17
1			3			TOTAL SHEETS
2			4			69

**DOCUMENT NOT CONSIDERED FINAL UNLESS ALL SIGNATURES COMPLETED**