




3/18/2022 11:06:43 AM G:\Projects\2020\Division 6 (Mott Mac - NV5)\I-5987B\Structures\Site 9 (L over Little Marsh Swamp)\Drawings\Final\I5987B\_SMU\_E1\_770164.dgn

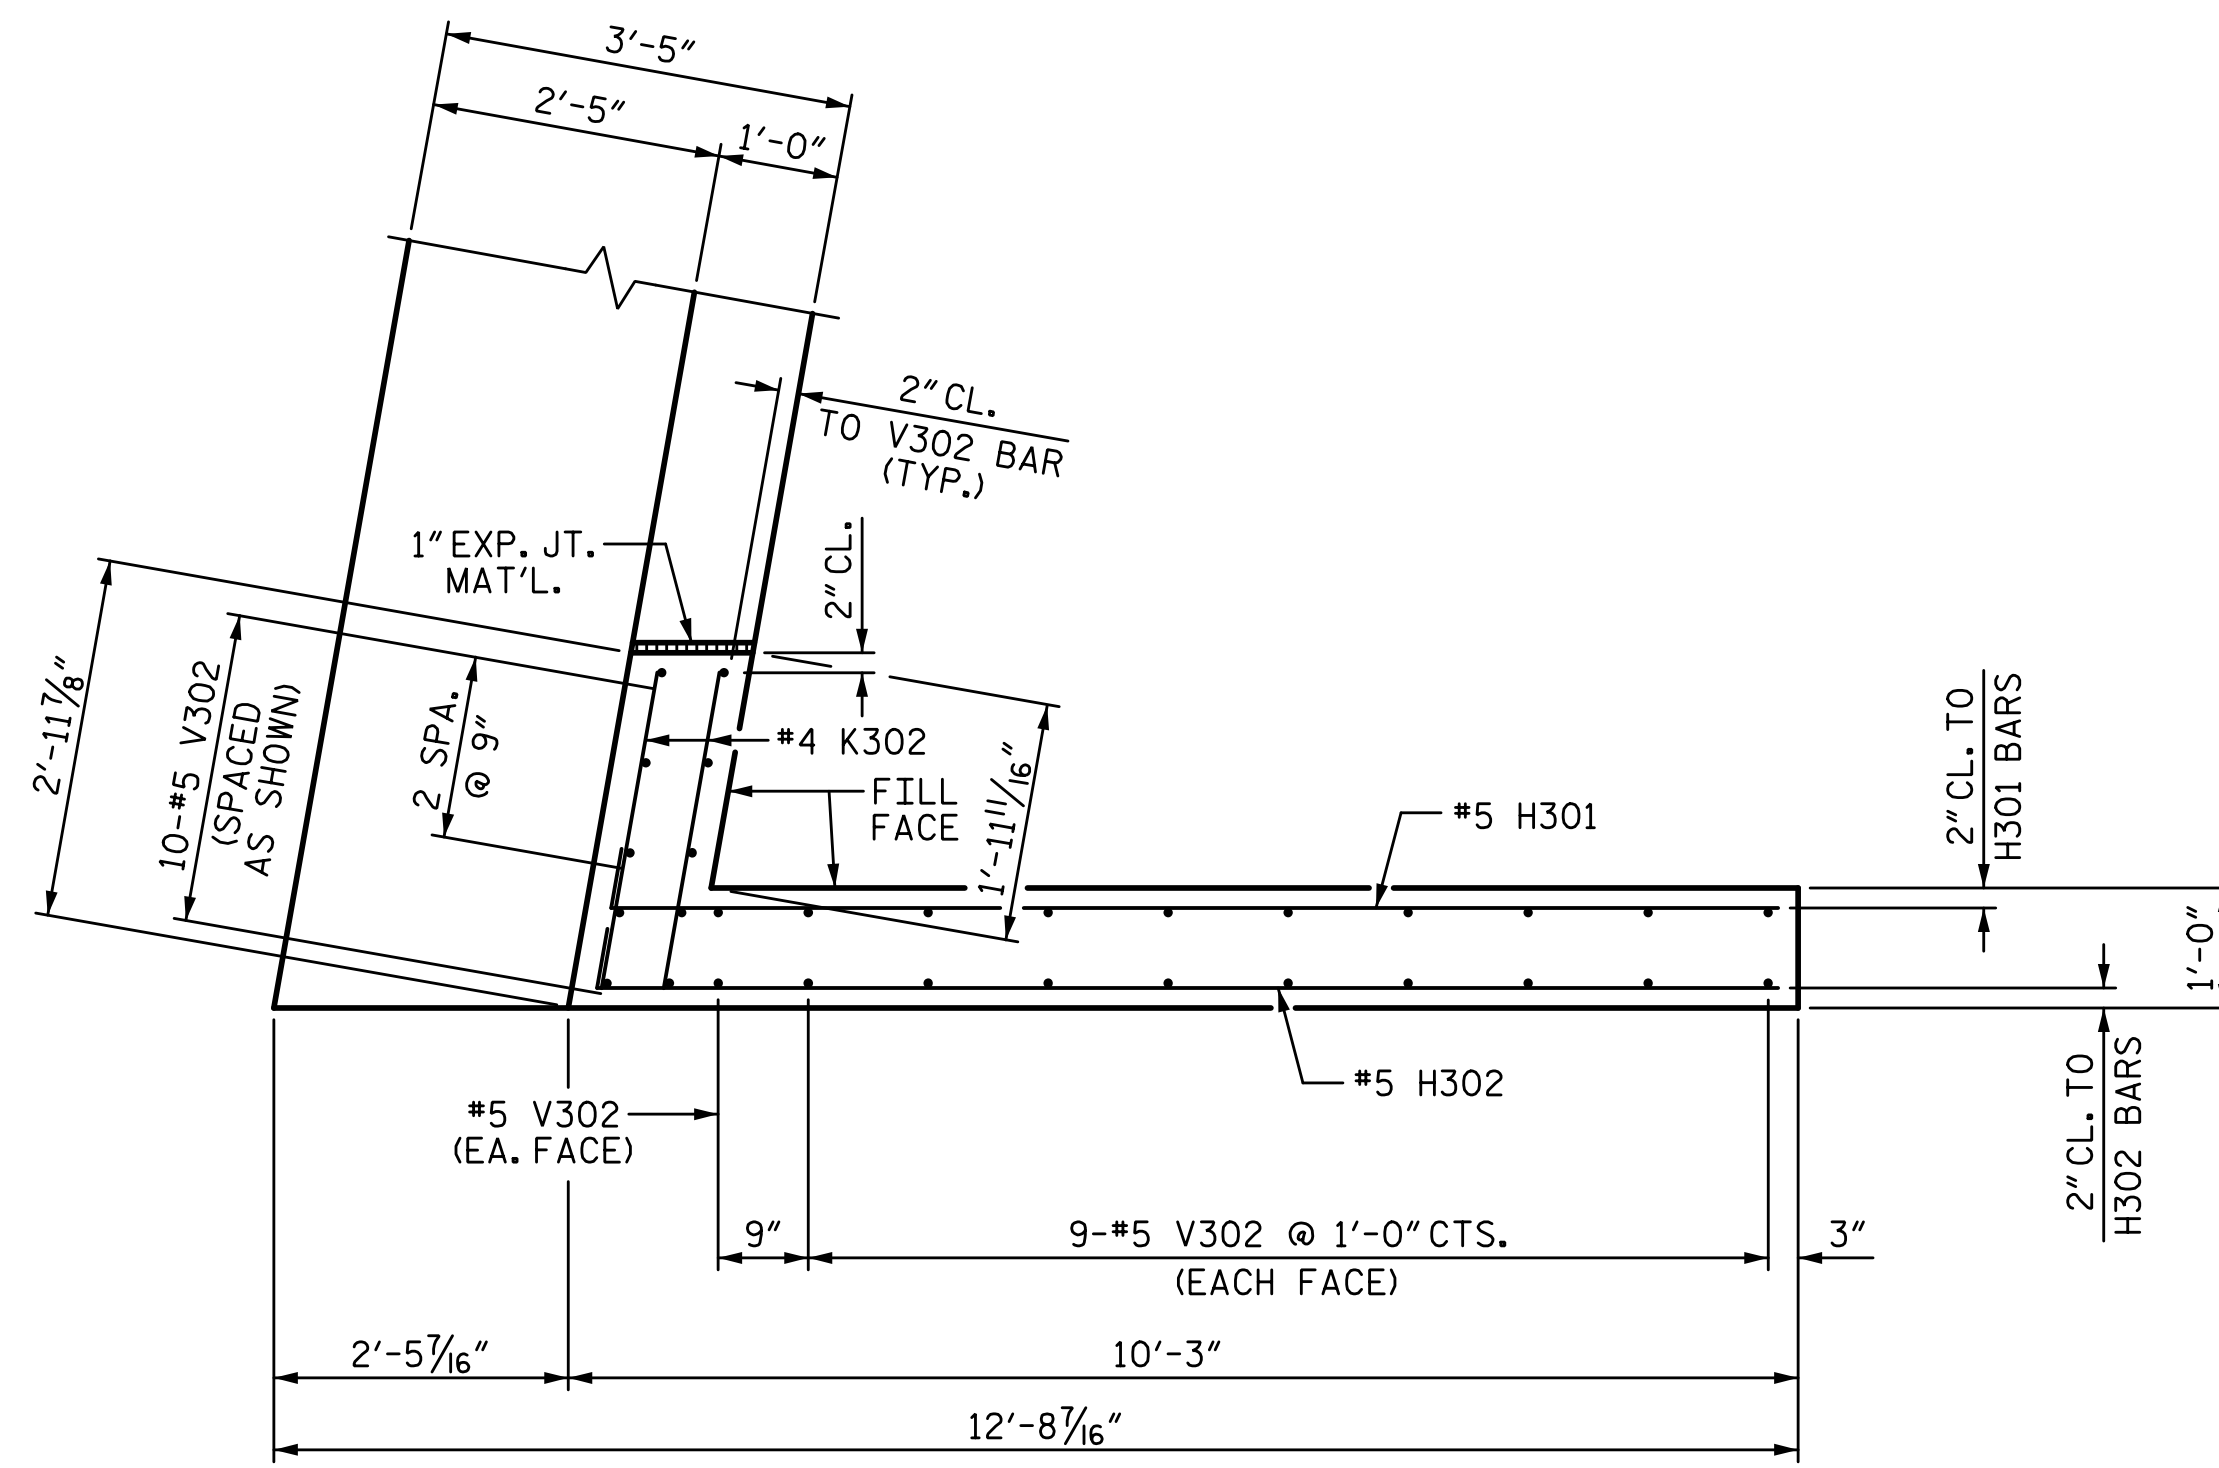

PLAN OF WING (W2)

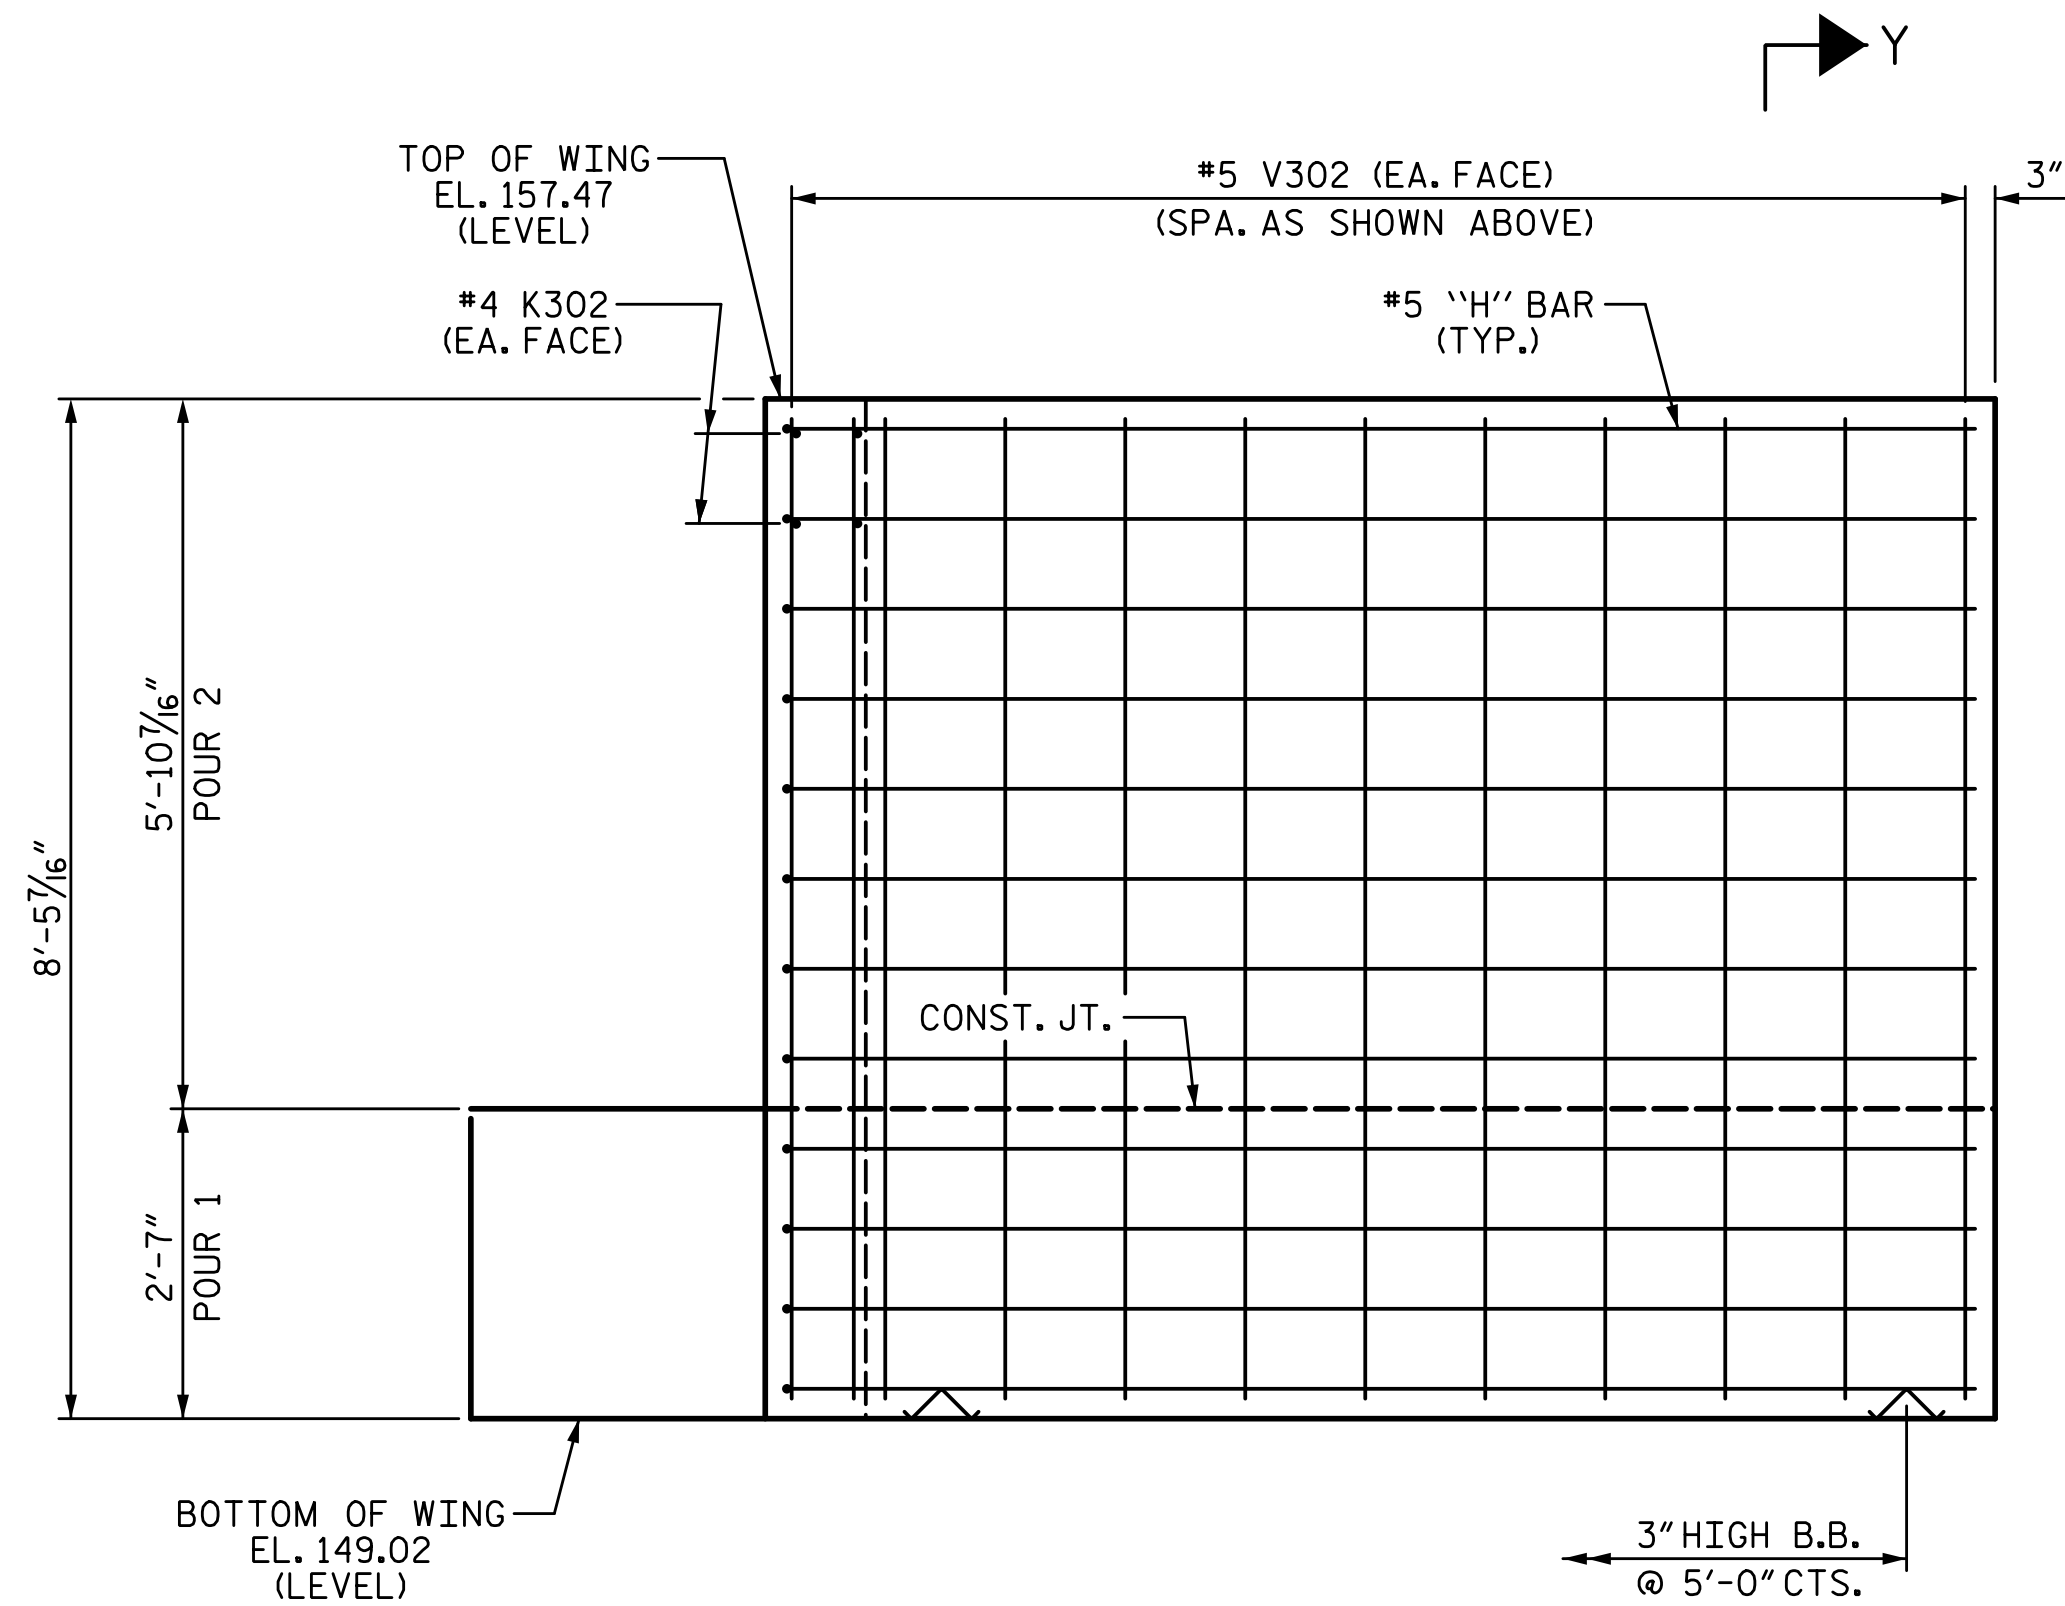

ELEVATION OF WING (W2)

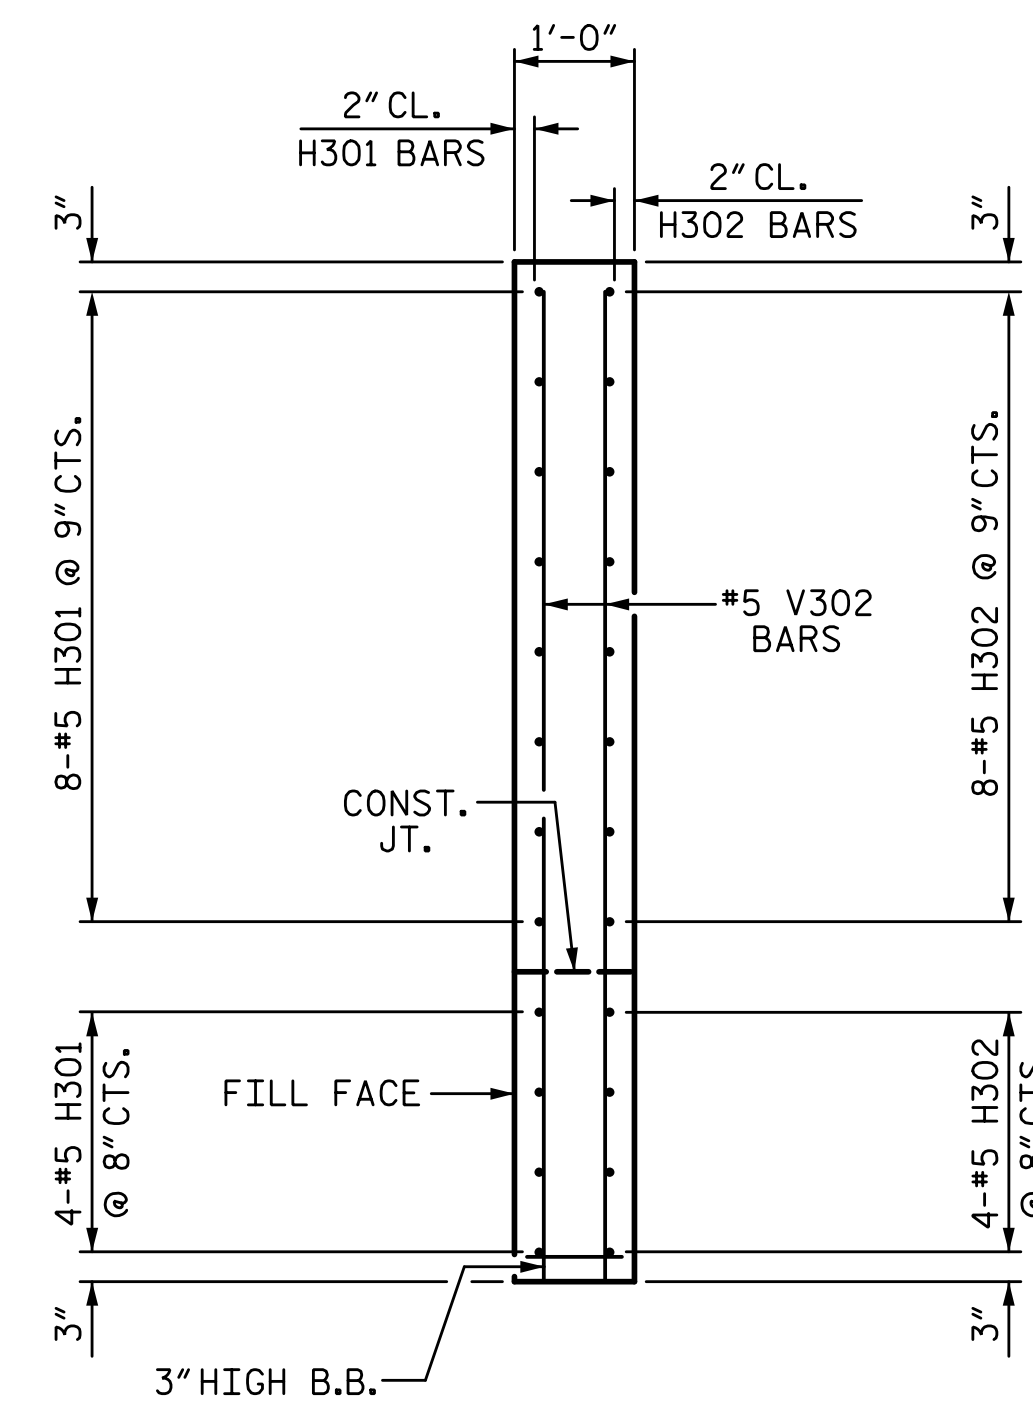

SECTION Y-Y

PROJECT NO. I-5987B  
ROBESON COUNTY  
STATION: 803+15.00 -L-

SHEET 7 OF 8

STATE OF NORTH CAROLINA  
DEPARTMENT OF TRANSPORTATION  
RALEIGH  
SUBSTRUCTURE

END BENT 1

STAGE III


REVISIONS

NO.	BY:	DATE:	NO.	BY:	DATE:	SHEET NO.
1			3			S9-49
2			4			TOTAL SHEETS 69



5640 Dillard Drive, Suite 200  
Cary, NC 27518

LICENSURE NO. C-4434

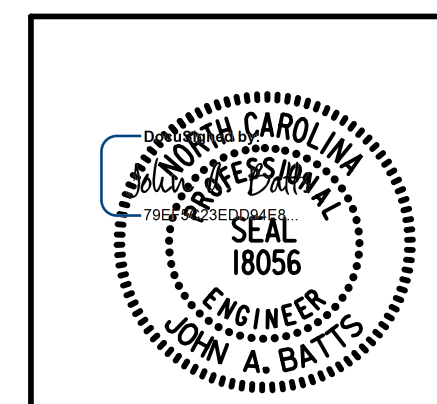

3/21/2022

DRAWN BY: S.D. COOPER DATE: 3-22  
CHECKED BY: J.A. BATTS DATE: 3-22  
DESIGN ENGINEER OF RECORD: J.A. BATTS DATE: 3-22

DOCUMENT NOT CONSIDERED FINAL  
UNLESS ALL SIGNATURES COMPLETED