




3/18/2022 11:06:49 AM G:\Projects\2020\Division 6 (Mott Mac - NV5)\I-5987B\Structures\Site 9 (L over Little Marsh Swamp)\Drawings\Final\I5987B_SMU_E2_770164.dgn

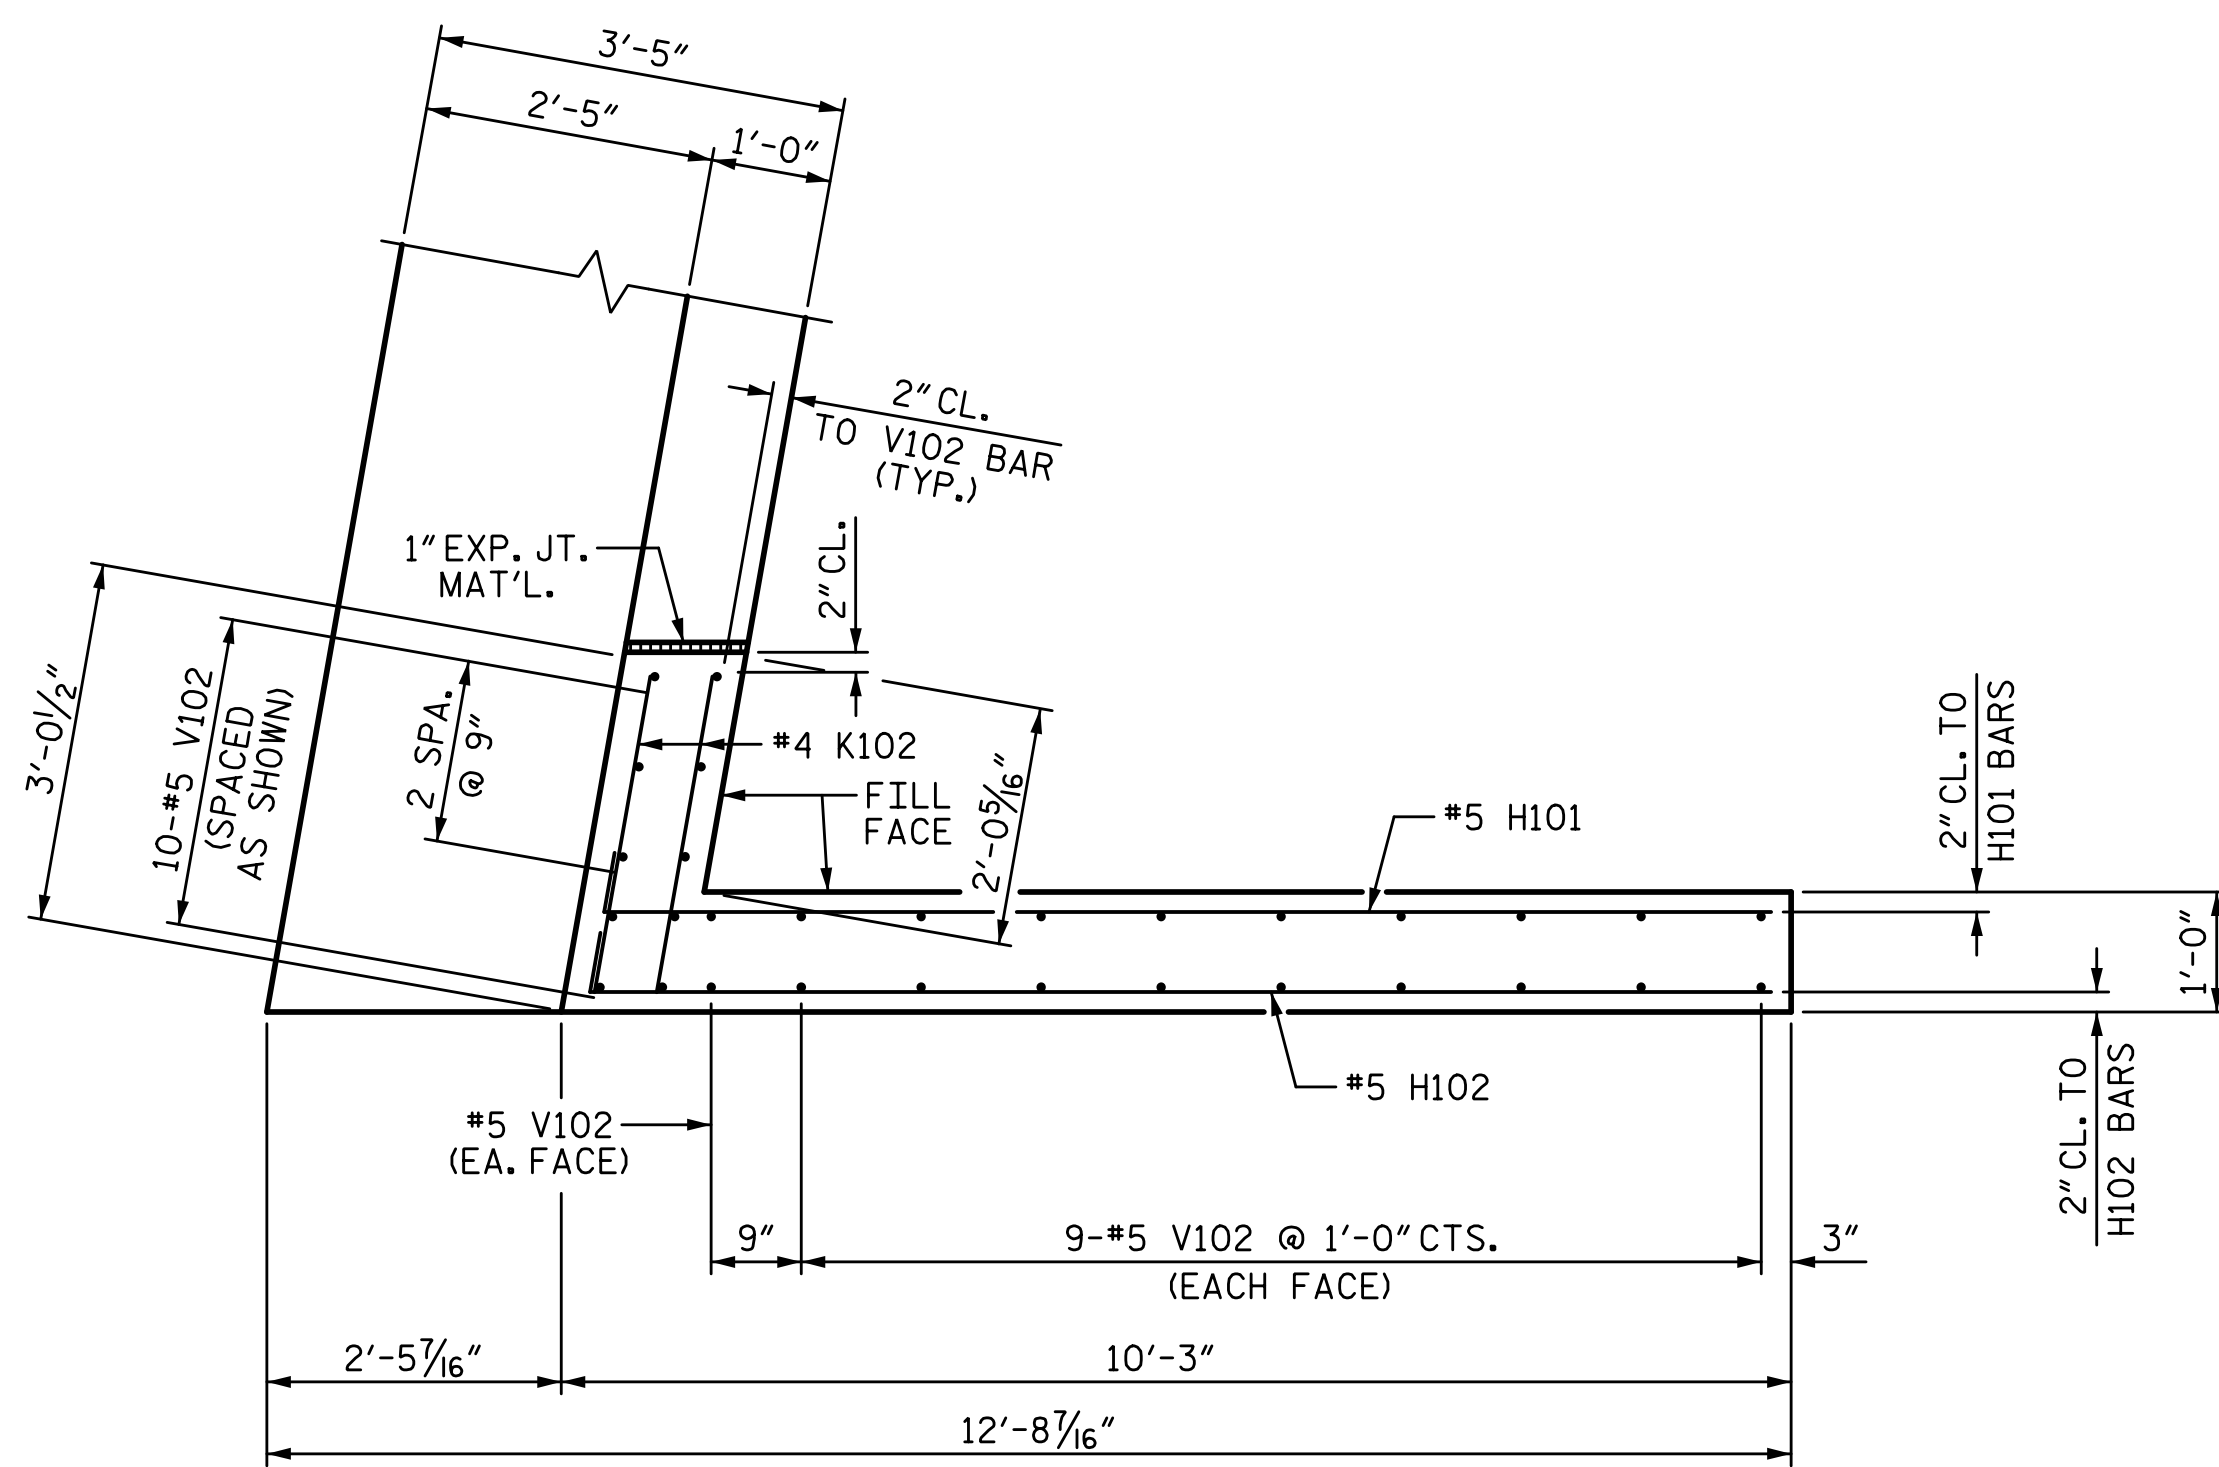

PLAN OF WING (W1)

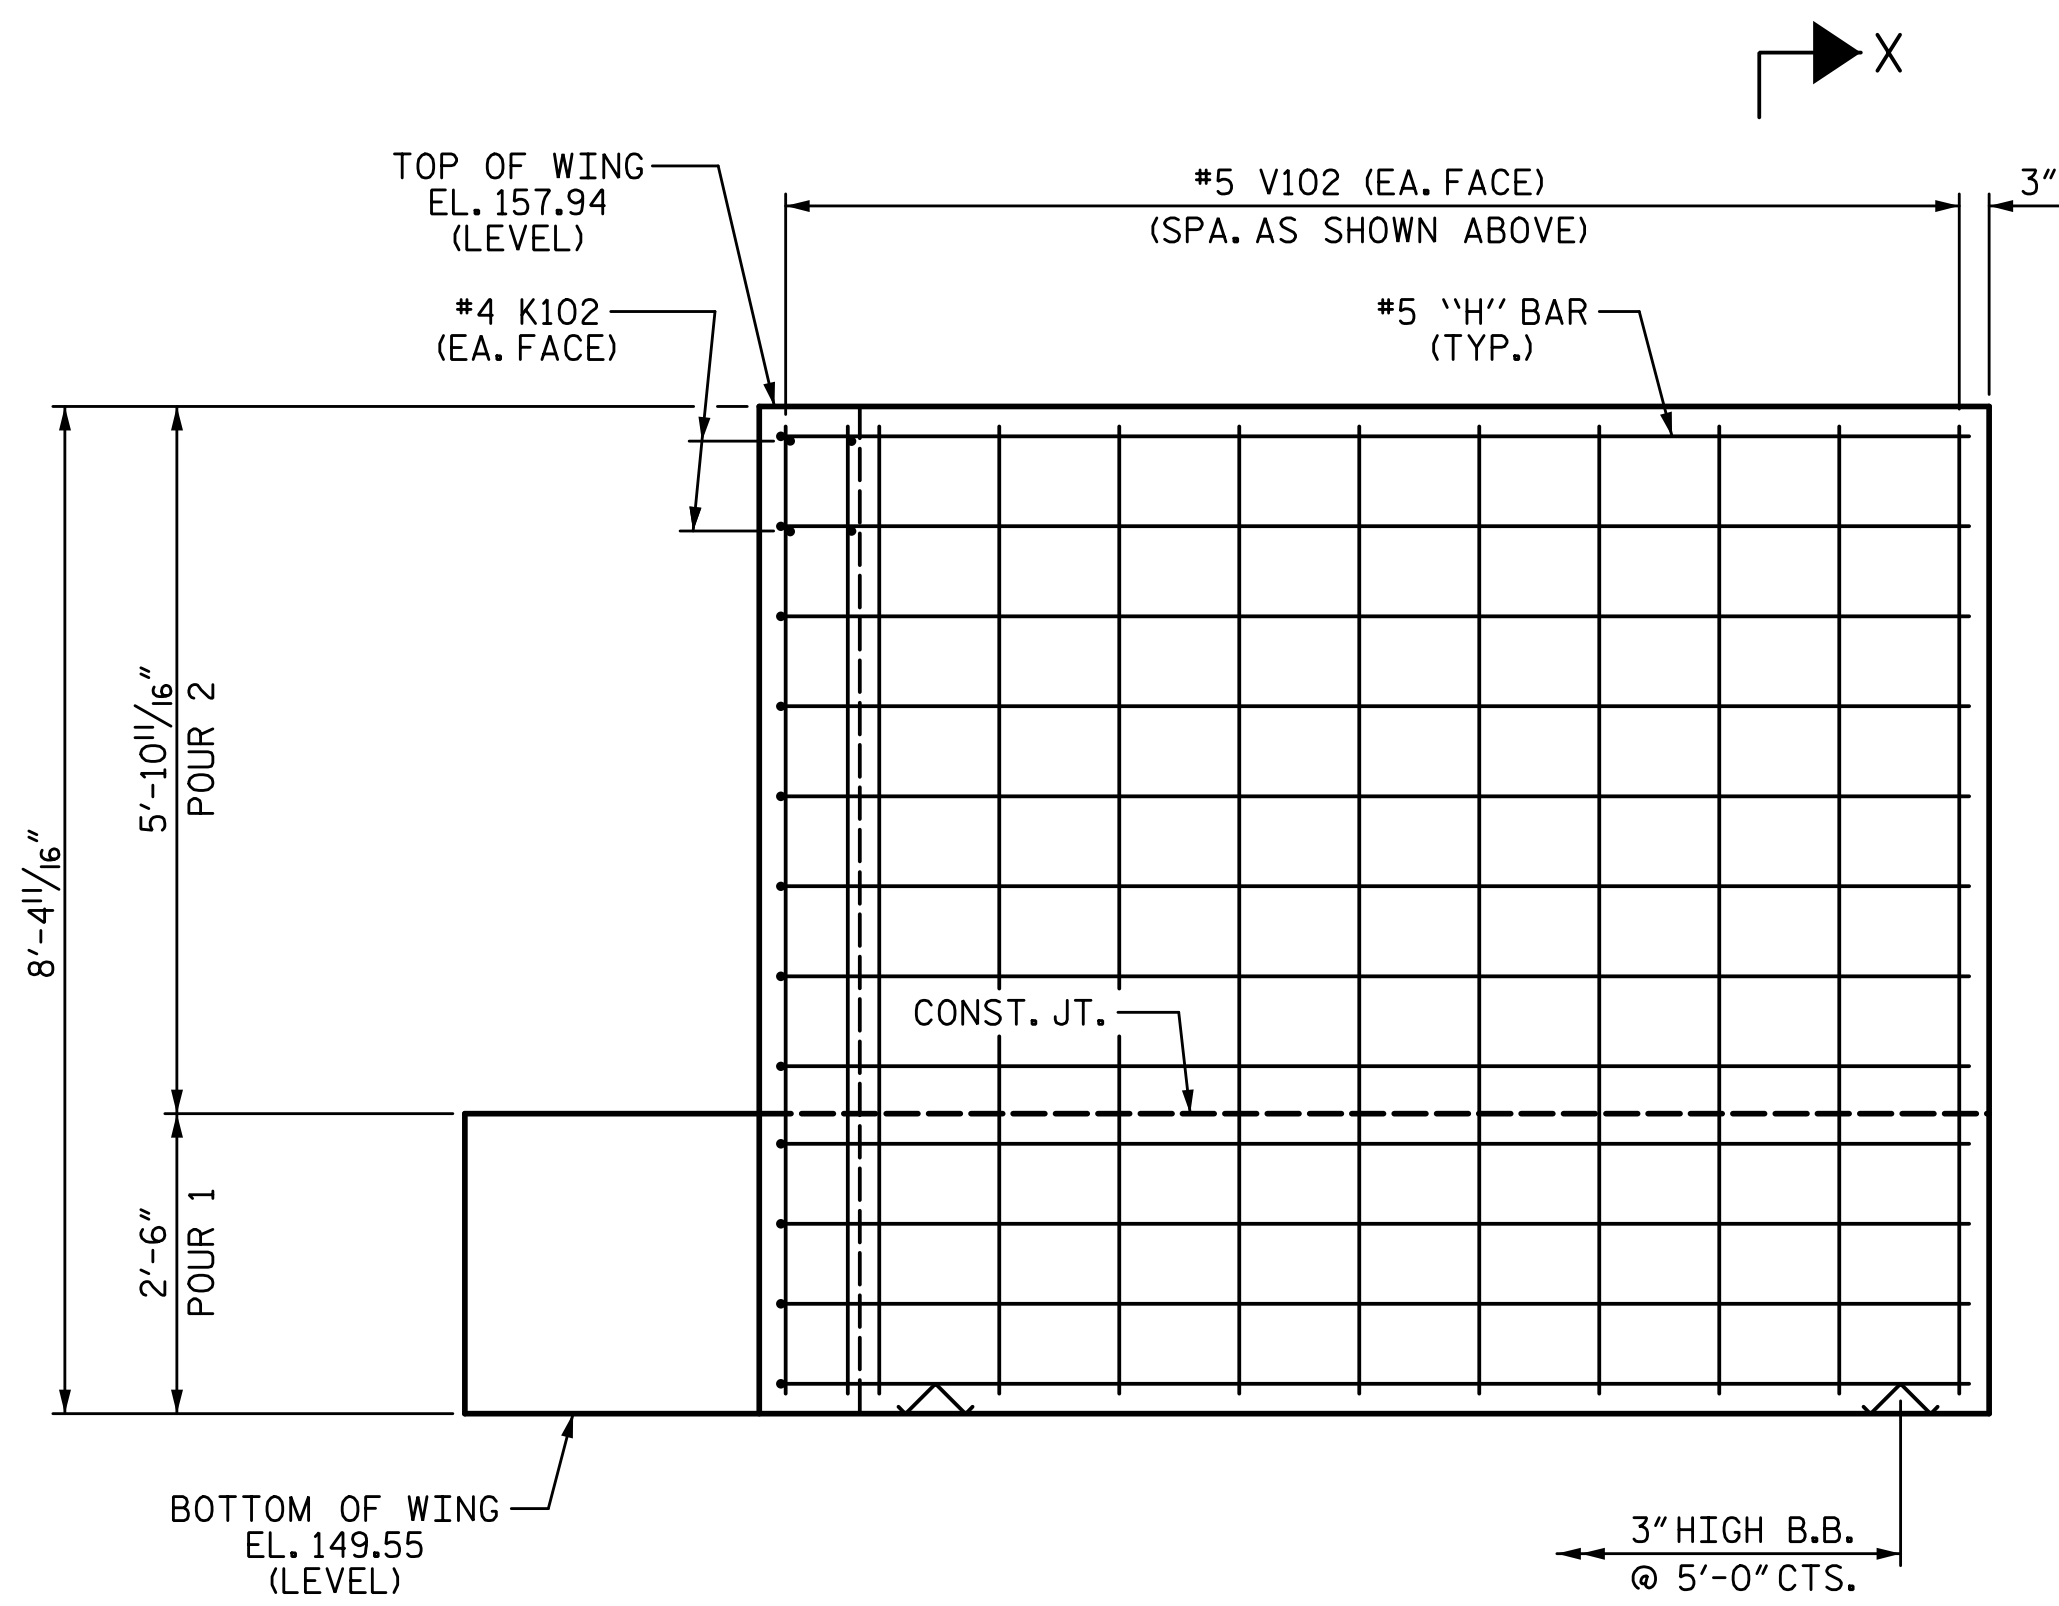

ELEVATION OF WING (W1)

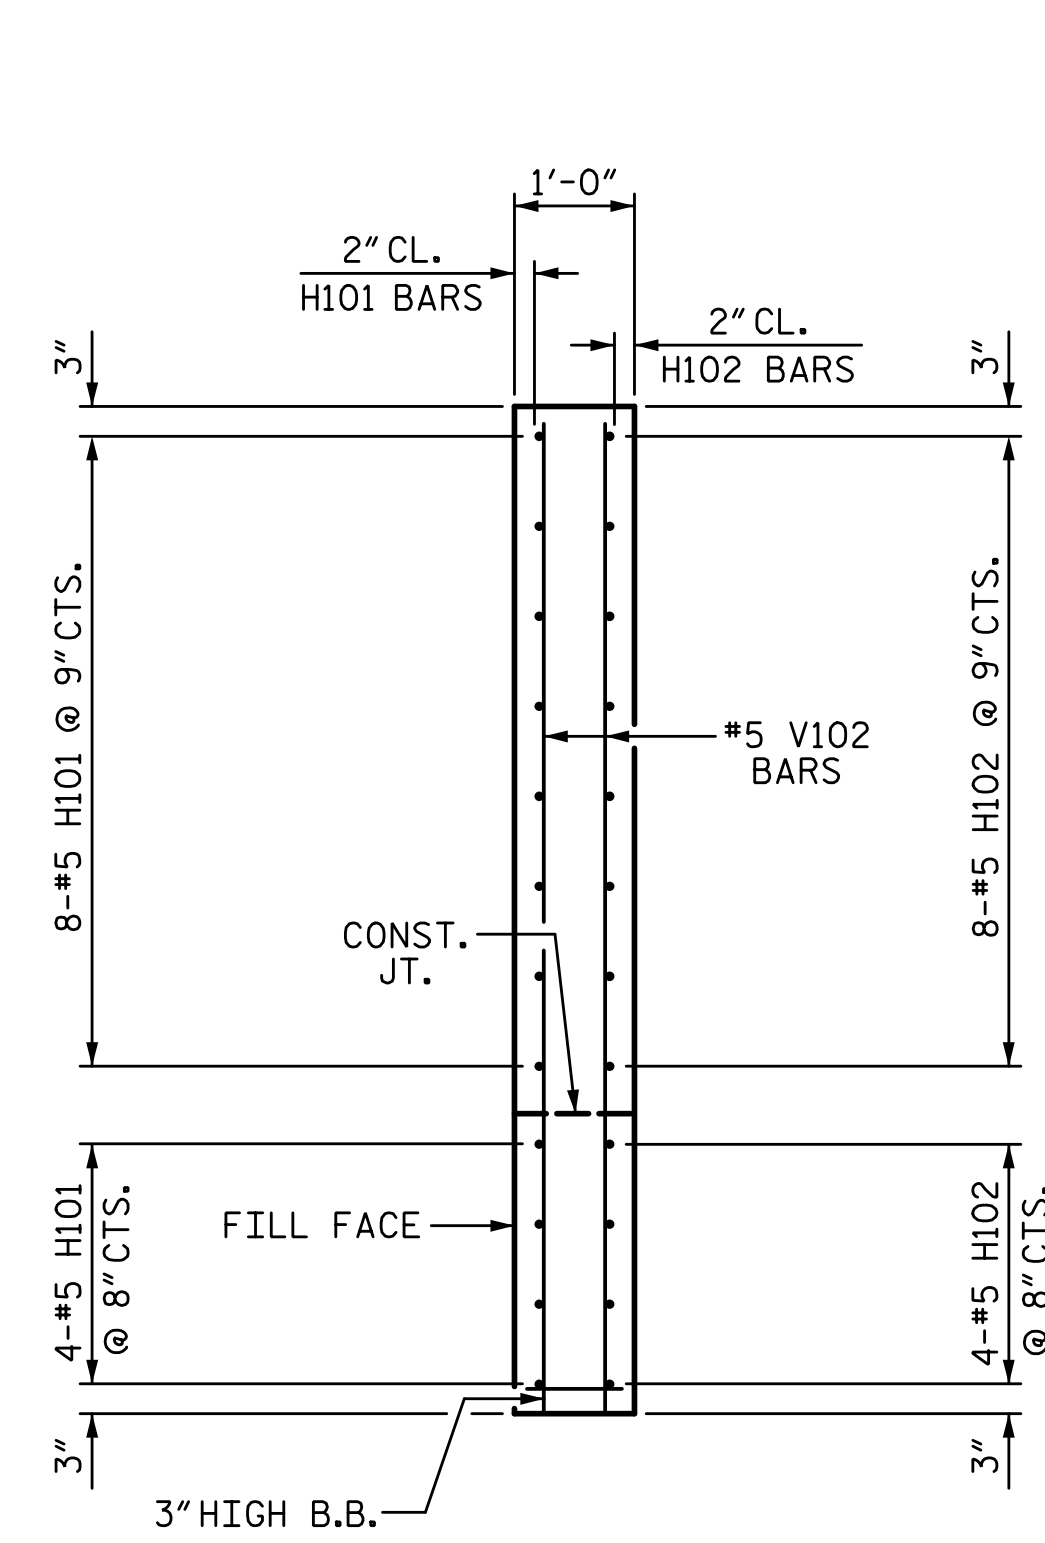


SECTION X-X

PROJECT NO. I-5987B
ROBESON COUNTY
 STATION: 803+15.00 -L-

SHEET 2 OF 8

STATE OF NORTH CAROLINA
 DEPARTMENT OF TRANSPORTATION
 RALEIGH
 SUBSTRUCTURE
 END BENT 2
 STAGE I

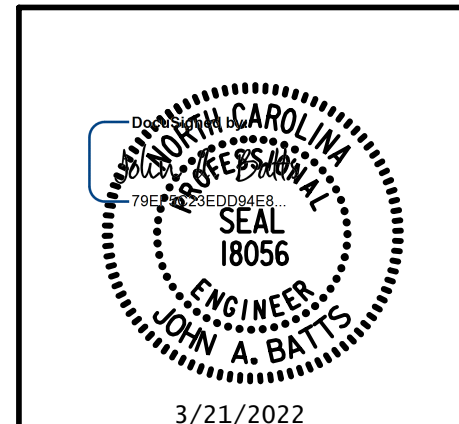

REVISIONS						SHEET NO.
NO.	BY:	DATE:	NO.	BY:	DATE:	S9-59
1			3			TOTAL SHEETS
2			4			69

DRAWN BY: <u>S.D. COOPER</u>	DATE: <u>3-22</u>
CHECKED BY: <u>J.A. BATTS</u>	DATE: <u>3-22</u>
DESIGN ENGINEER OF RECORD: <u>J.A. BATTS</u>	DATE: <u>3-22</u>

**DOCUMENT NOT CONSIDERED FINAL
 UNLESS ALL SIGNATURES COMPLETED**