




3/8/2022 10:38:13 AM User: blanning
 Filename: N:\NC Bridges\M20003 I-5987A&B I-95\I5987B\Structures\410_051_15987B_SML\BIB_770167.dgn

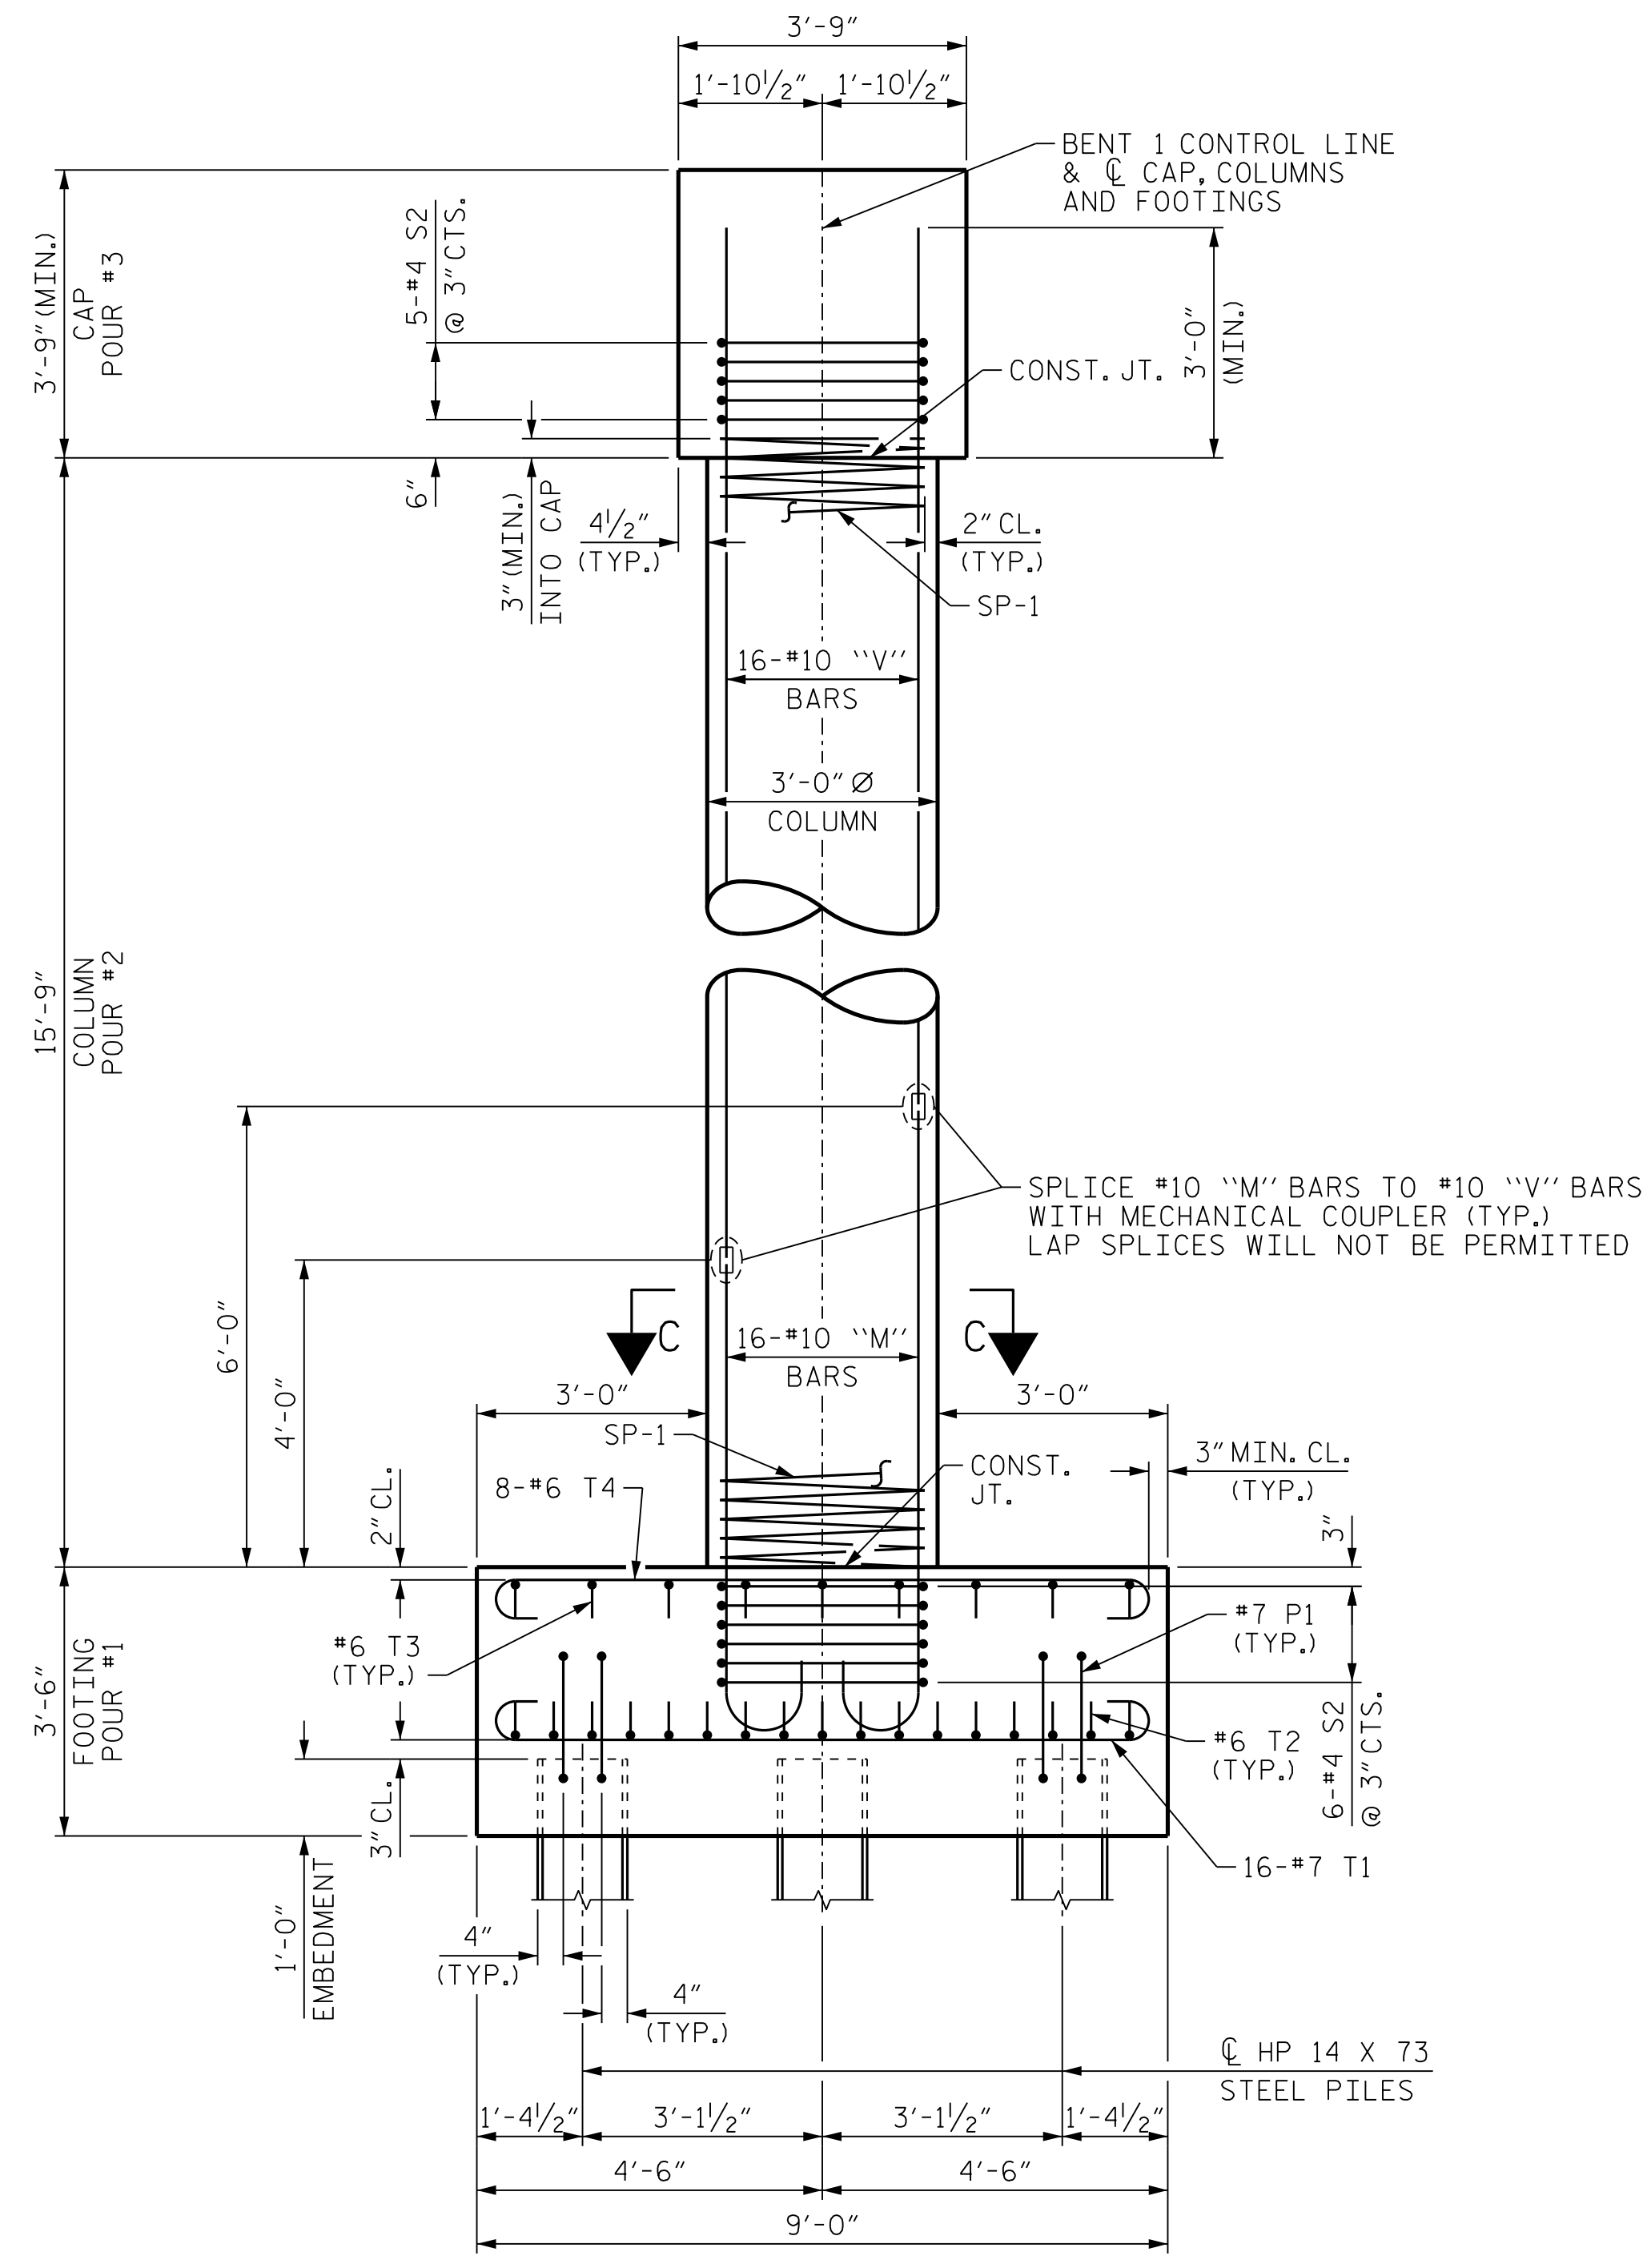


END ELEVATION

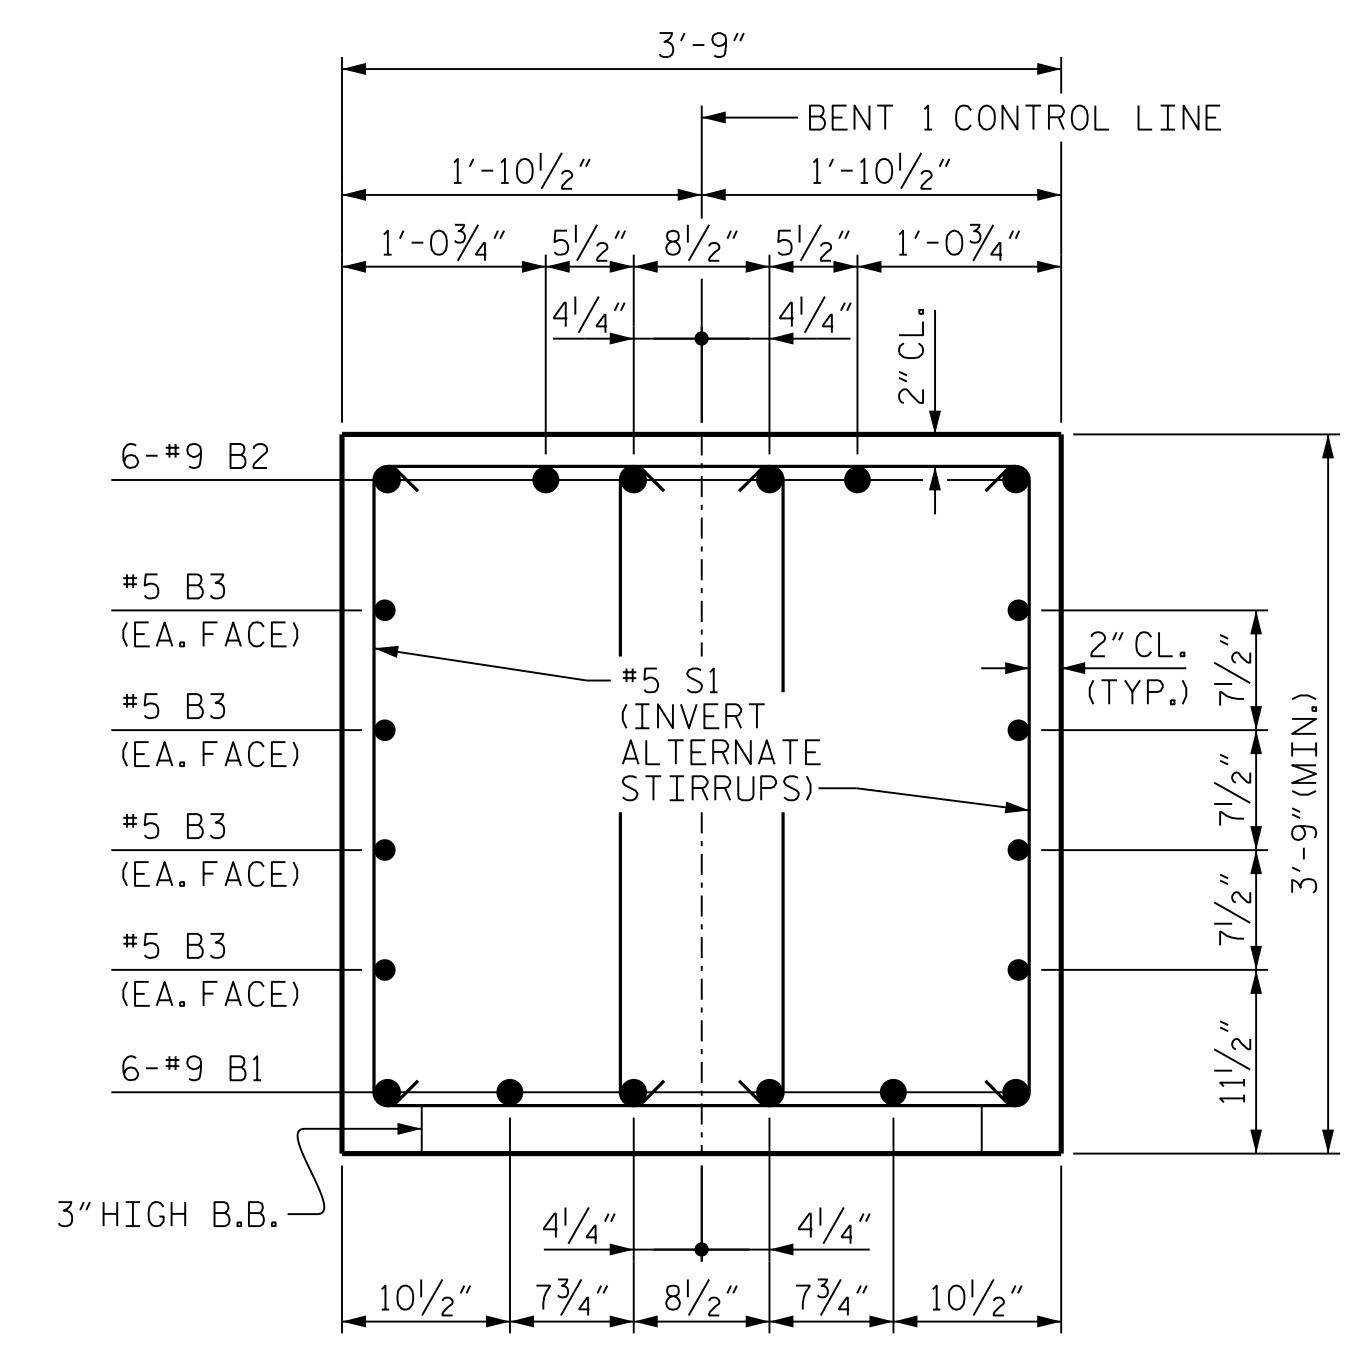

SECTION A-A

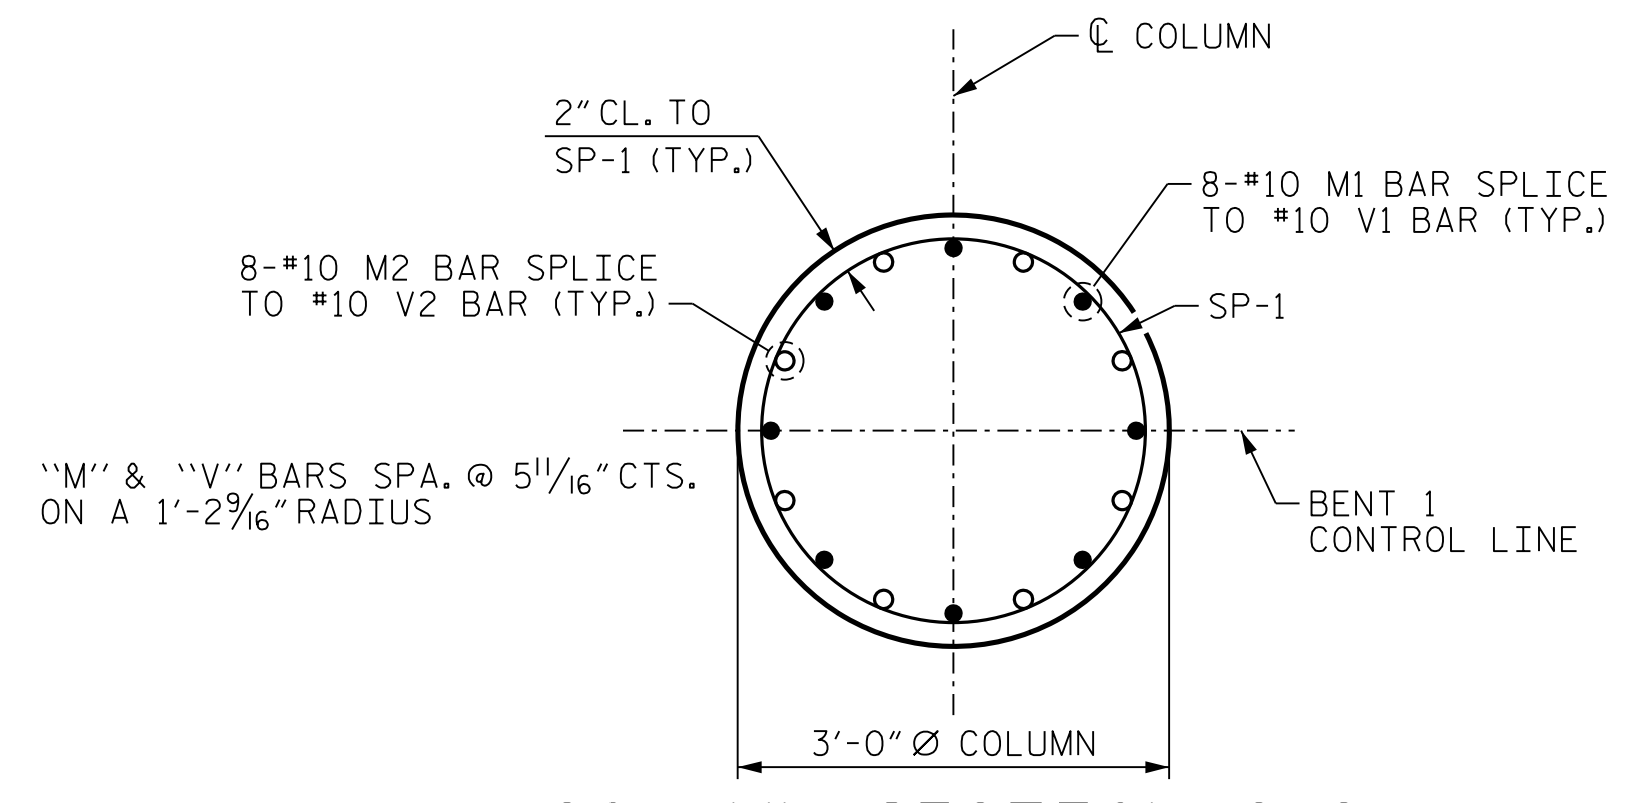


COLUMN SECTION C-C

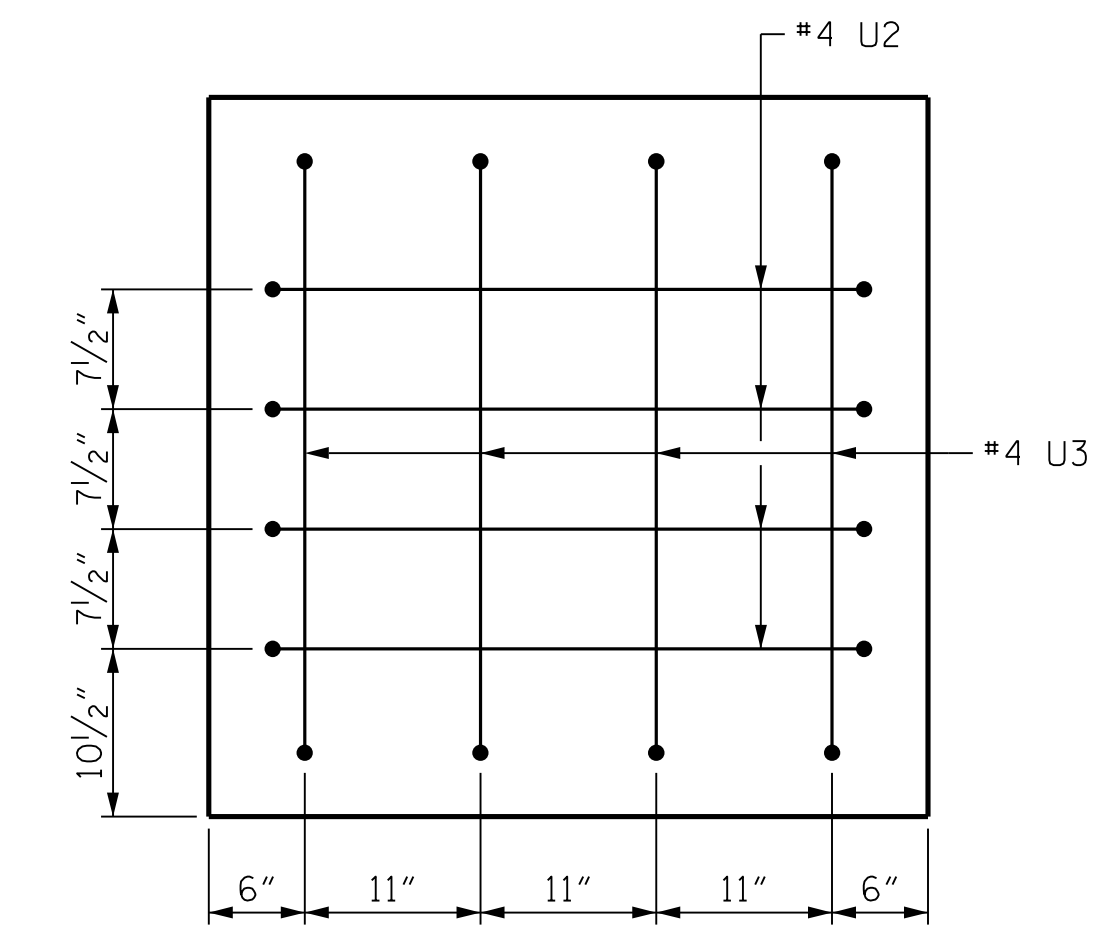

VIEW B-B

PROJECT NO. I-5987B
ROBESON COUNTY
 STATION: 29+70.72 -Y7-

SHEET 2 OF 3

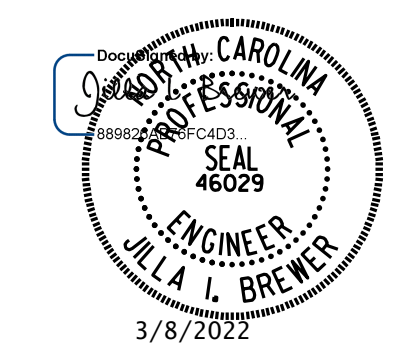

STATE OF NORTH CAROLINA
 DEPARTMENT OF TRANSPORTATION
 RALEIGH
 SUBSTRUCTURE
 BENT 1
 DETAILS

**DOCUMENT NOT CONSIDERED FINAL
 UNLESS ALL SIGNATURES COMPLETED**

DRAWN BY : B.E. LANNING DATE : 07/2021
 CHECKED BY : J.I. BREWER DATE : 07/2021
 DESIGN ENGINEER OF RECORD : J.I. BREWER DATE : 03/2022

REVISIONS		SHEET NO.	
NO.	DATE	NO.	DATE
1		3	
2		4	

MI ENGINEERING
 1011 SCHAUB DRIVE, SUITE 100
 RALEIGH, NC 27606
 (919) 851-6606
 FIRM PE NUMBER : P-0671

TOTAL SHEETS: **33**