


GEOTECHNICAL ENGINEER

DocuSigned by:
Stephen C. Crockett 04/12/2022

ENGINEER


DATE: _____ SIGNATURE: _____ DATE: _____

**DOCUMENT NOT CONSIDERED FINAL
UNLESS ALL SIGNATURES COMPLETED**

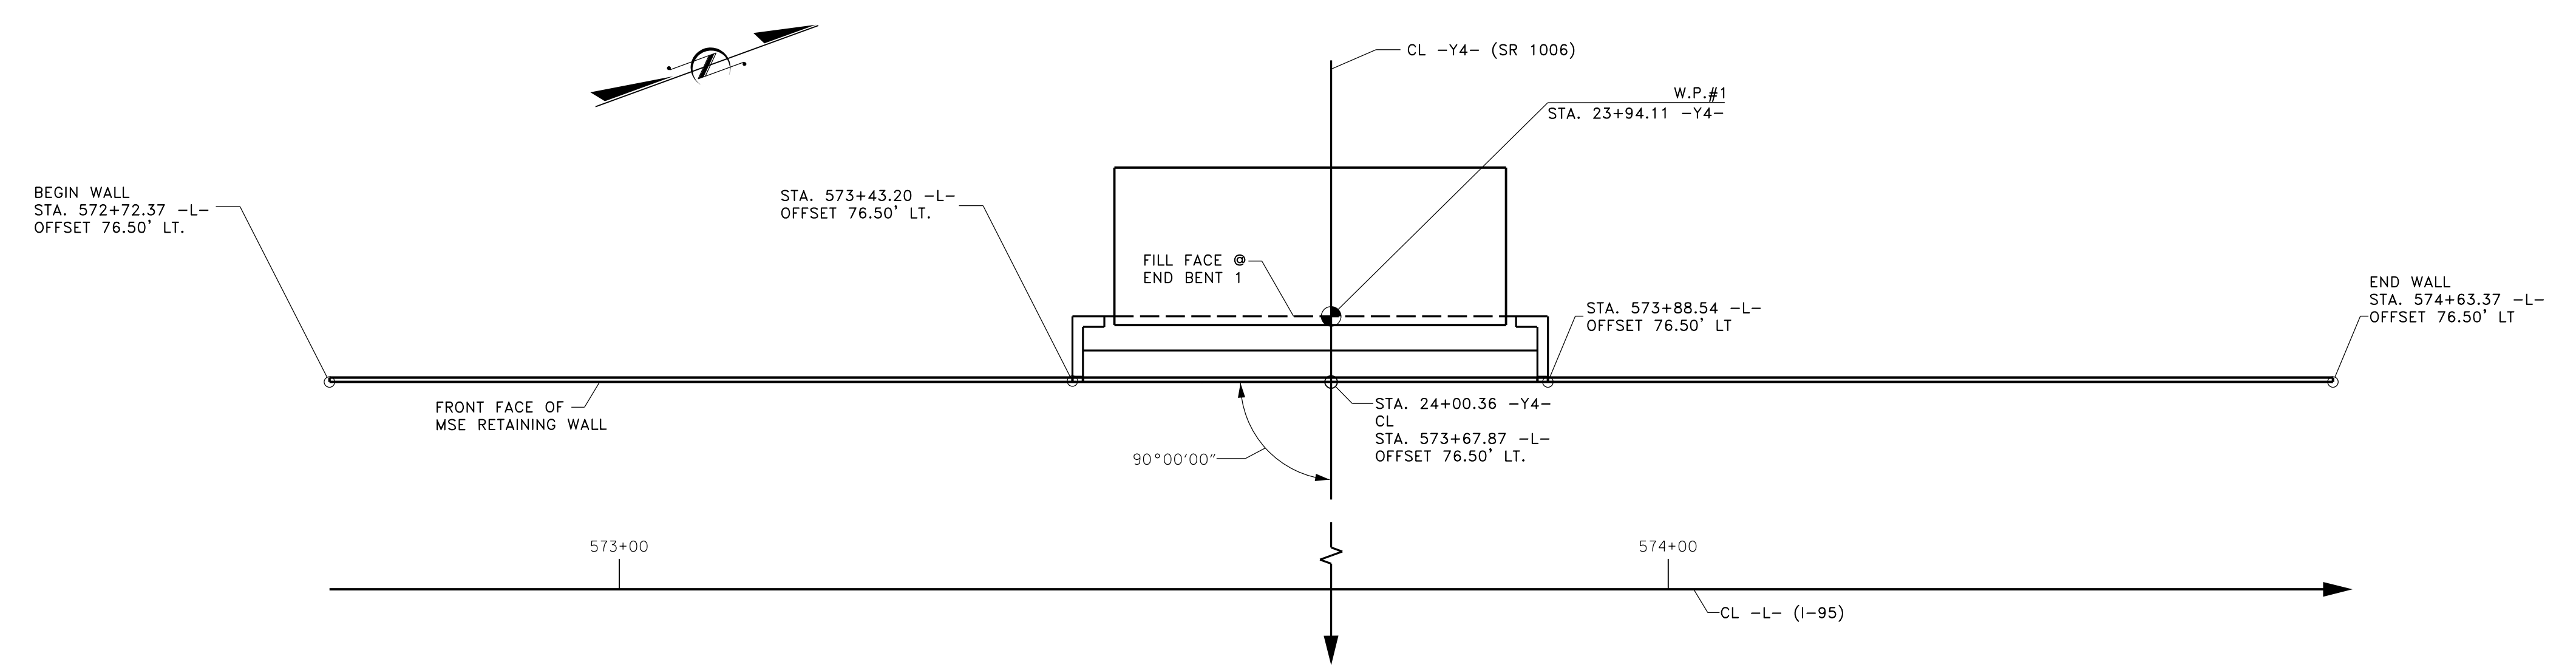

ESTIMATED MSE WALL QUANTITIES (SQUARE FEET)	
MSE RETAINING WALL NO. W4A	2,900 SF

RETAINING WALL NO. W4A PLAN - END BENT 1 MSE WALL

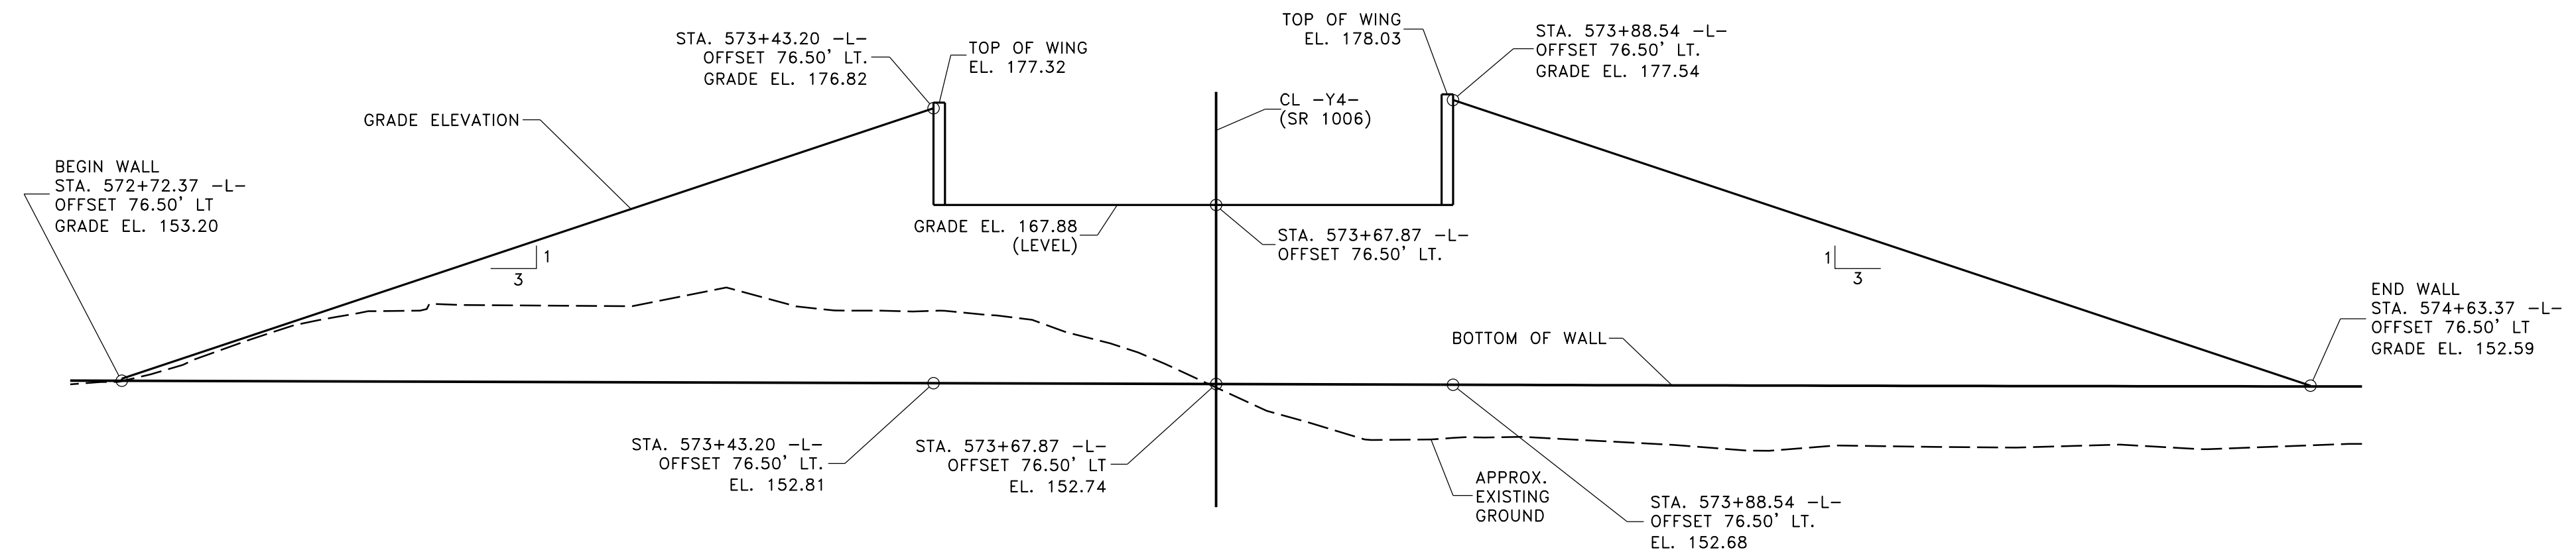

RETAINING WALL NO. W4A ENVELOPE - END BENT 1 MSE WALL

DIMENSIONS OF WALL TAKEN ALONG FRONT FACE OF MSE WALL
FACING DOWNSTATION ON -Y4-

PROJECT NO.: I-5987B
 ROBESON COUNTY
 STATION: 24+74.16 -Y4-
 SHEET 1 OF 19 WALL ID W4A

PREPARED BY: S. CROCKETT	DATE: 3/29/22
REVIEWED BY: J. HAMM	DATE: 3/29/22

FALCON ENGINEERING, INC.
1210 TRINITY ROAD, SUITE 110
CARY, NC 27513
PHONE: 919.871.0800
www.falconengineers.com

**NORTH CAROLINA
DEPARTMENT OF TRANSPORTATION
DIVISION OF HIGHWAYS**

**GEOTECHNICAL
ENGINEERING UNIT**

RETAINING WALL NO. W4A WALL PLAN AND ENVELOPE					
REVISIONS					
NO.	BY	DATE	NO.	BY	DATE
1			3		
2			4		

SHEET NO. W-1